



Legend
NZ STD\Elements NZ
■ E10. Internal walls 17 m2

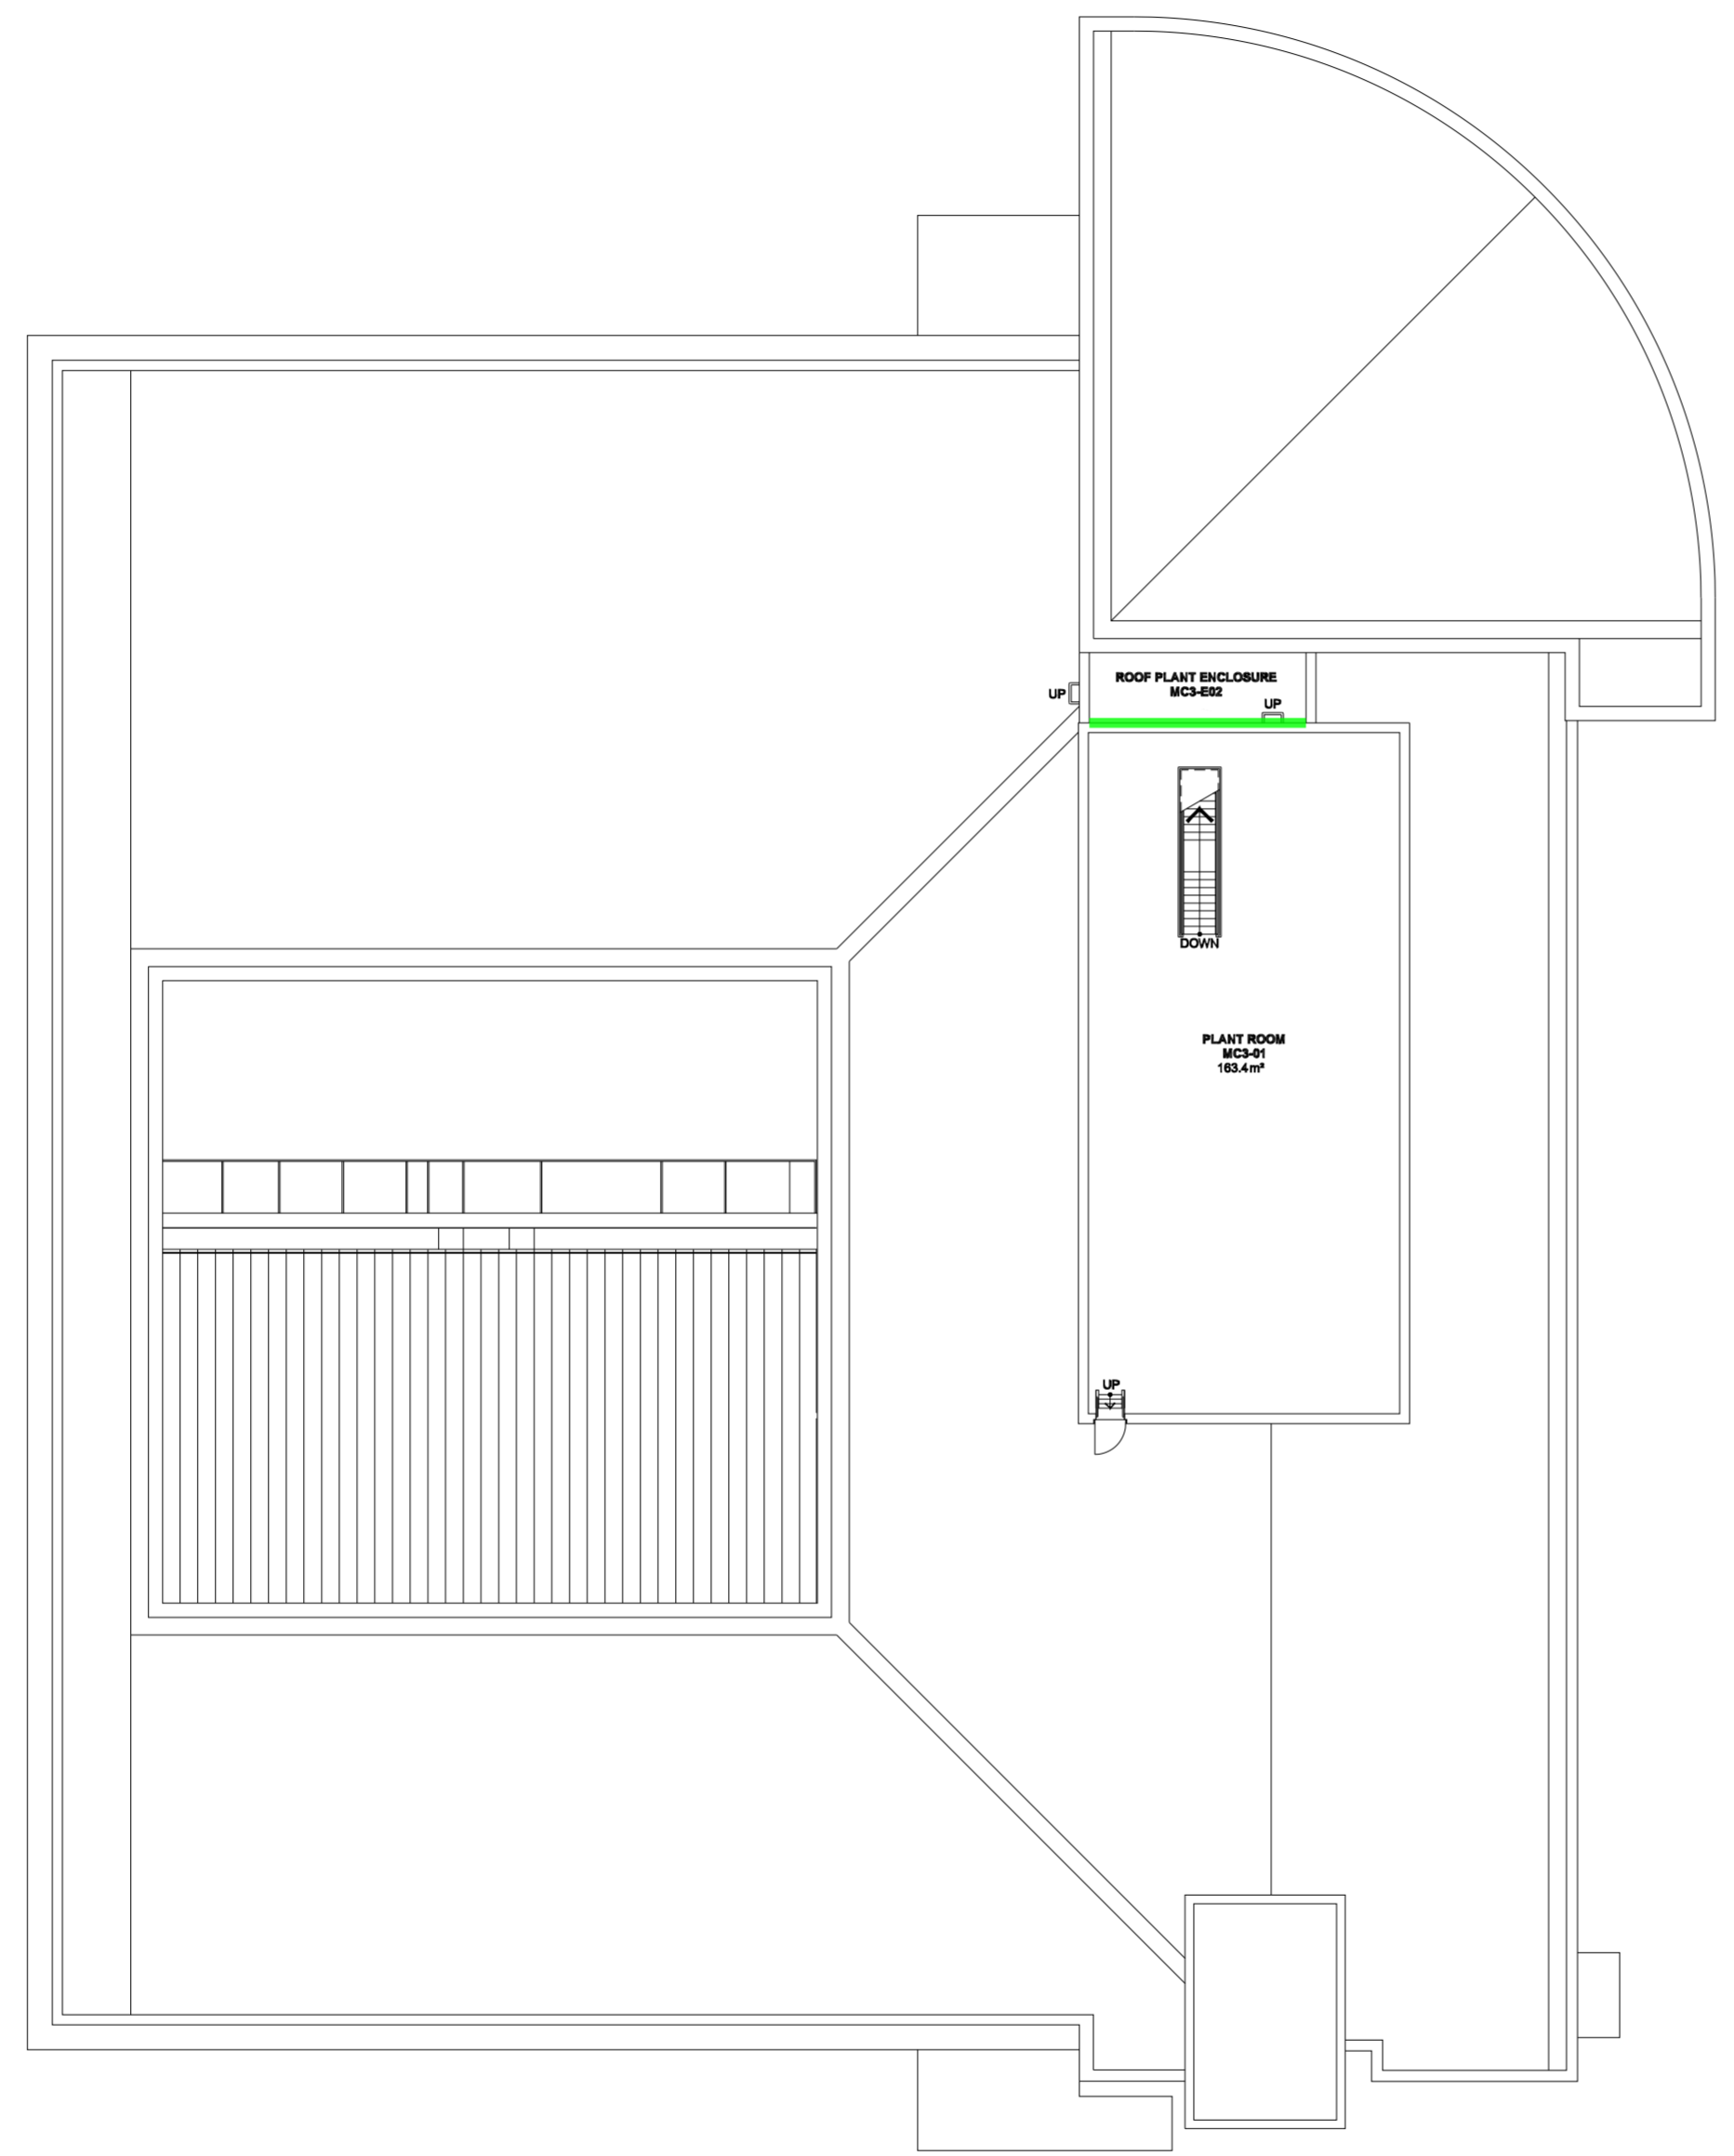

LEVEL 3
BUILDING A

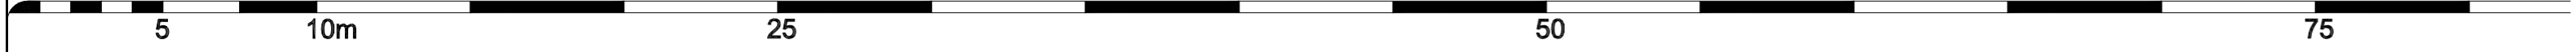