

5

10m


25

50

75

Legend

● E16. Sanitary Plumbing 0 no

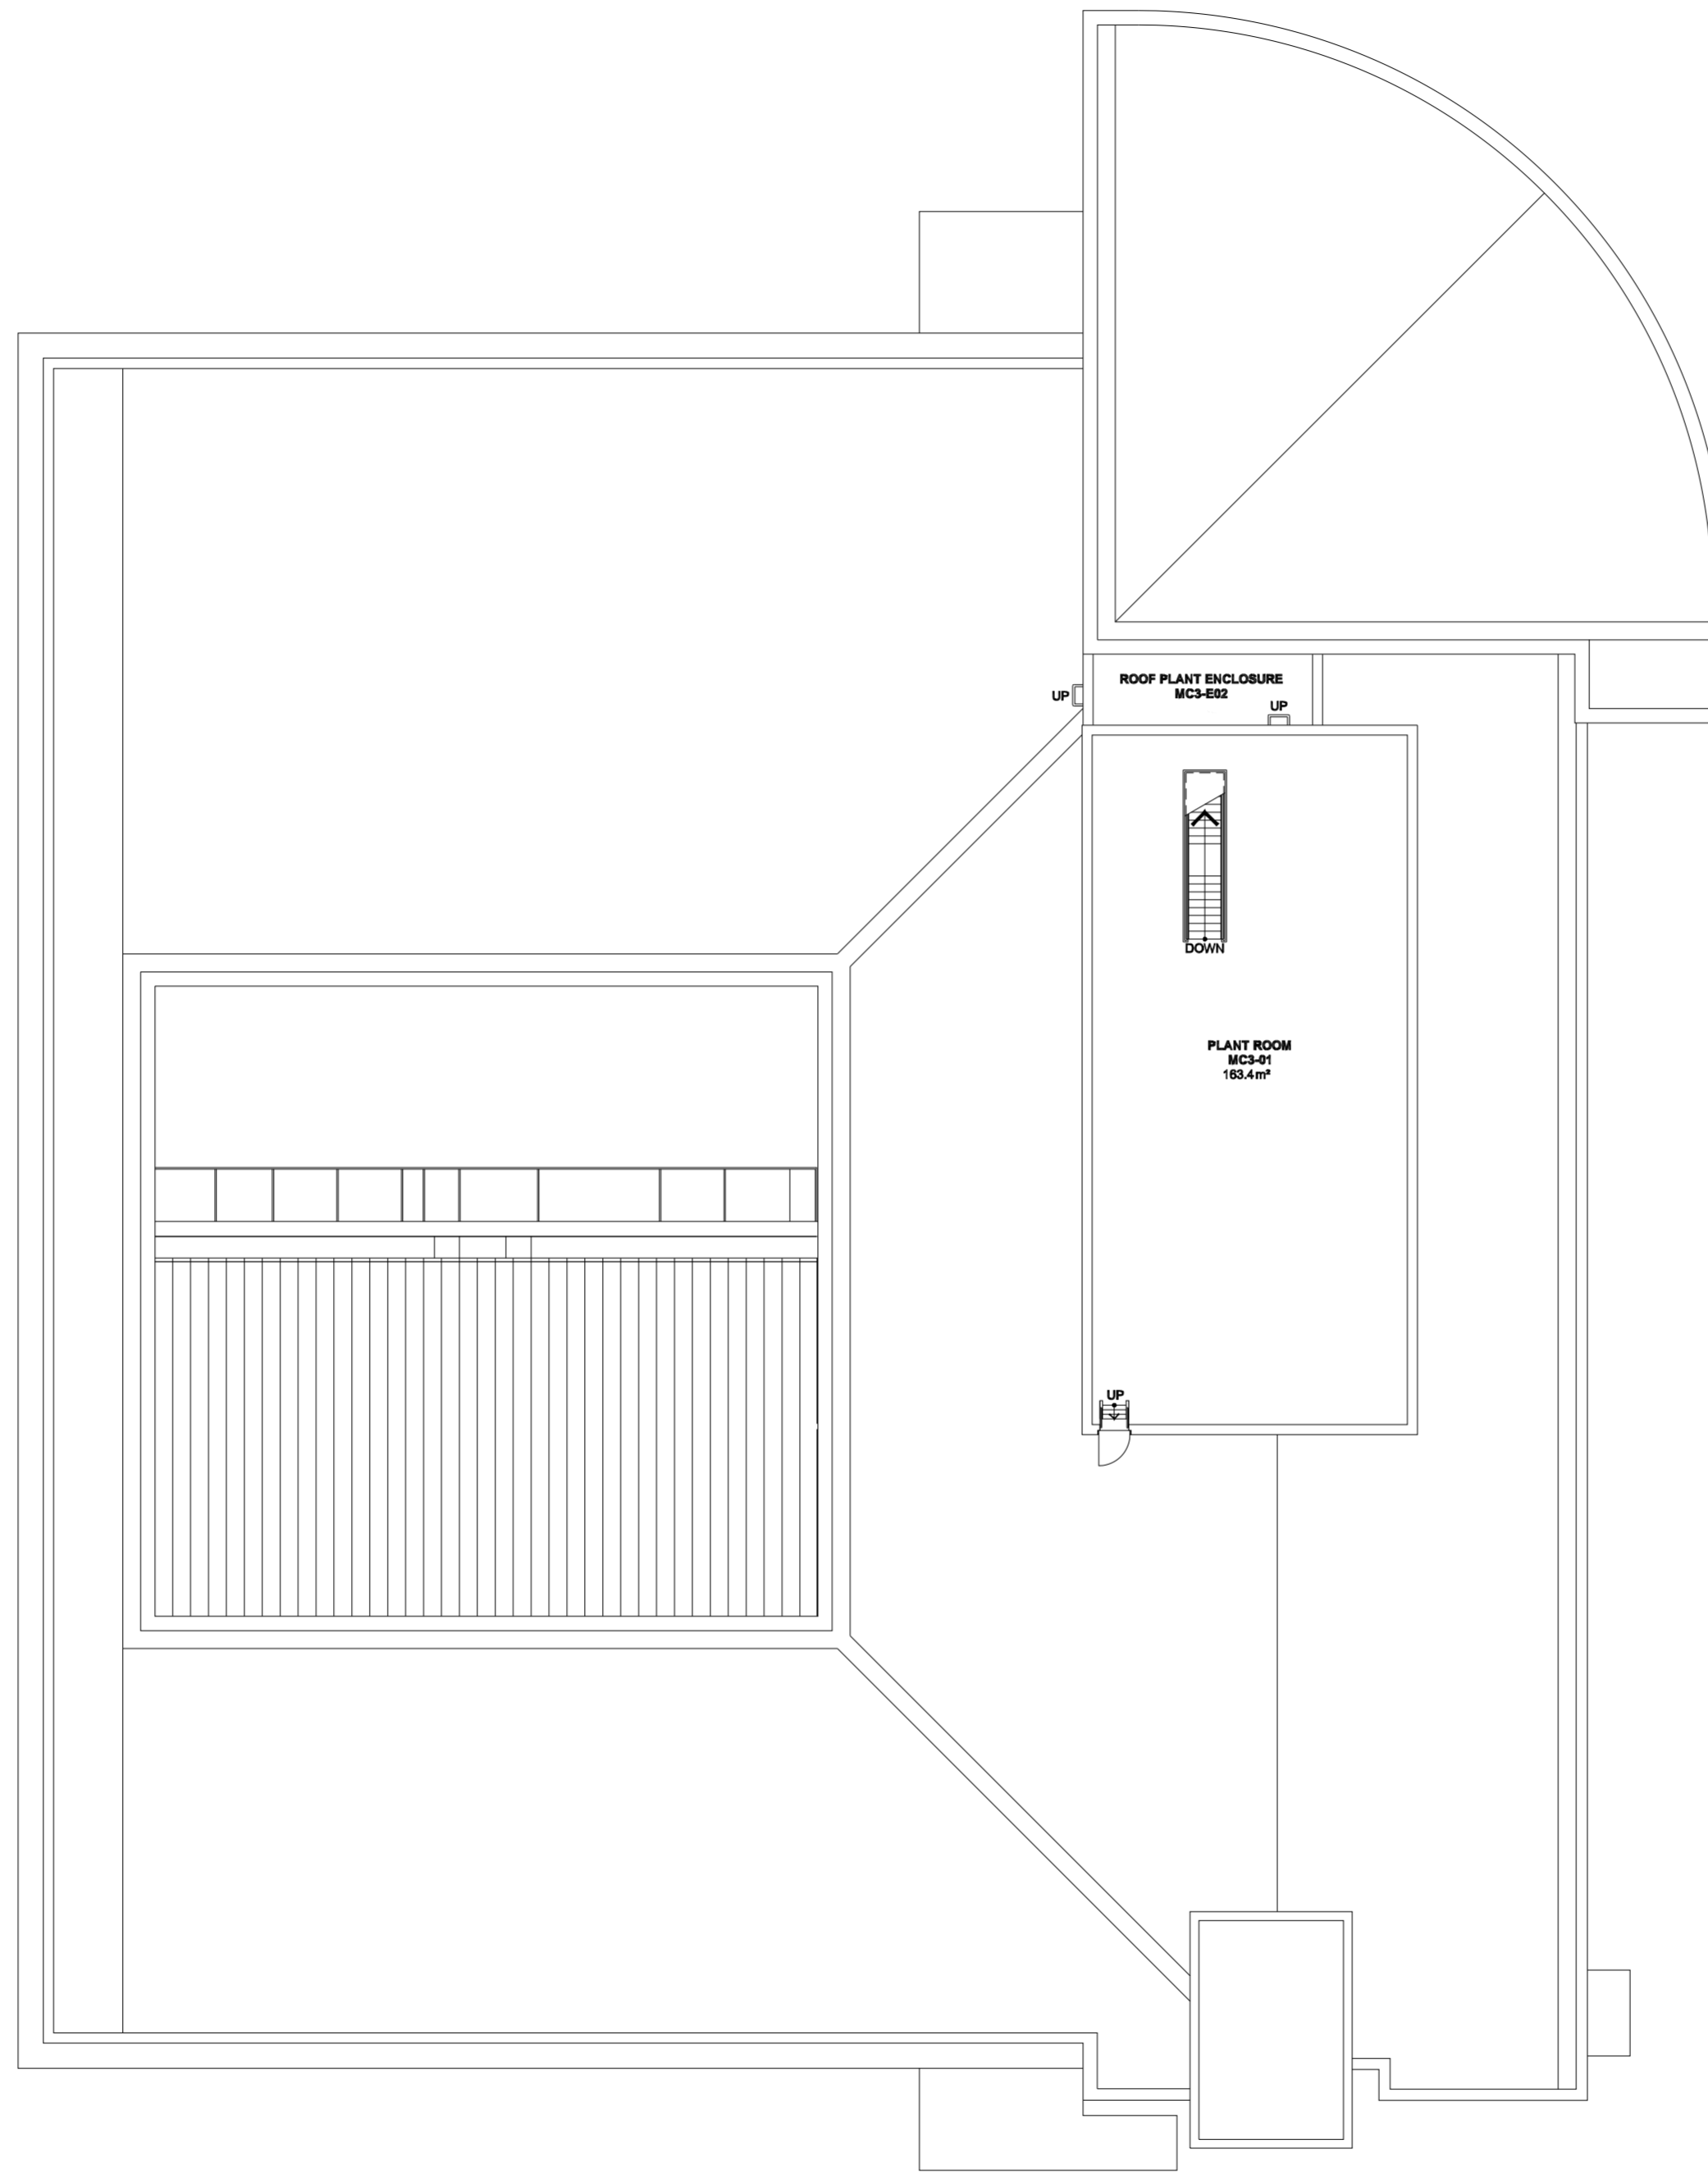

LEVEL 3

BUILDING A

