



5 10m 25 50 75

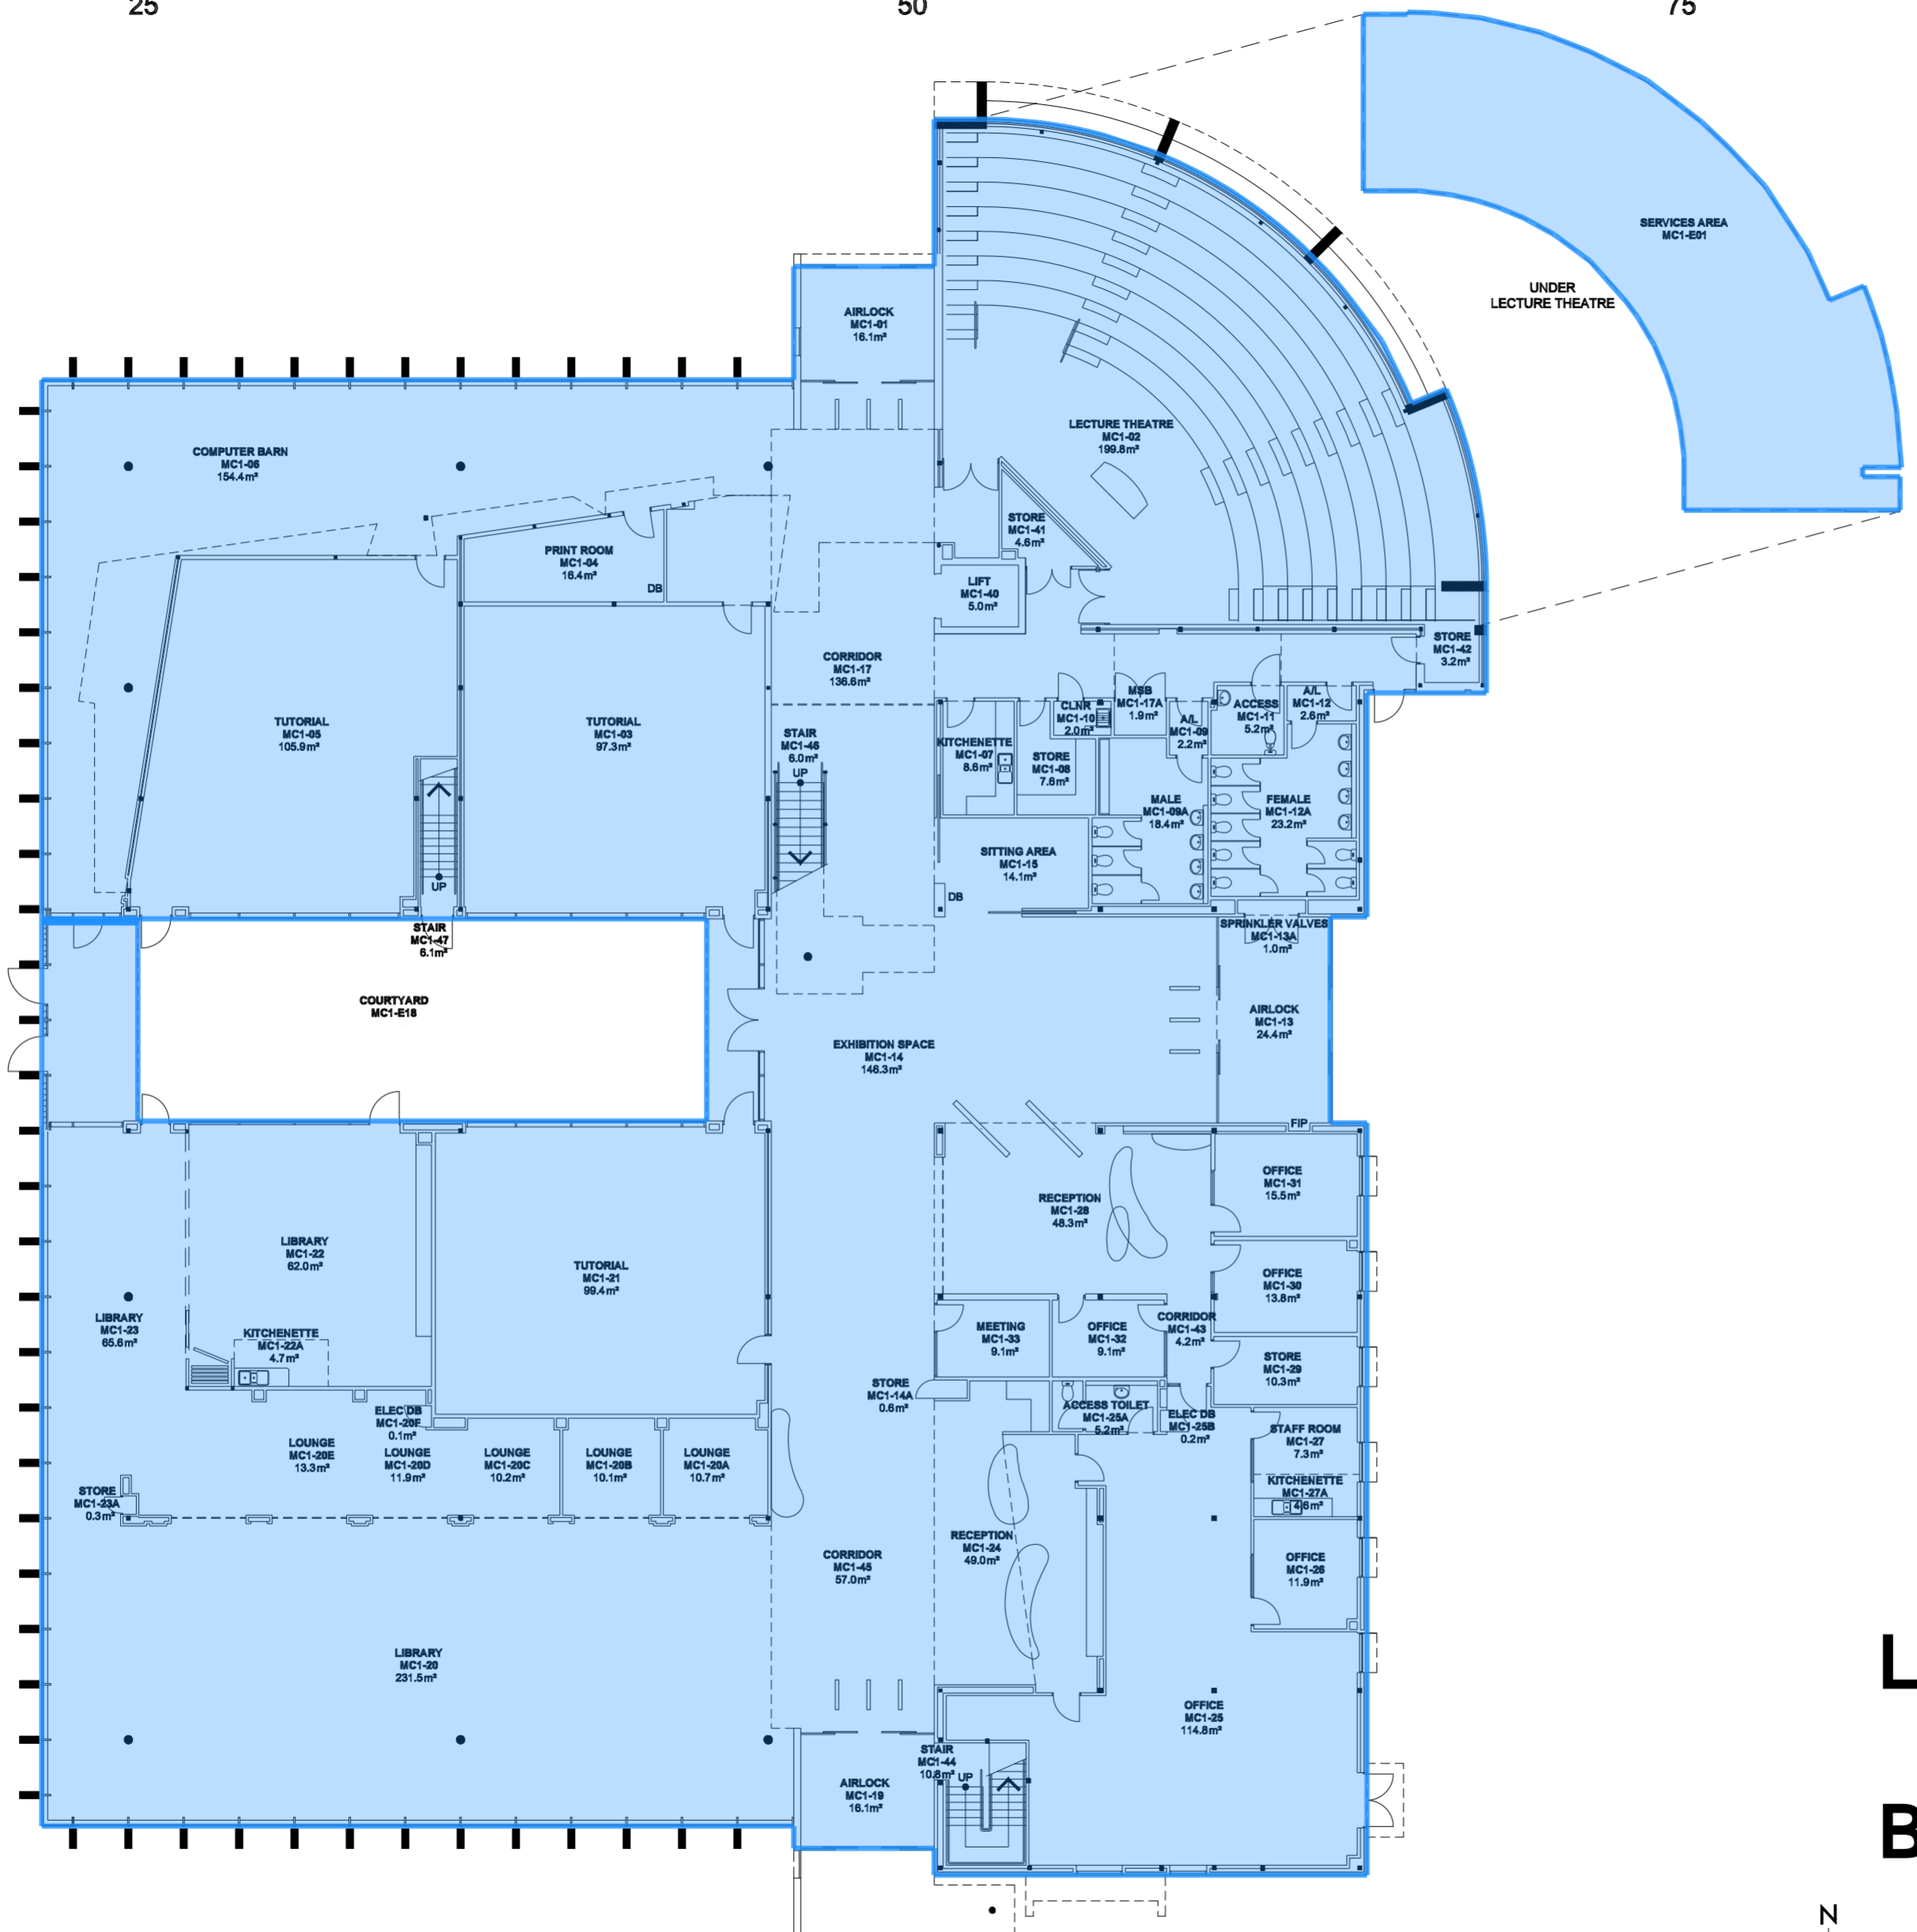

LEVEL 1 BUILDING A

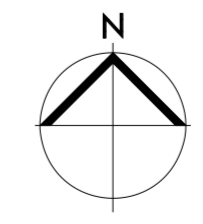

Legend
NZ STD Elements NZ
E3. Frame 2,204 m2