
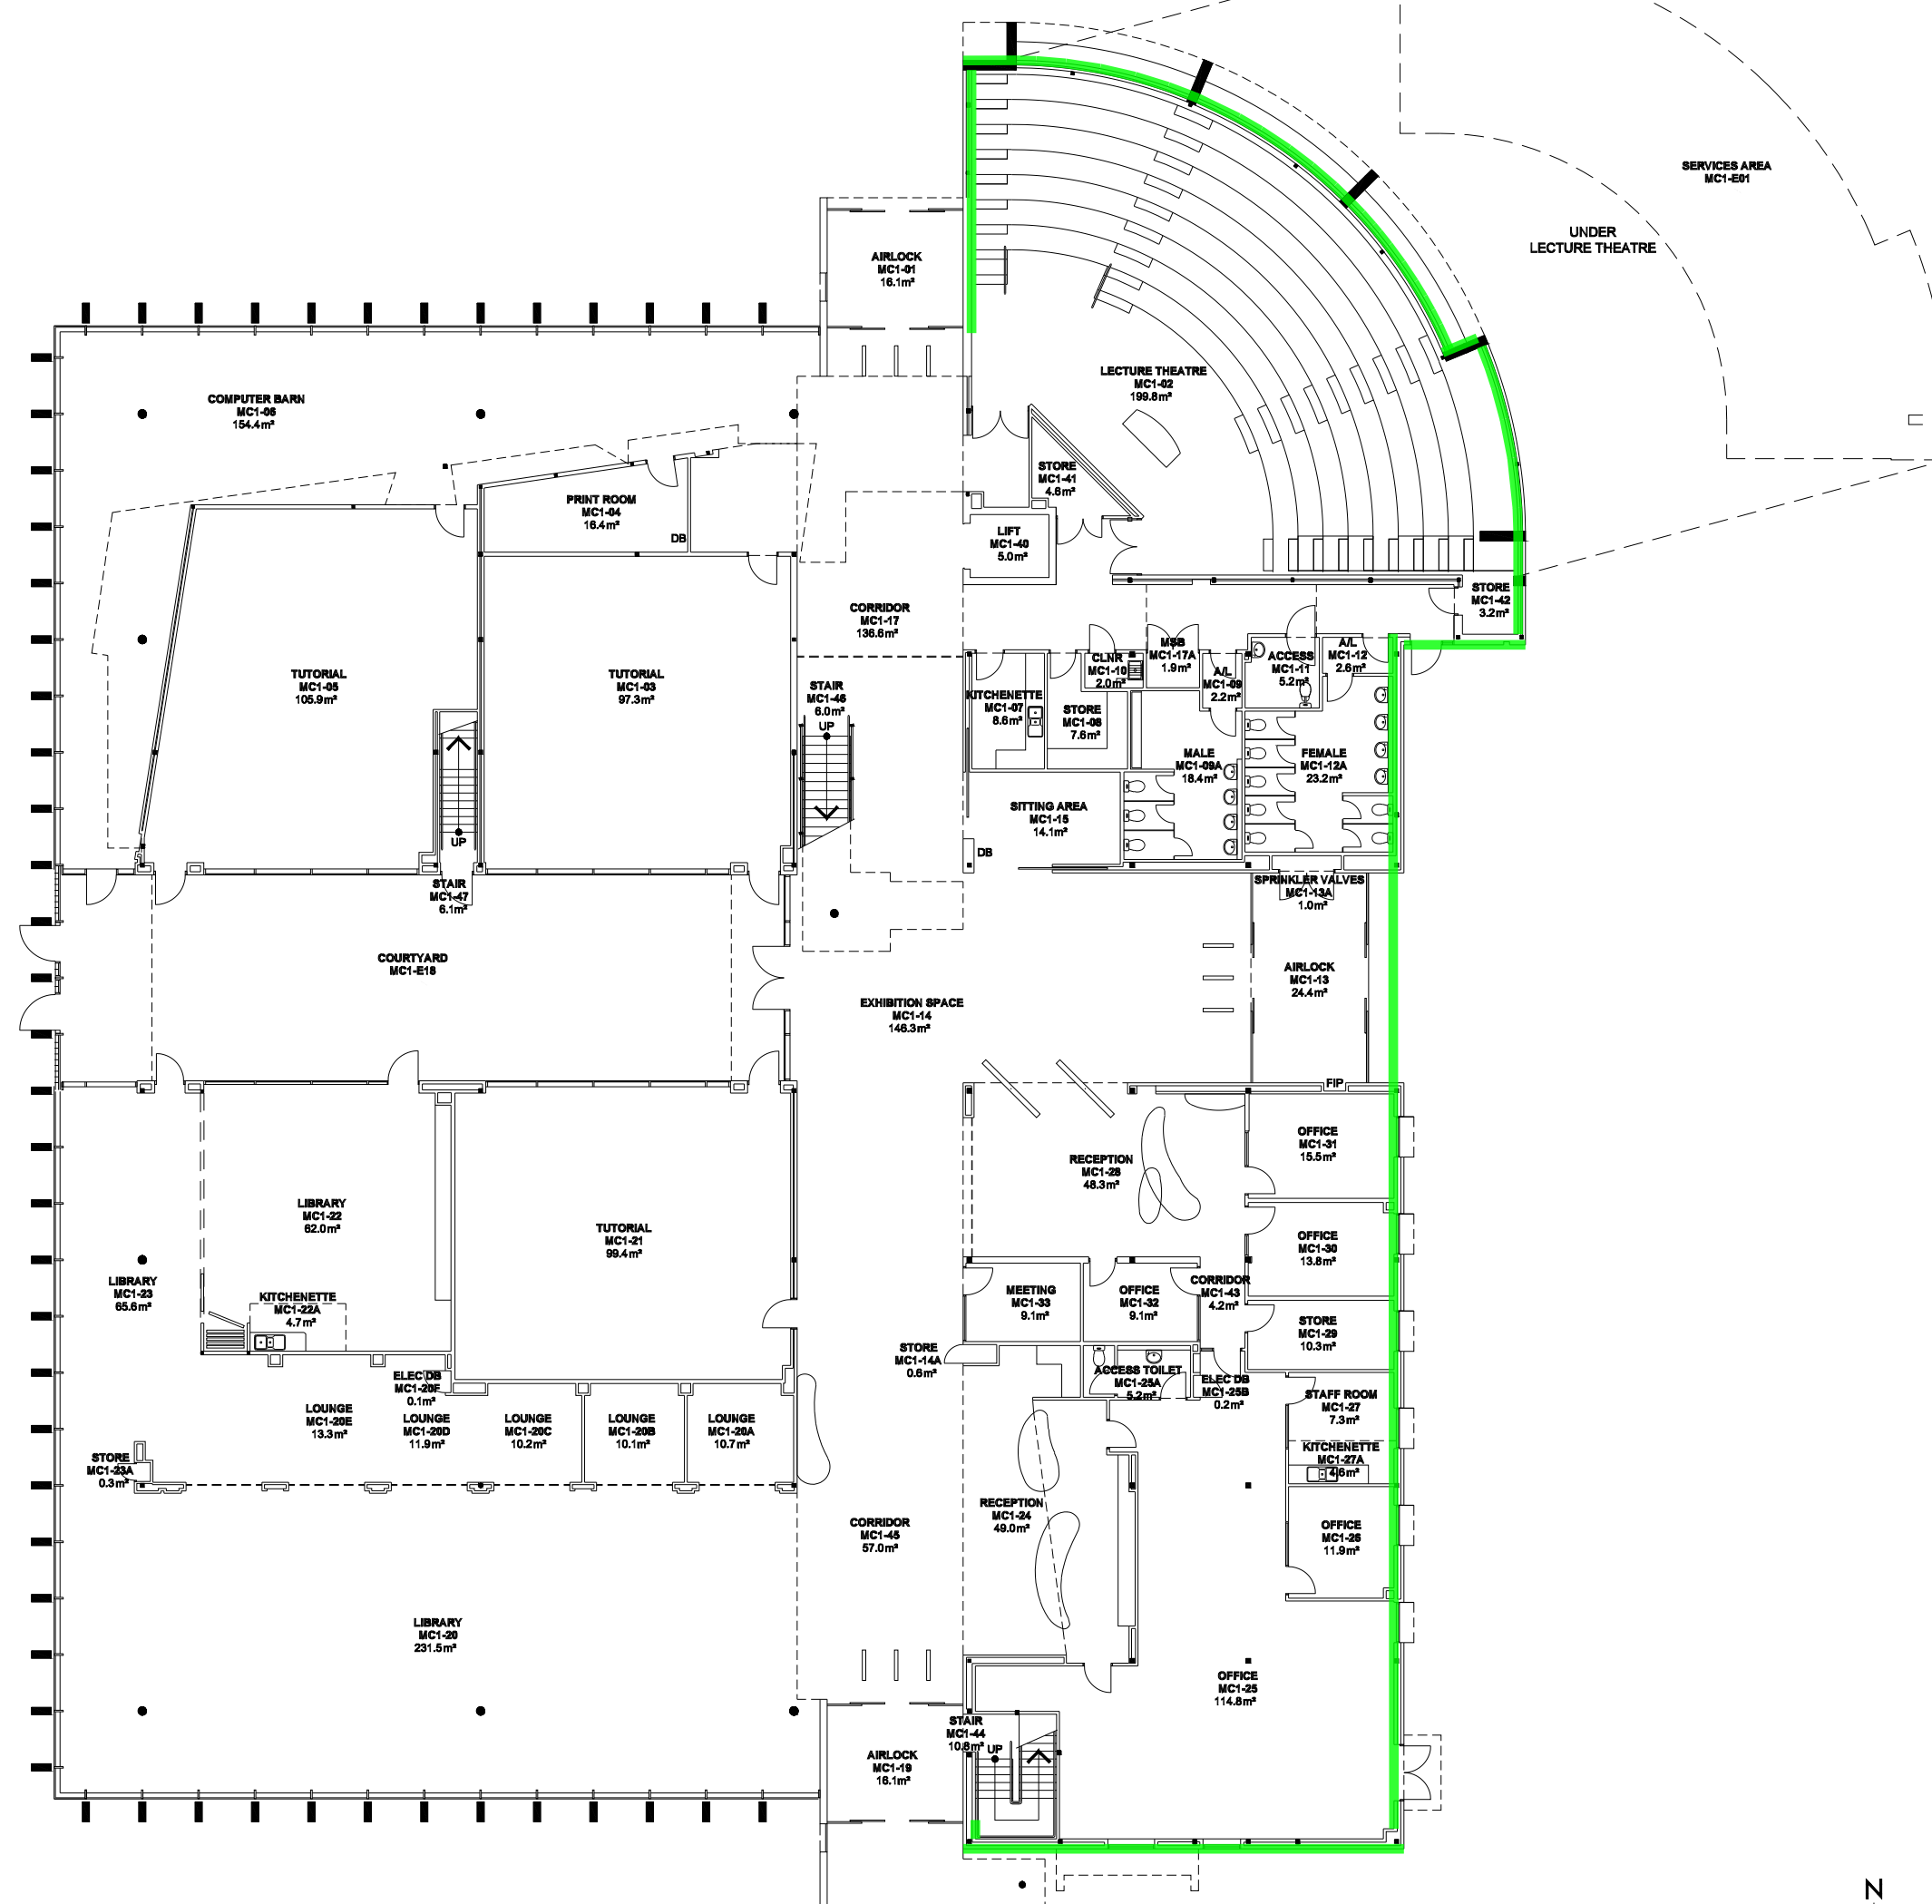


Legend

E7. Exterior walls and Exterior Finish 342 m2

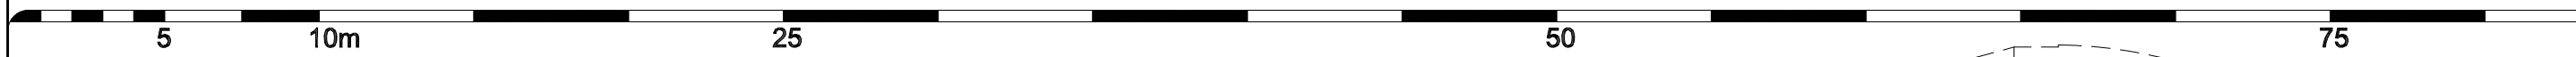

LEVEL 1
BUILDING A