
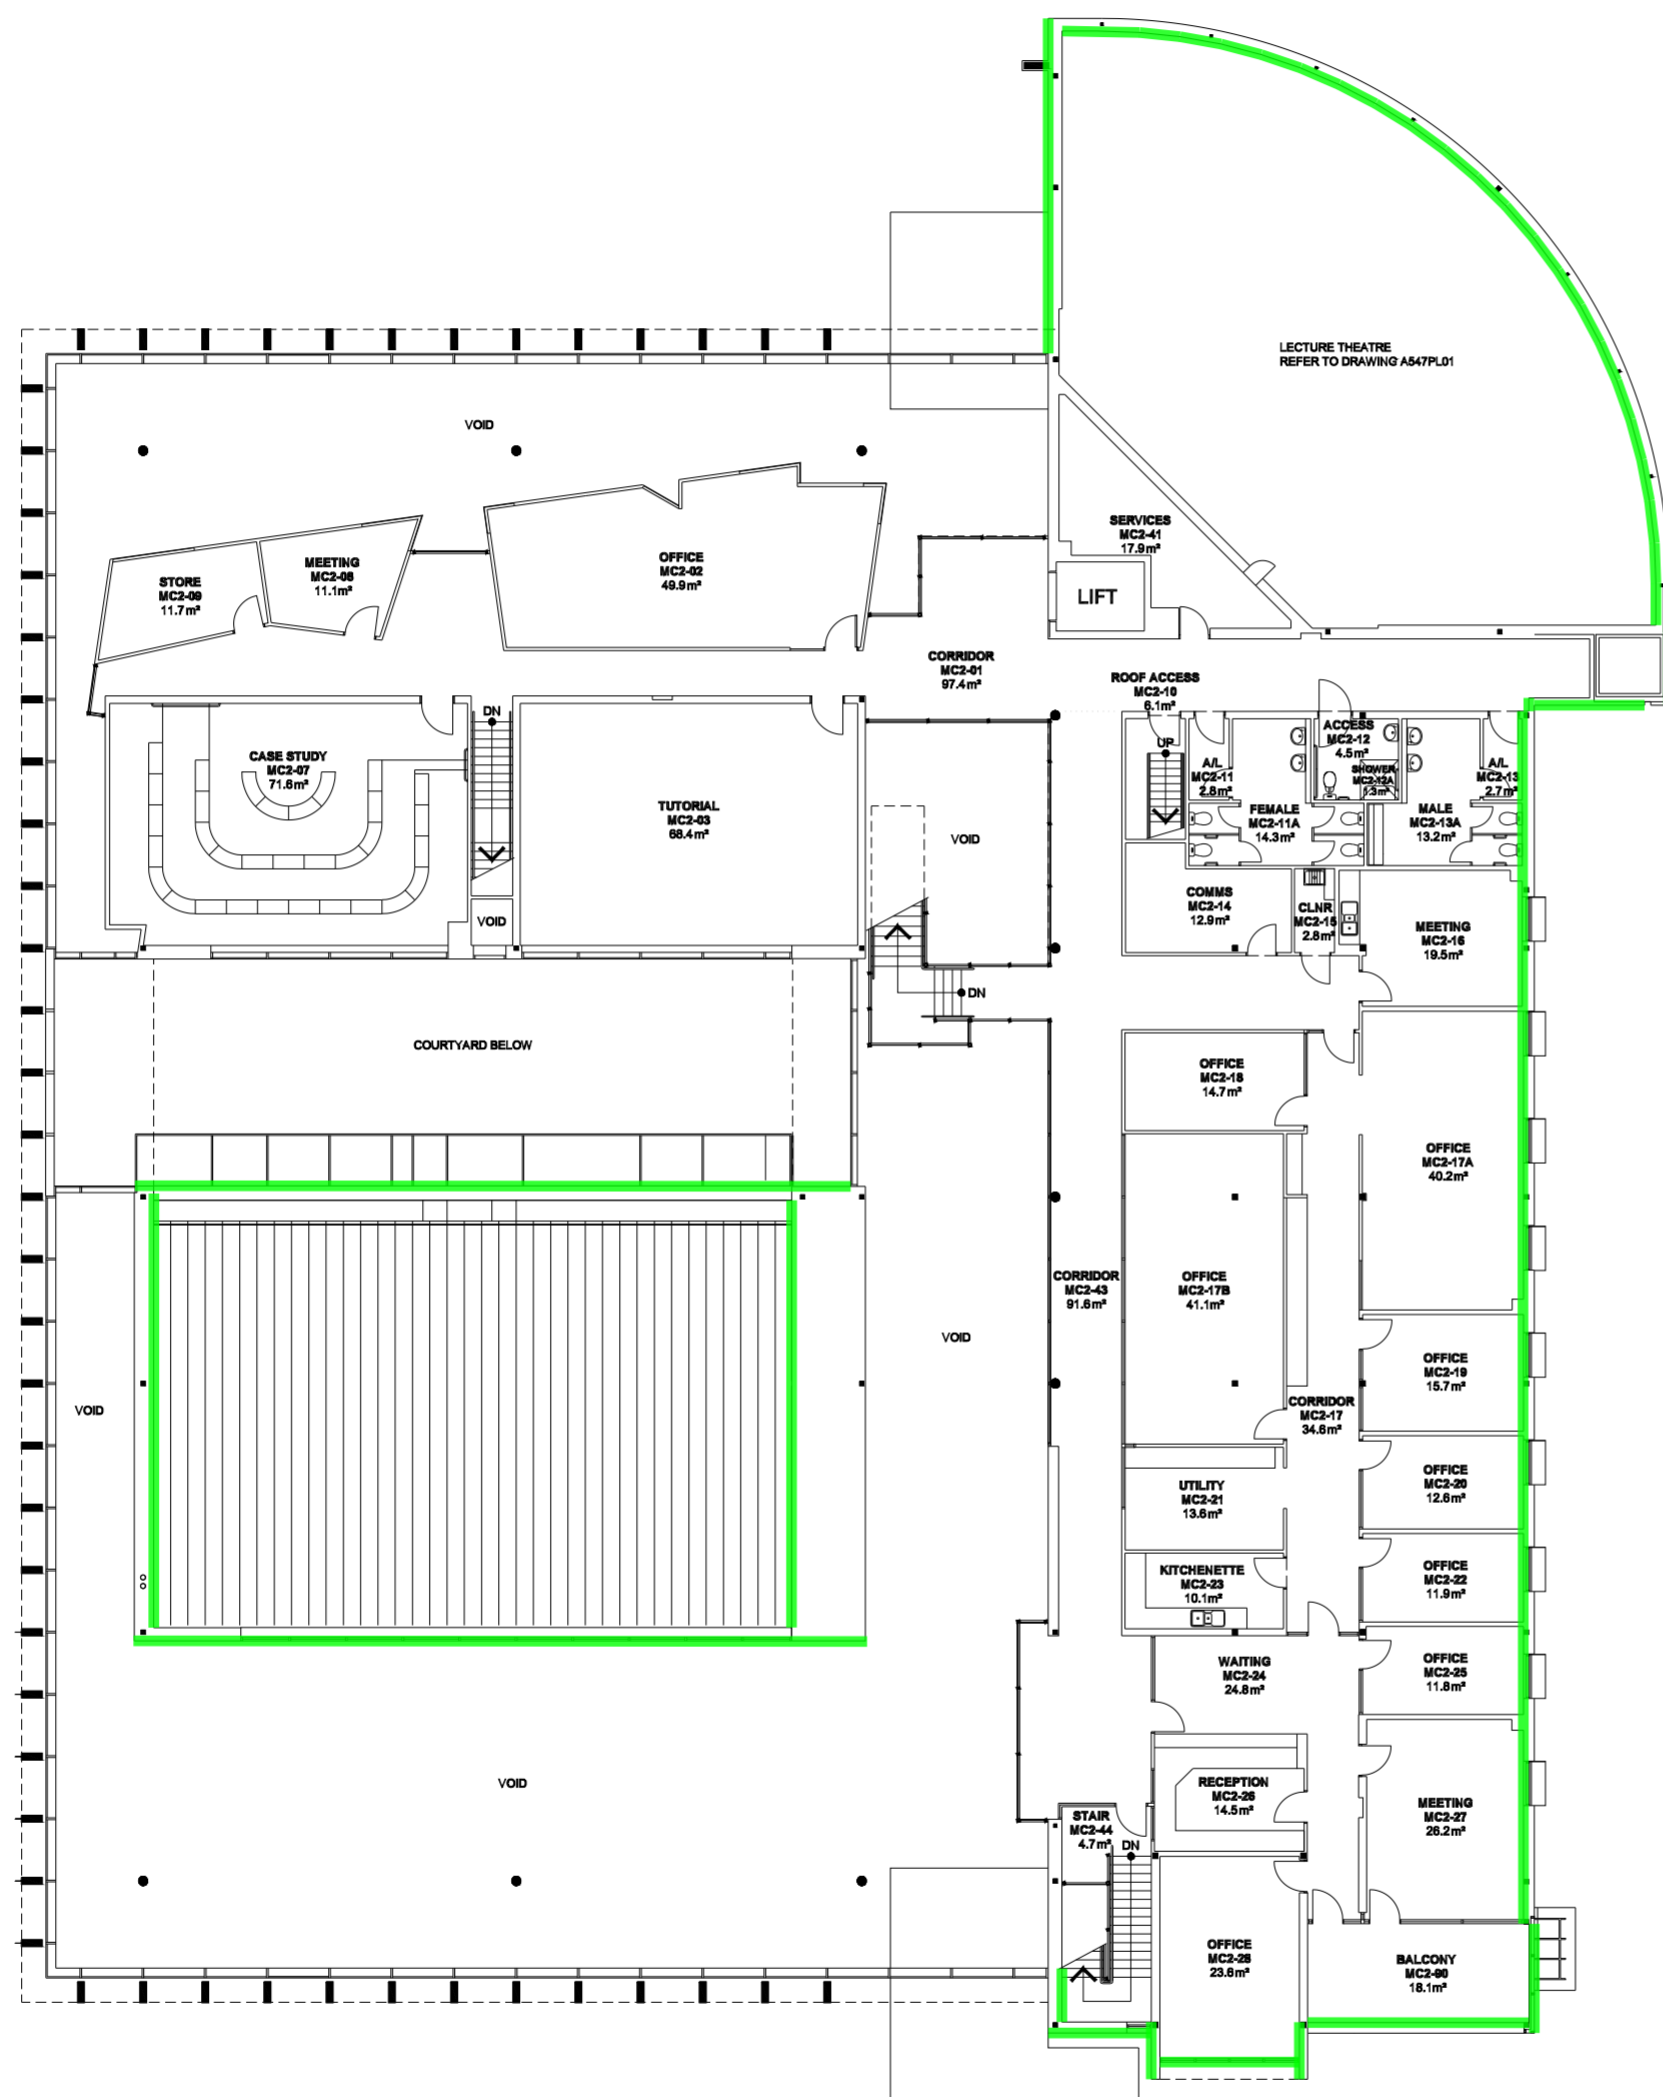


Legend

E7. Exterior walls and Exterior Finish 736 m2

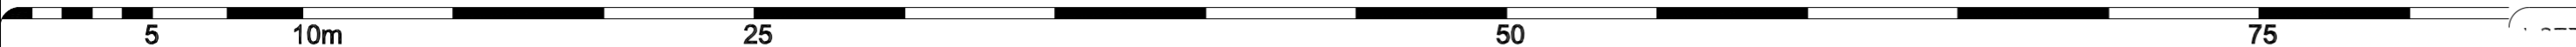

LEVEL 2
BUILDING A