


5

10m

25

50


75

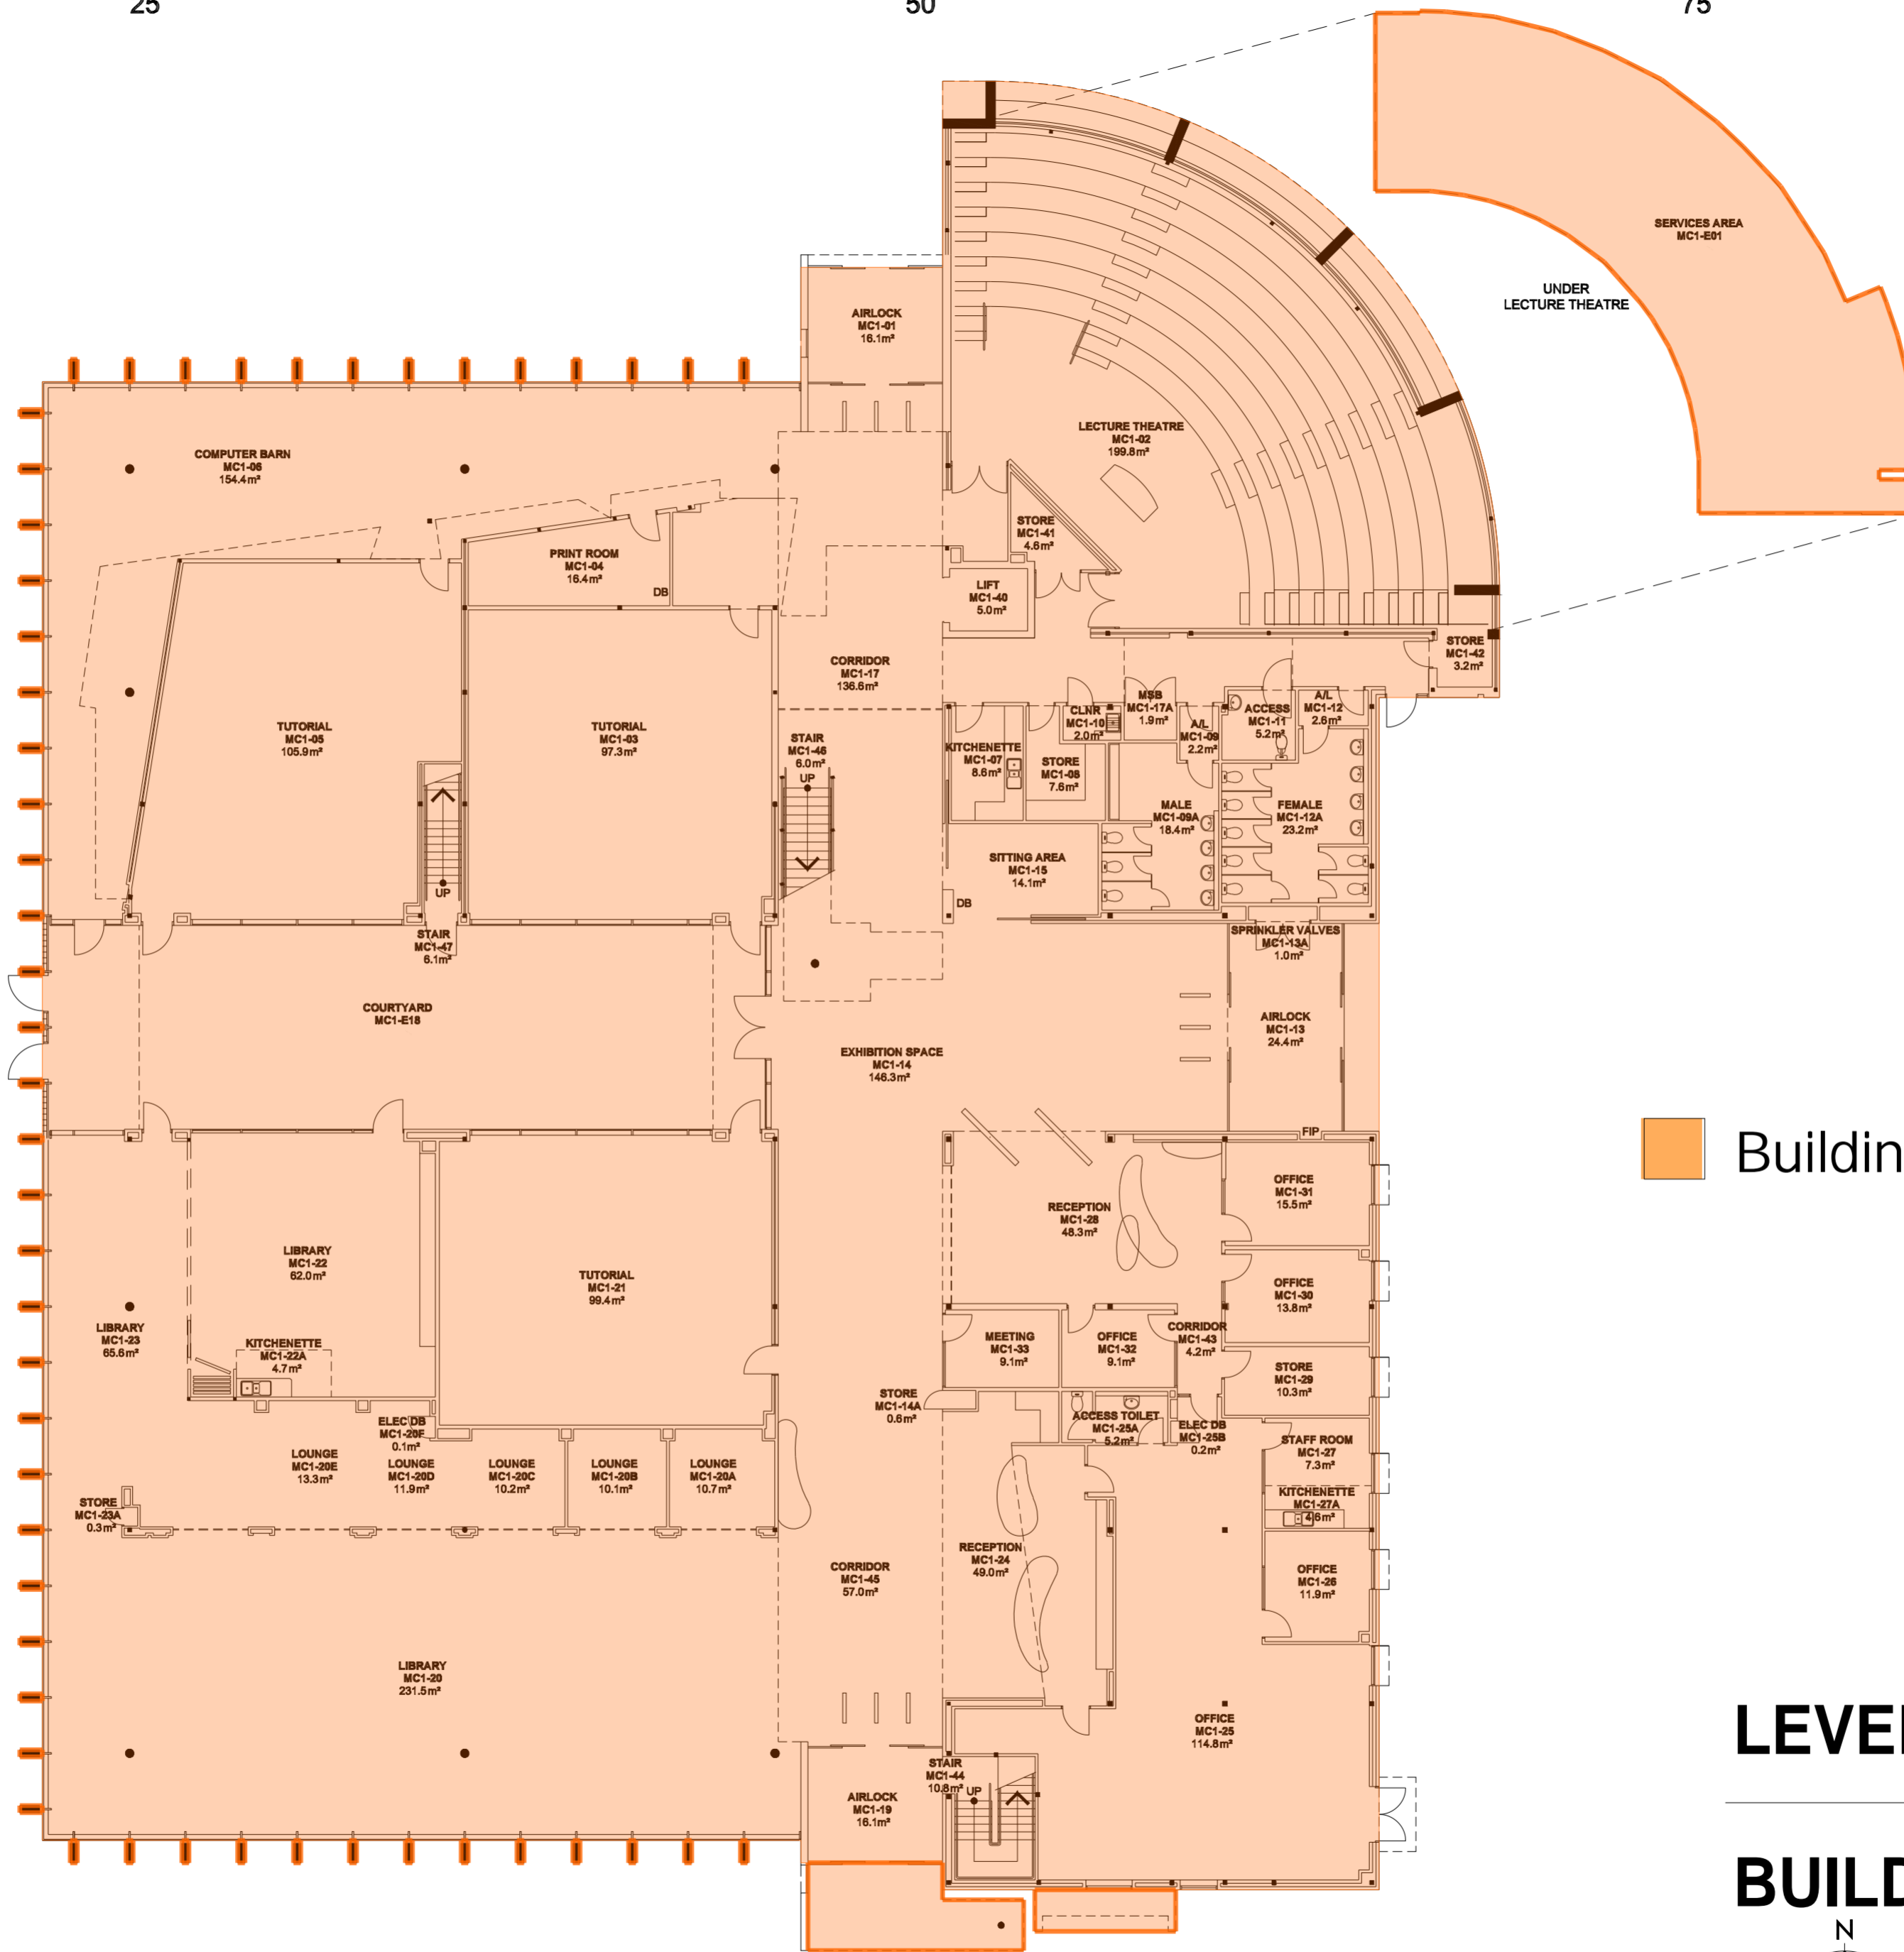

 Building area 2389 m2

LEVEL 1

BUILDING A

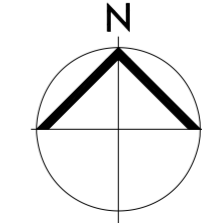


5

10m

25

50

75

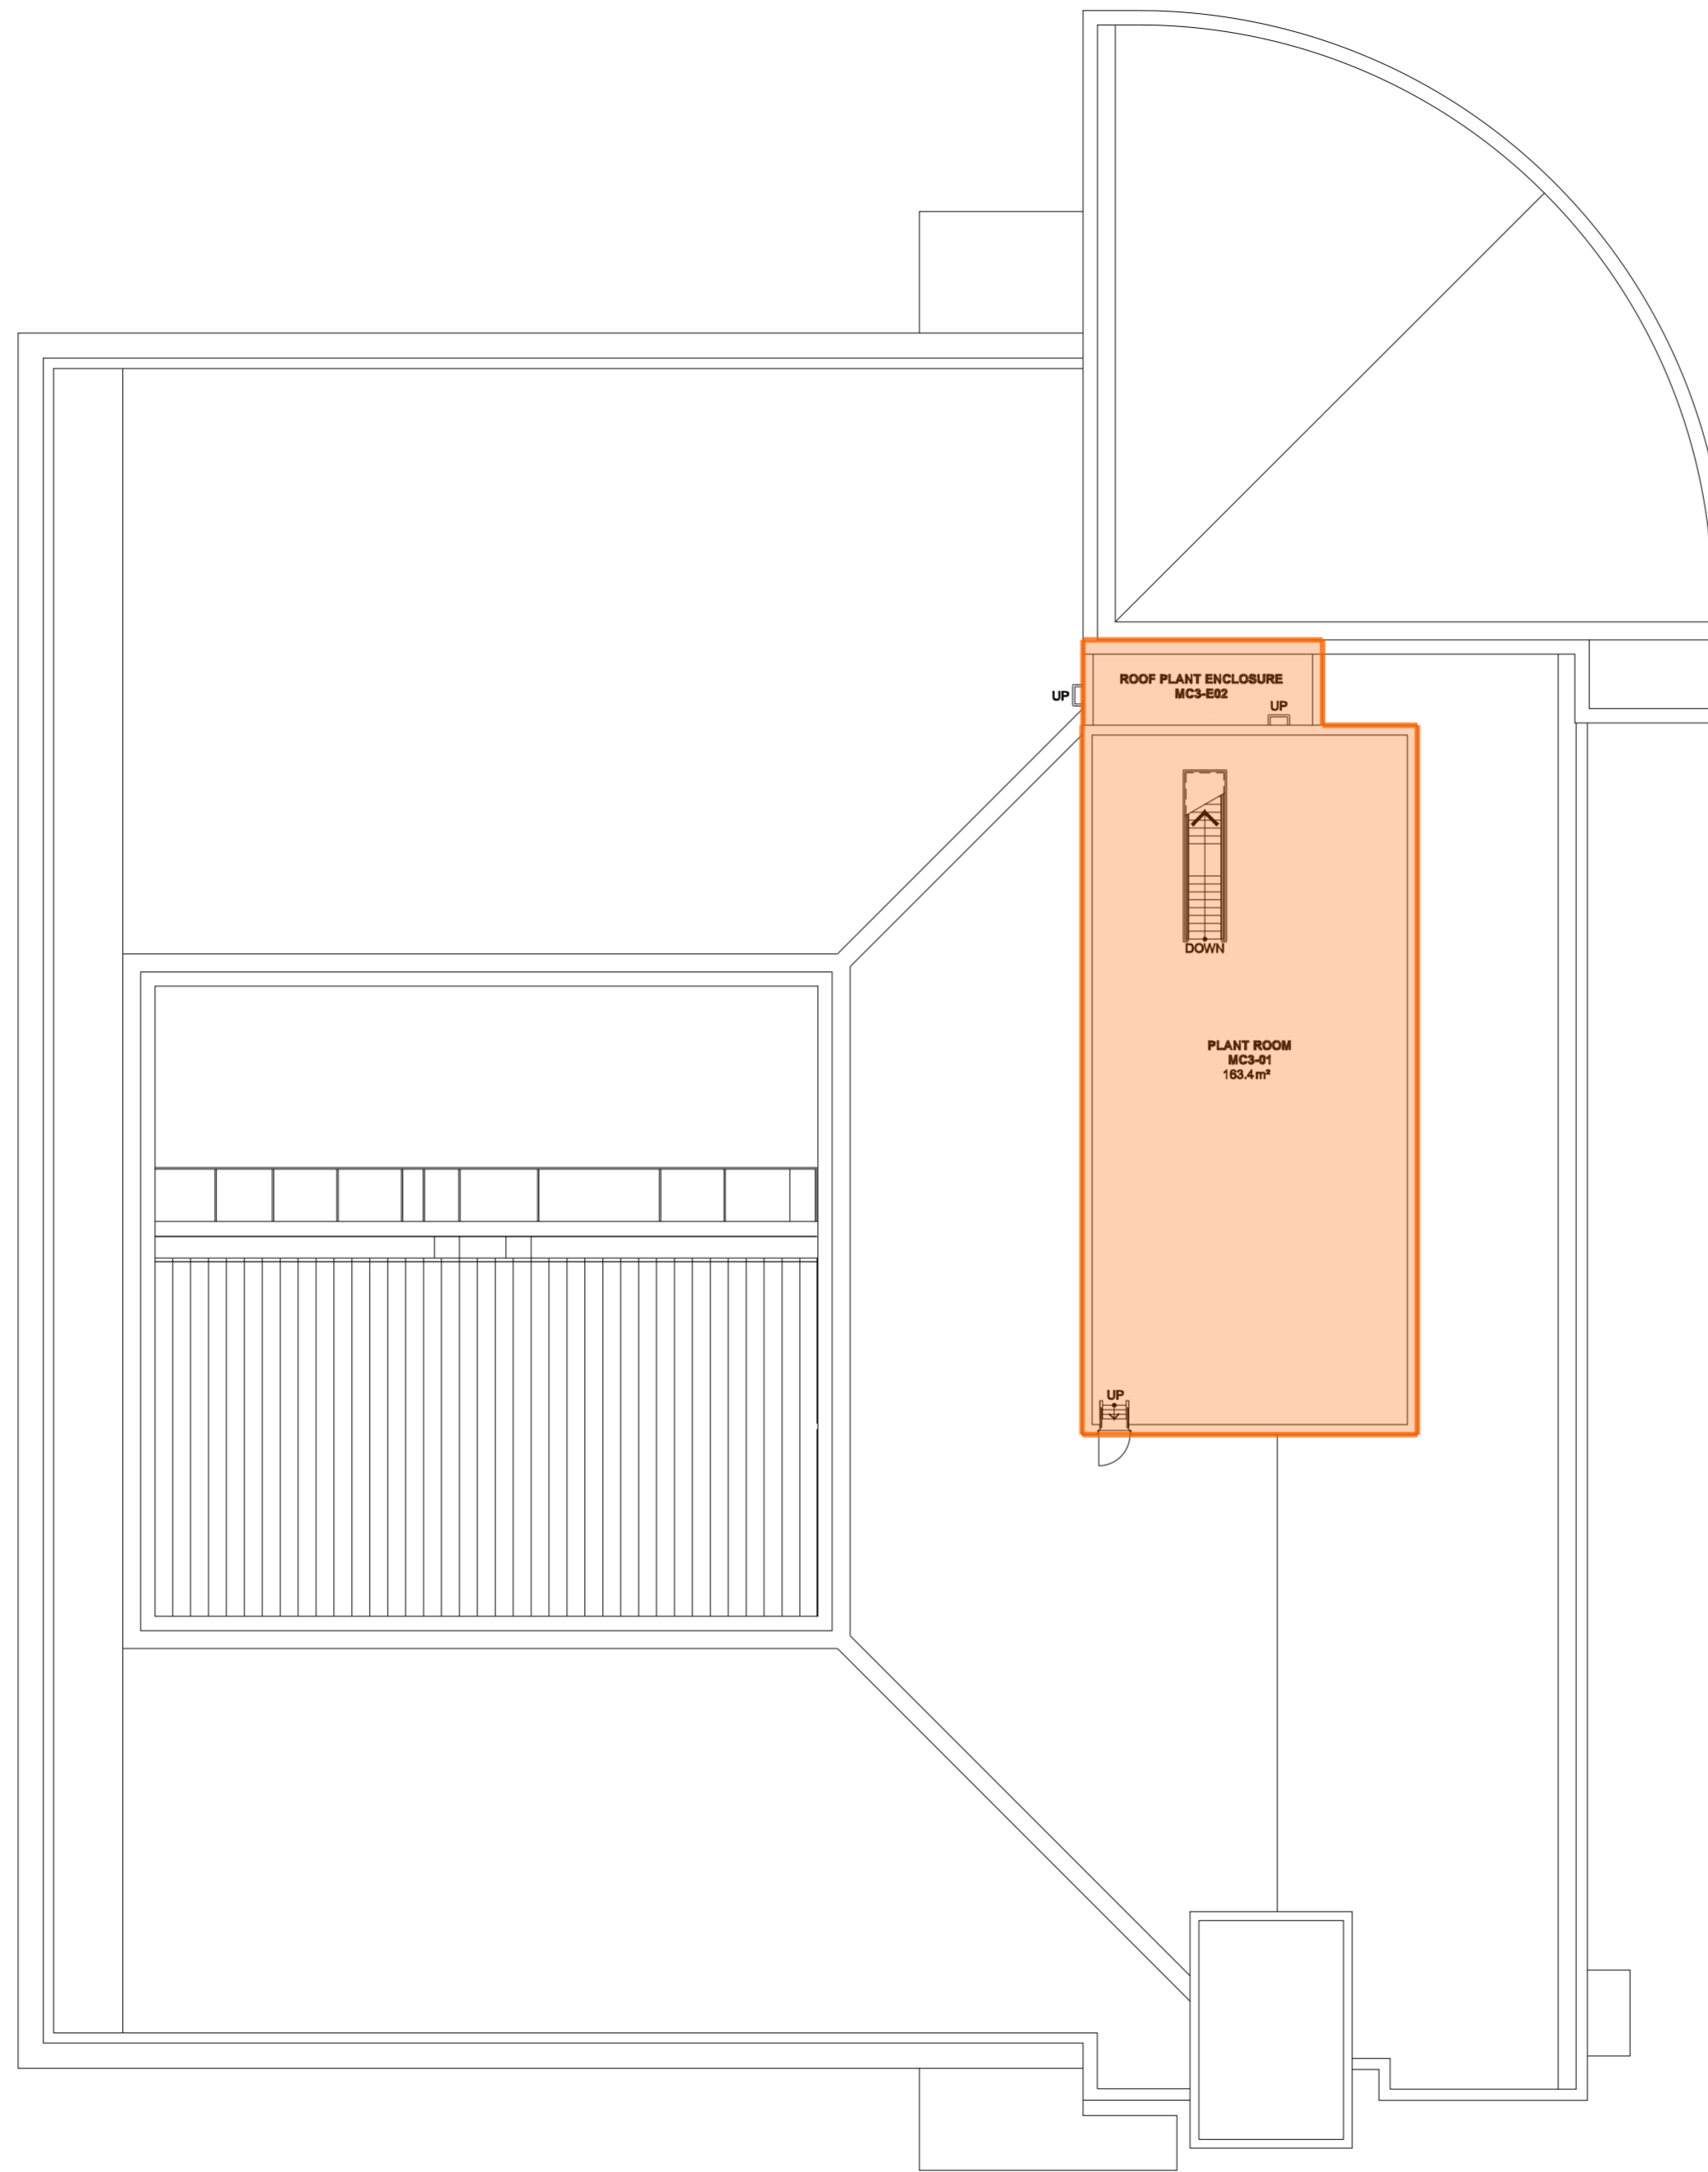

 Building area 201 m2

LEVEL 3

BUILDING A

