


5

10m

25

50


75

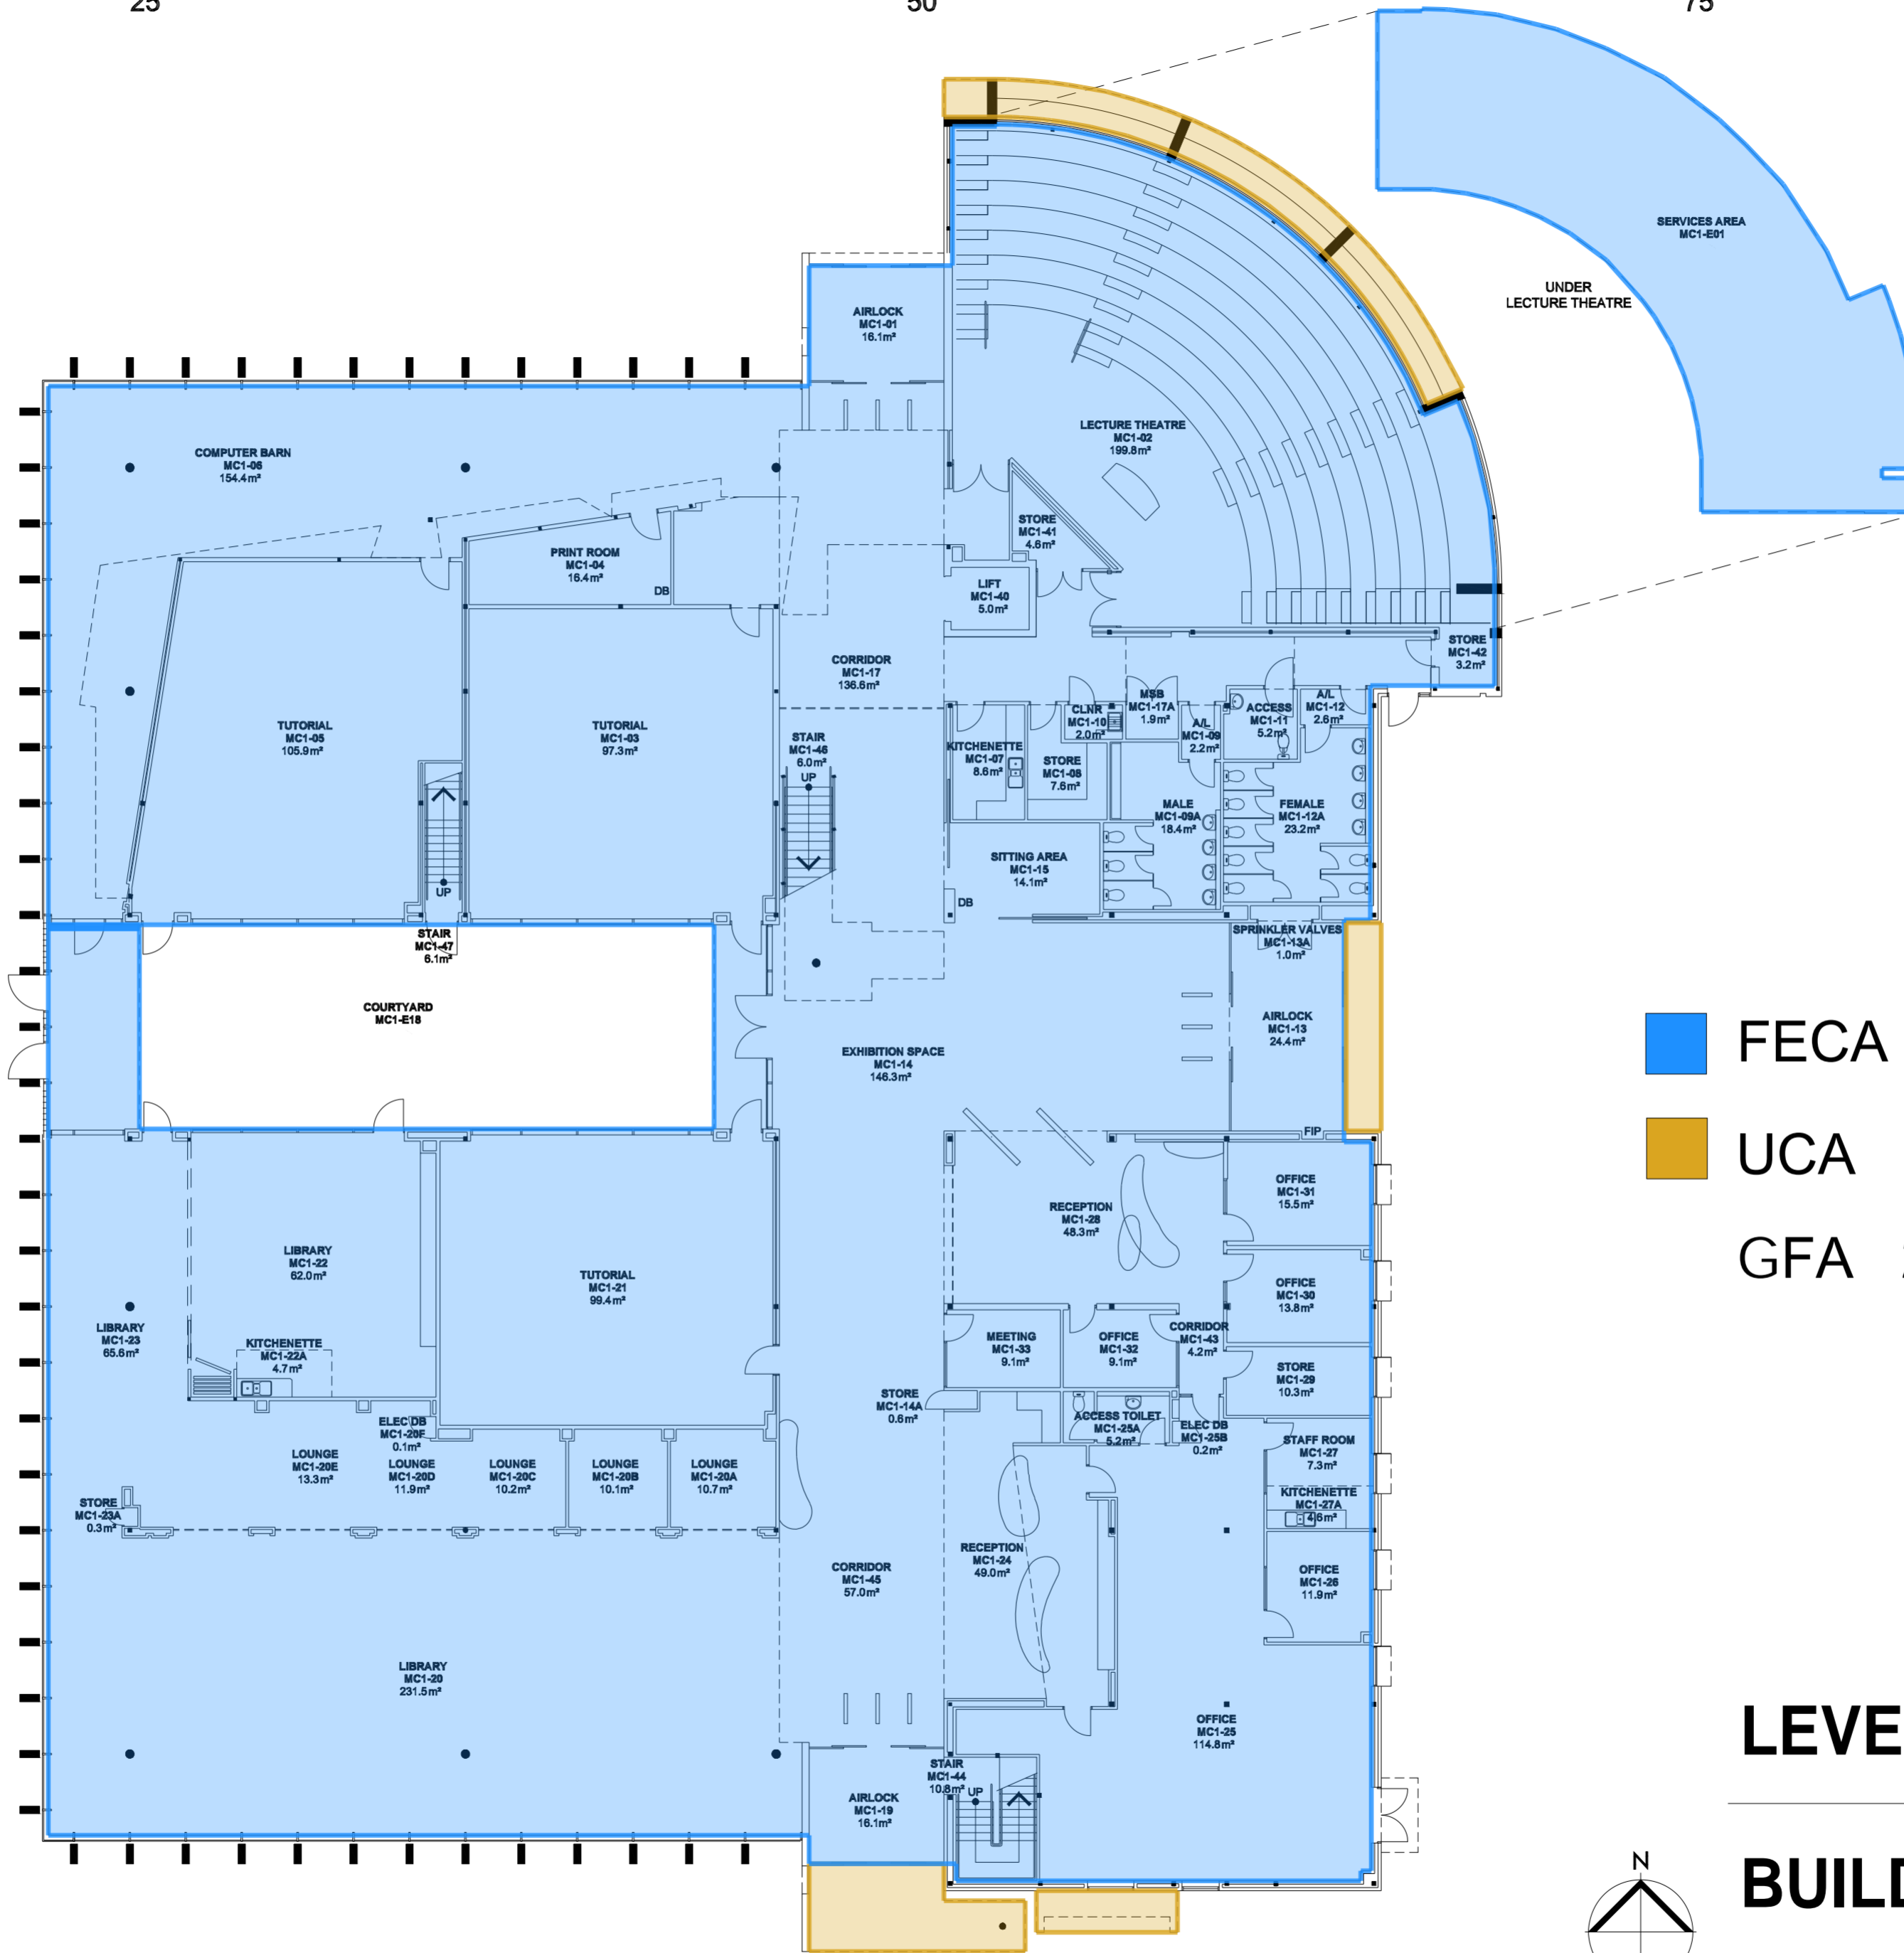

FECA 2,159 m²
 UCA 54 m²
 GFA 2,213 m²

LEVEL 1

BUILDING A

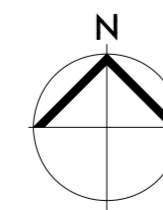


5


10m

25

50

75

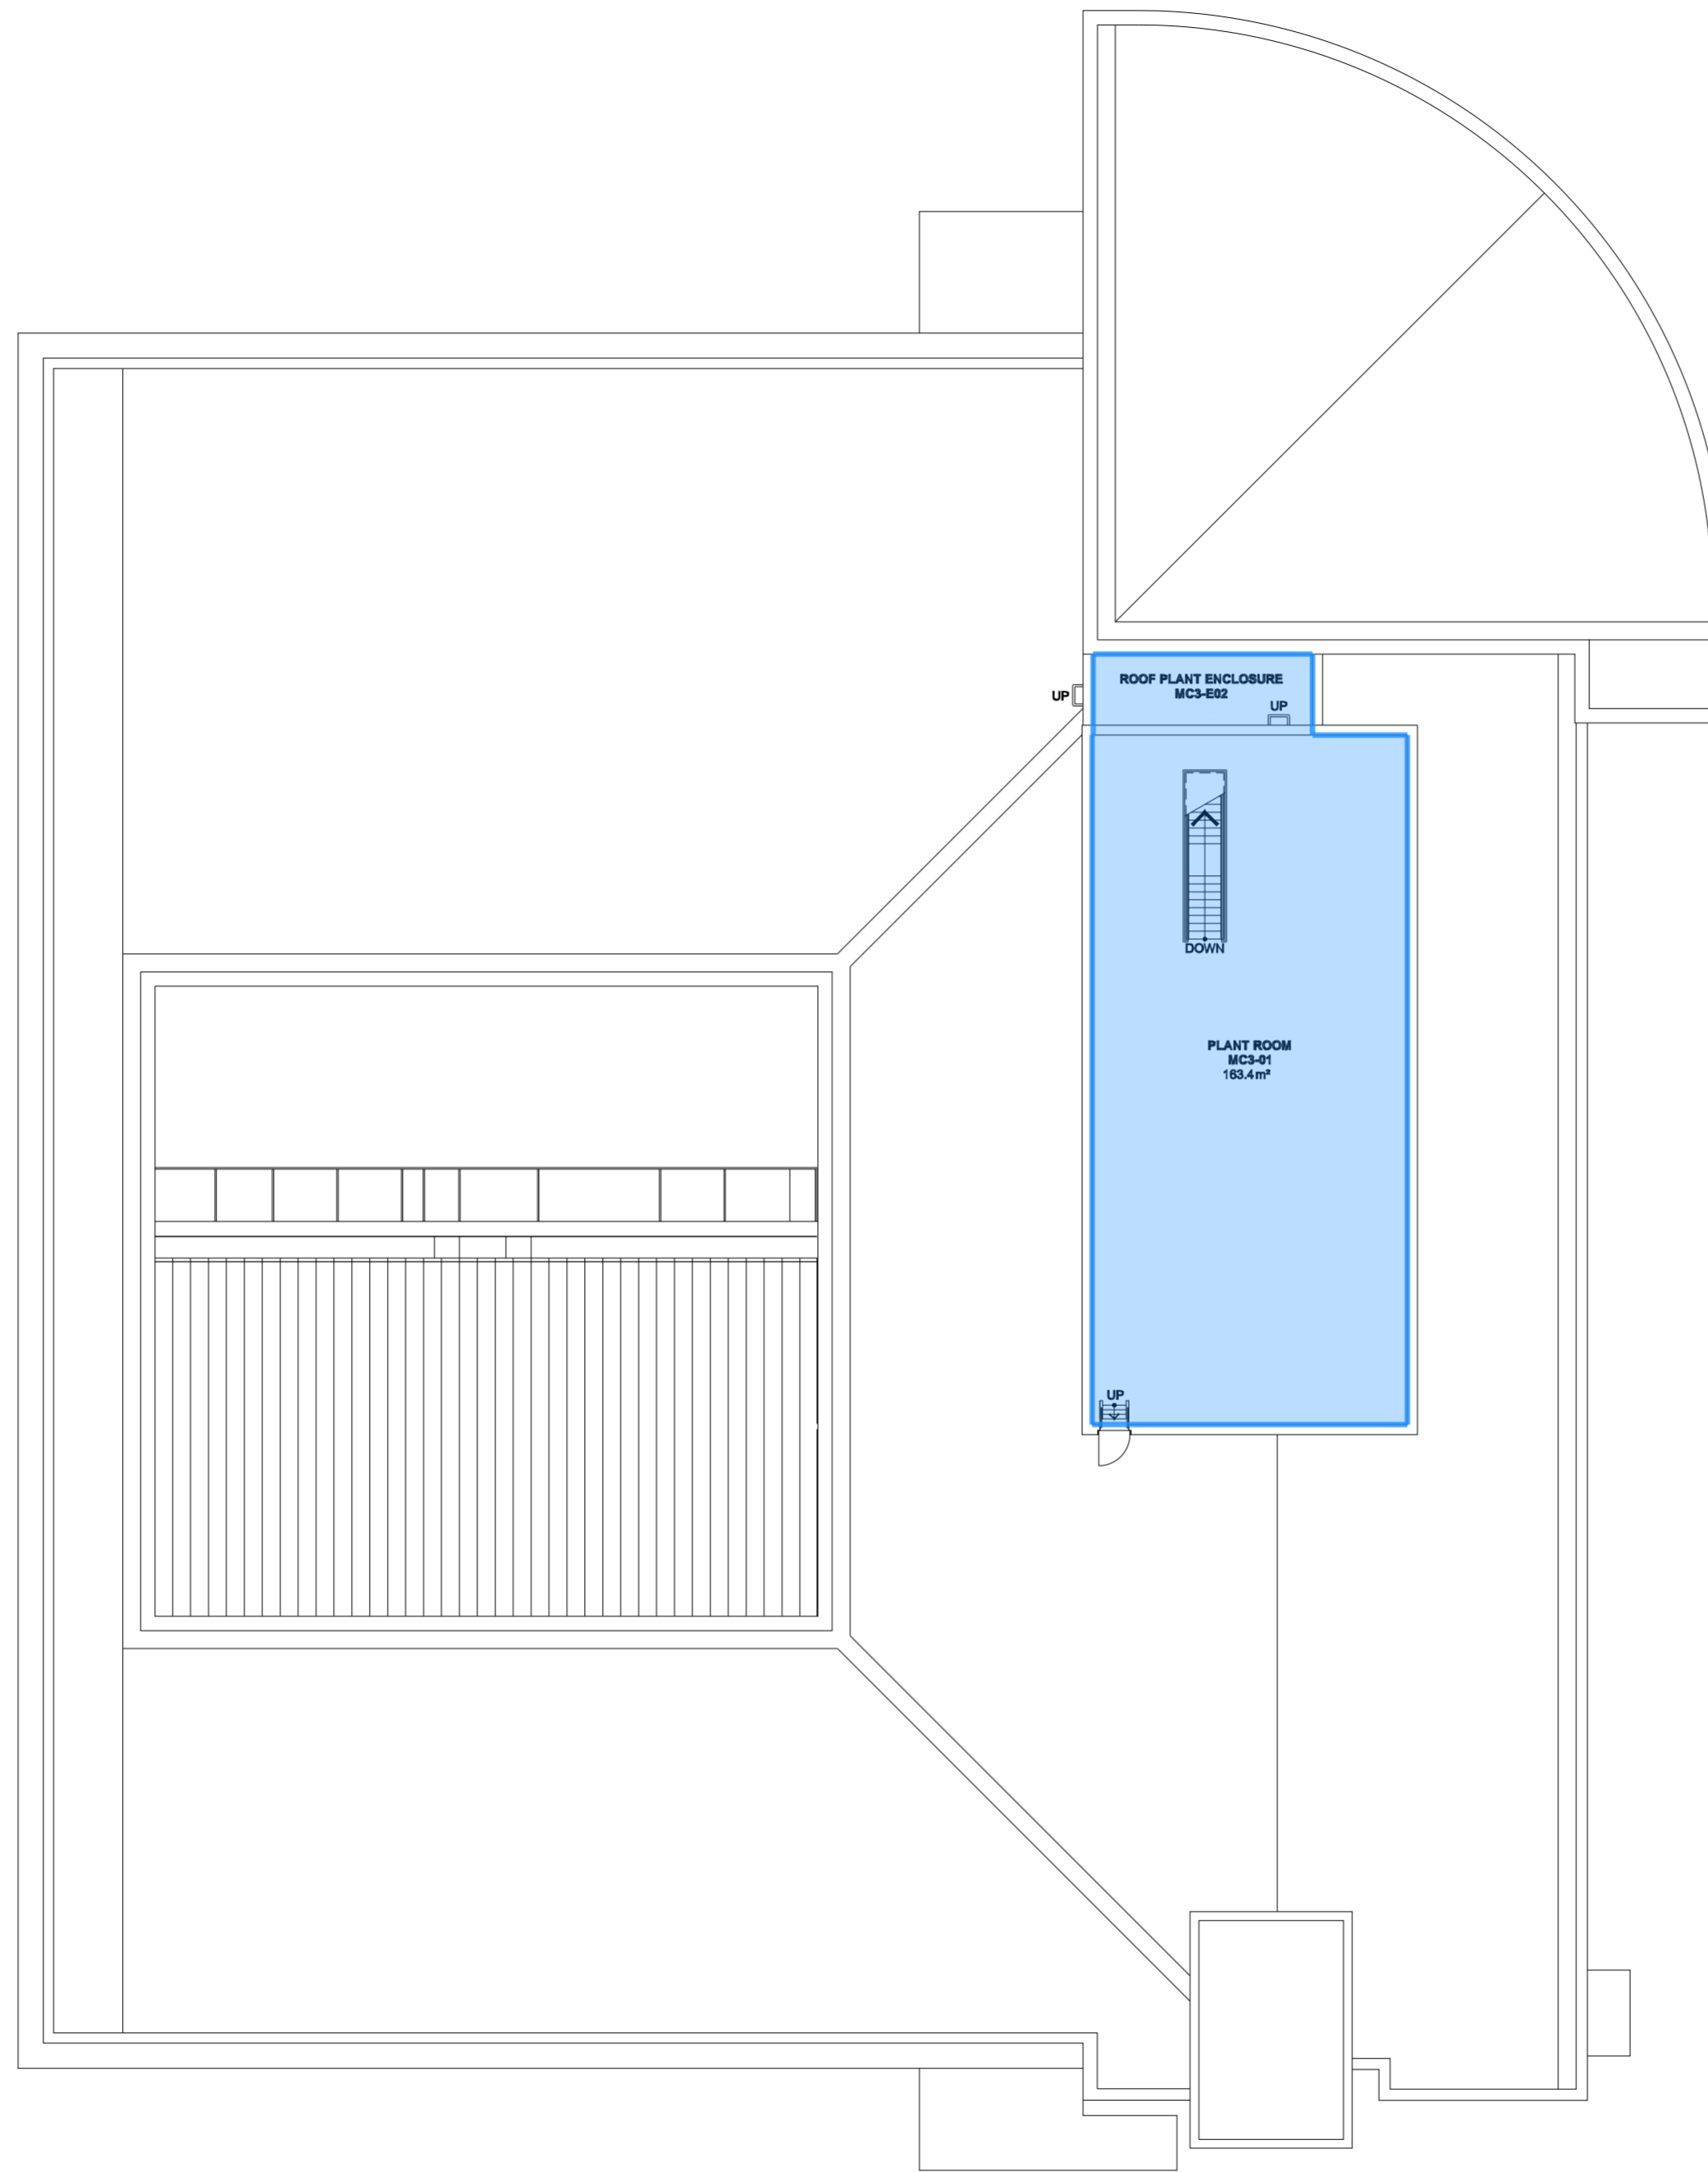

	FECA	183 m2
	UCA	0 m2
	GFA	183 m2

LEVEL 3

BUILDING A

