

5

10m


25

50

75

Staircases and Lift-shafts
Included

Court yard
Excluded

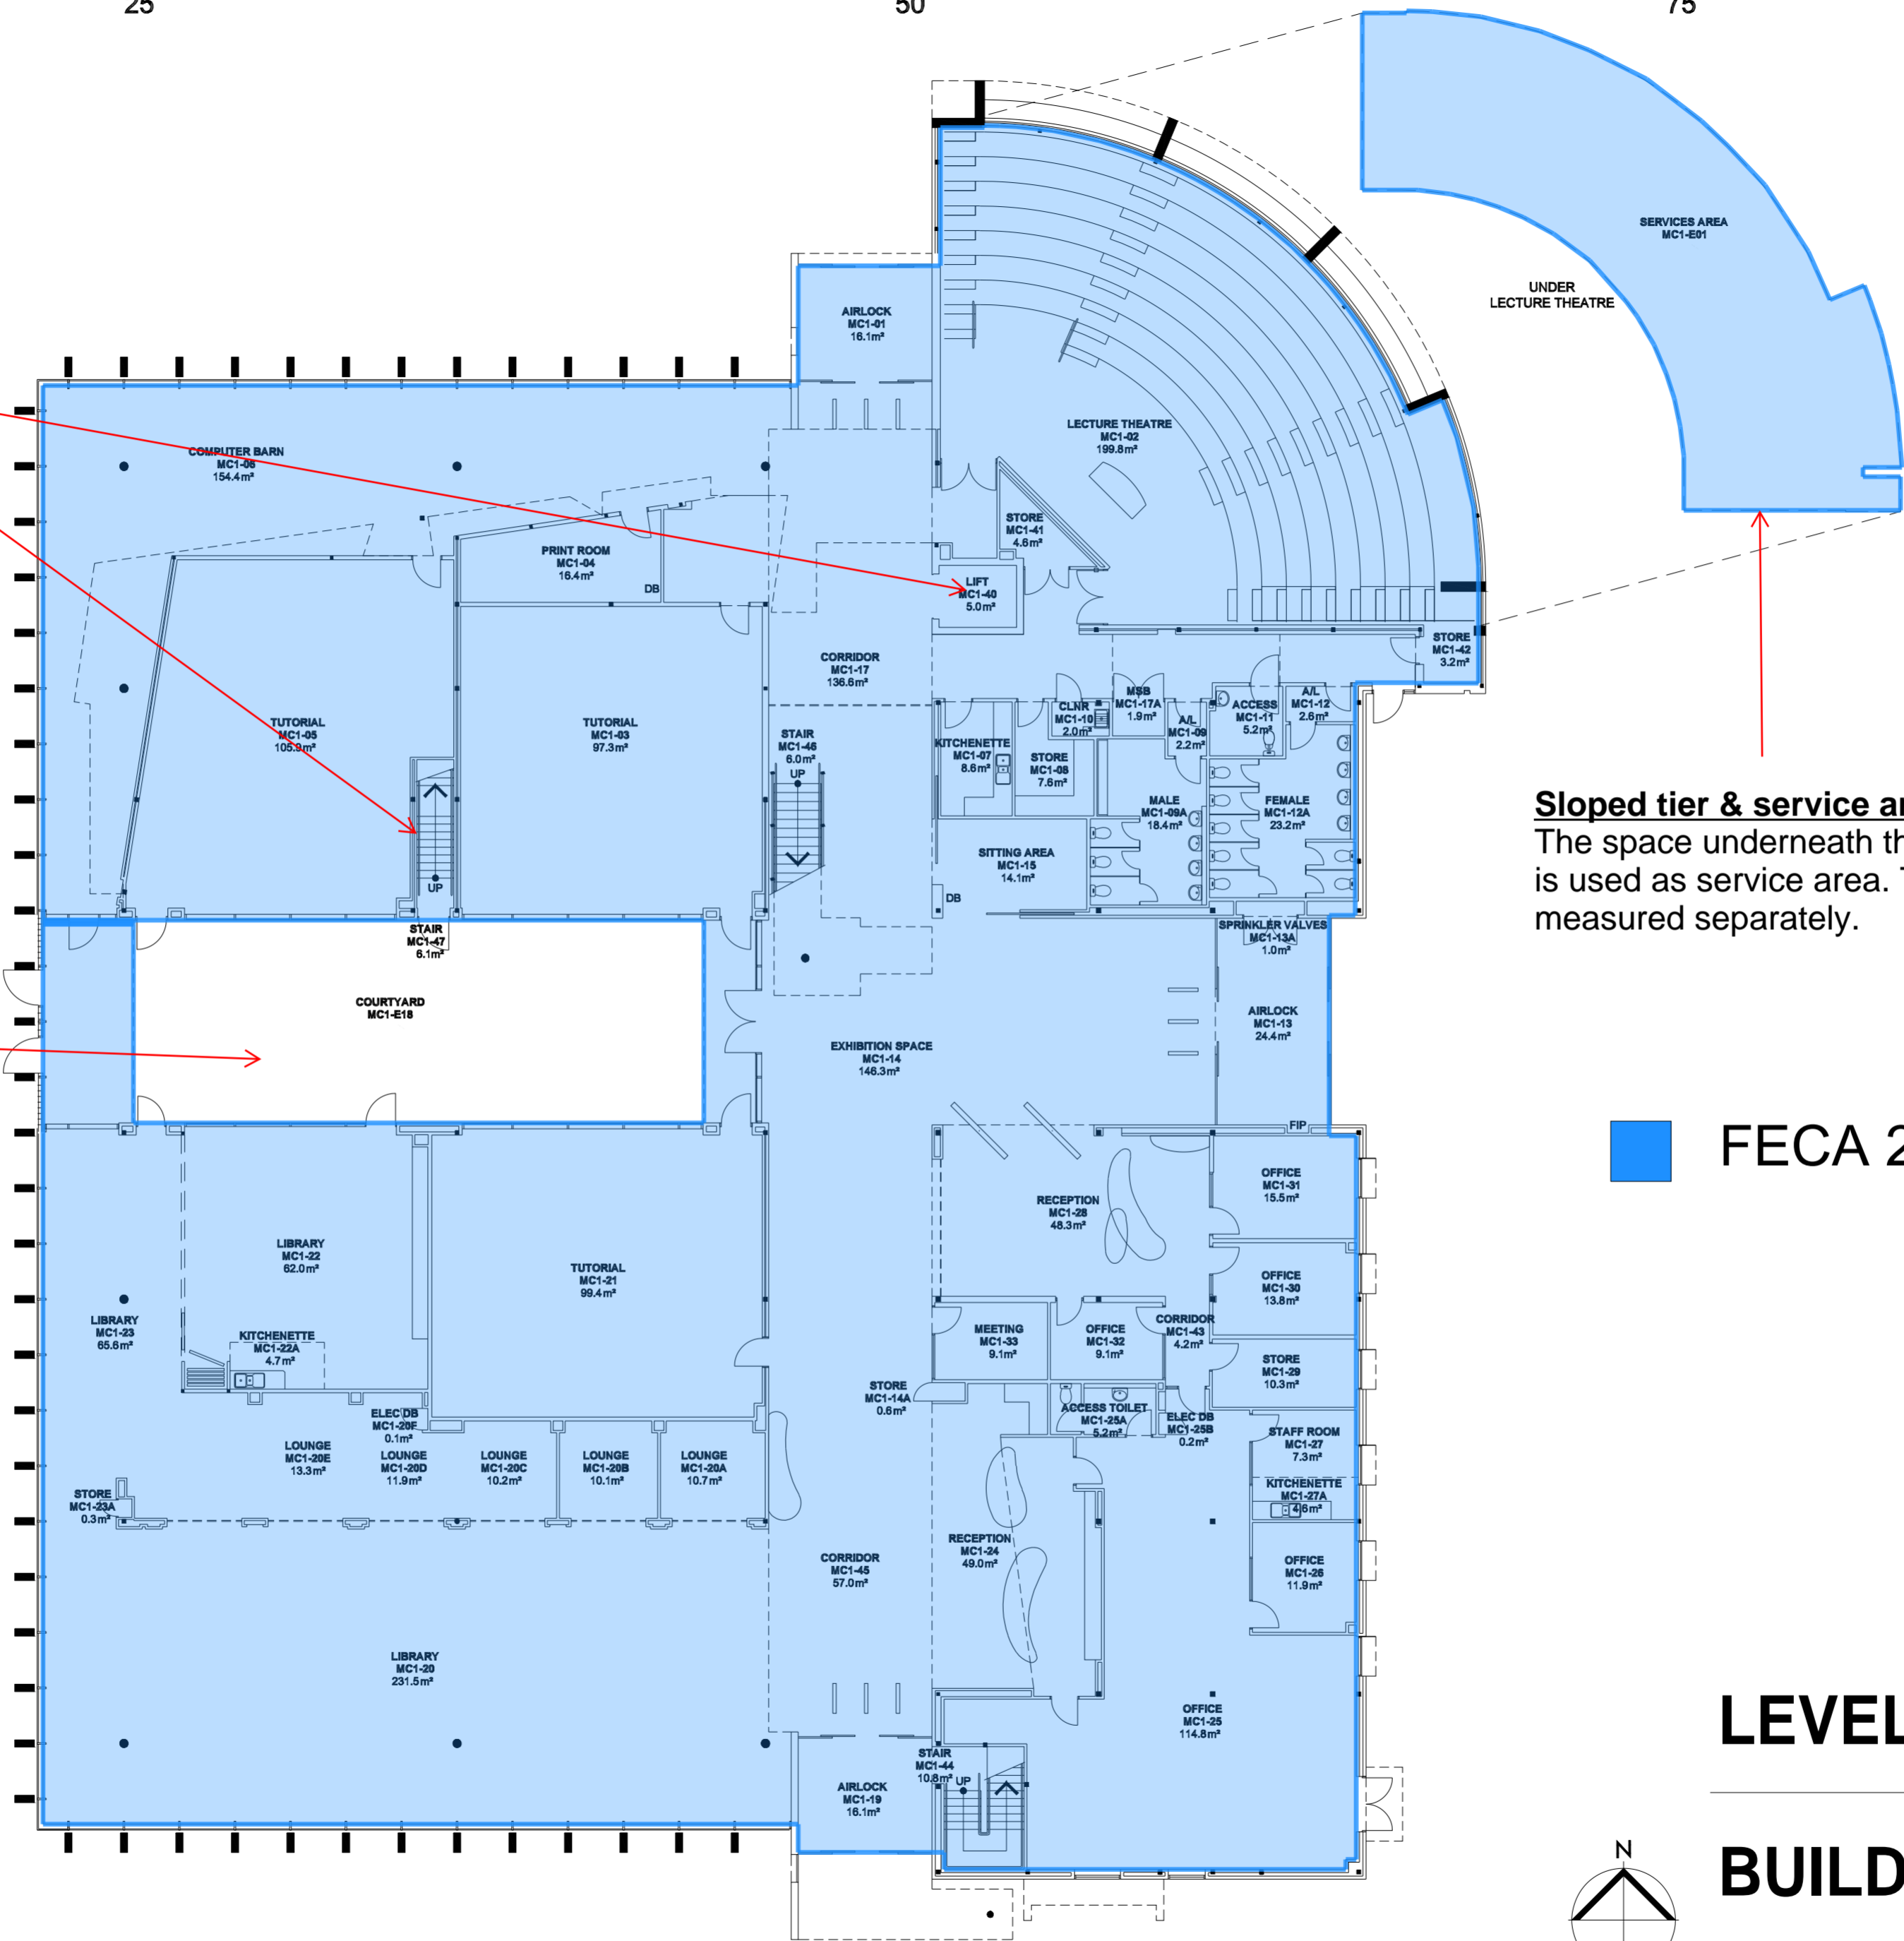


Sloped tier & service area
The space underneath the sloped tier is used as service area. Therefore it is measured separately.

■ FECA 2,159 m2

LEVEL 1

BUILDING A

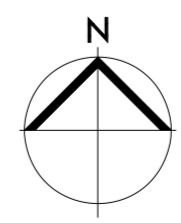


5

10m

25

50

75

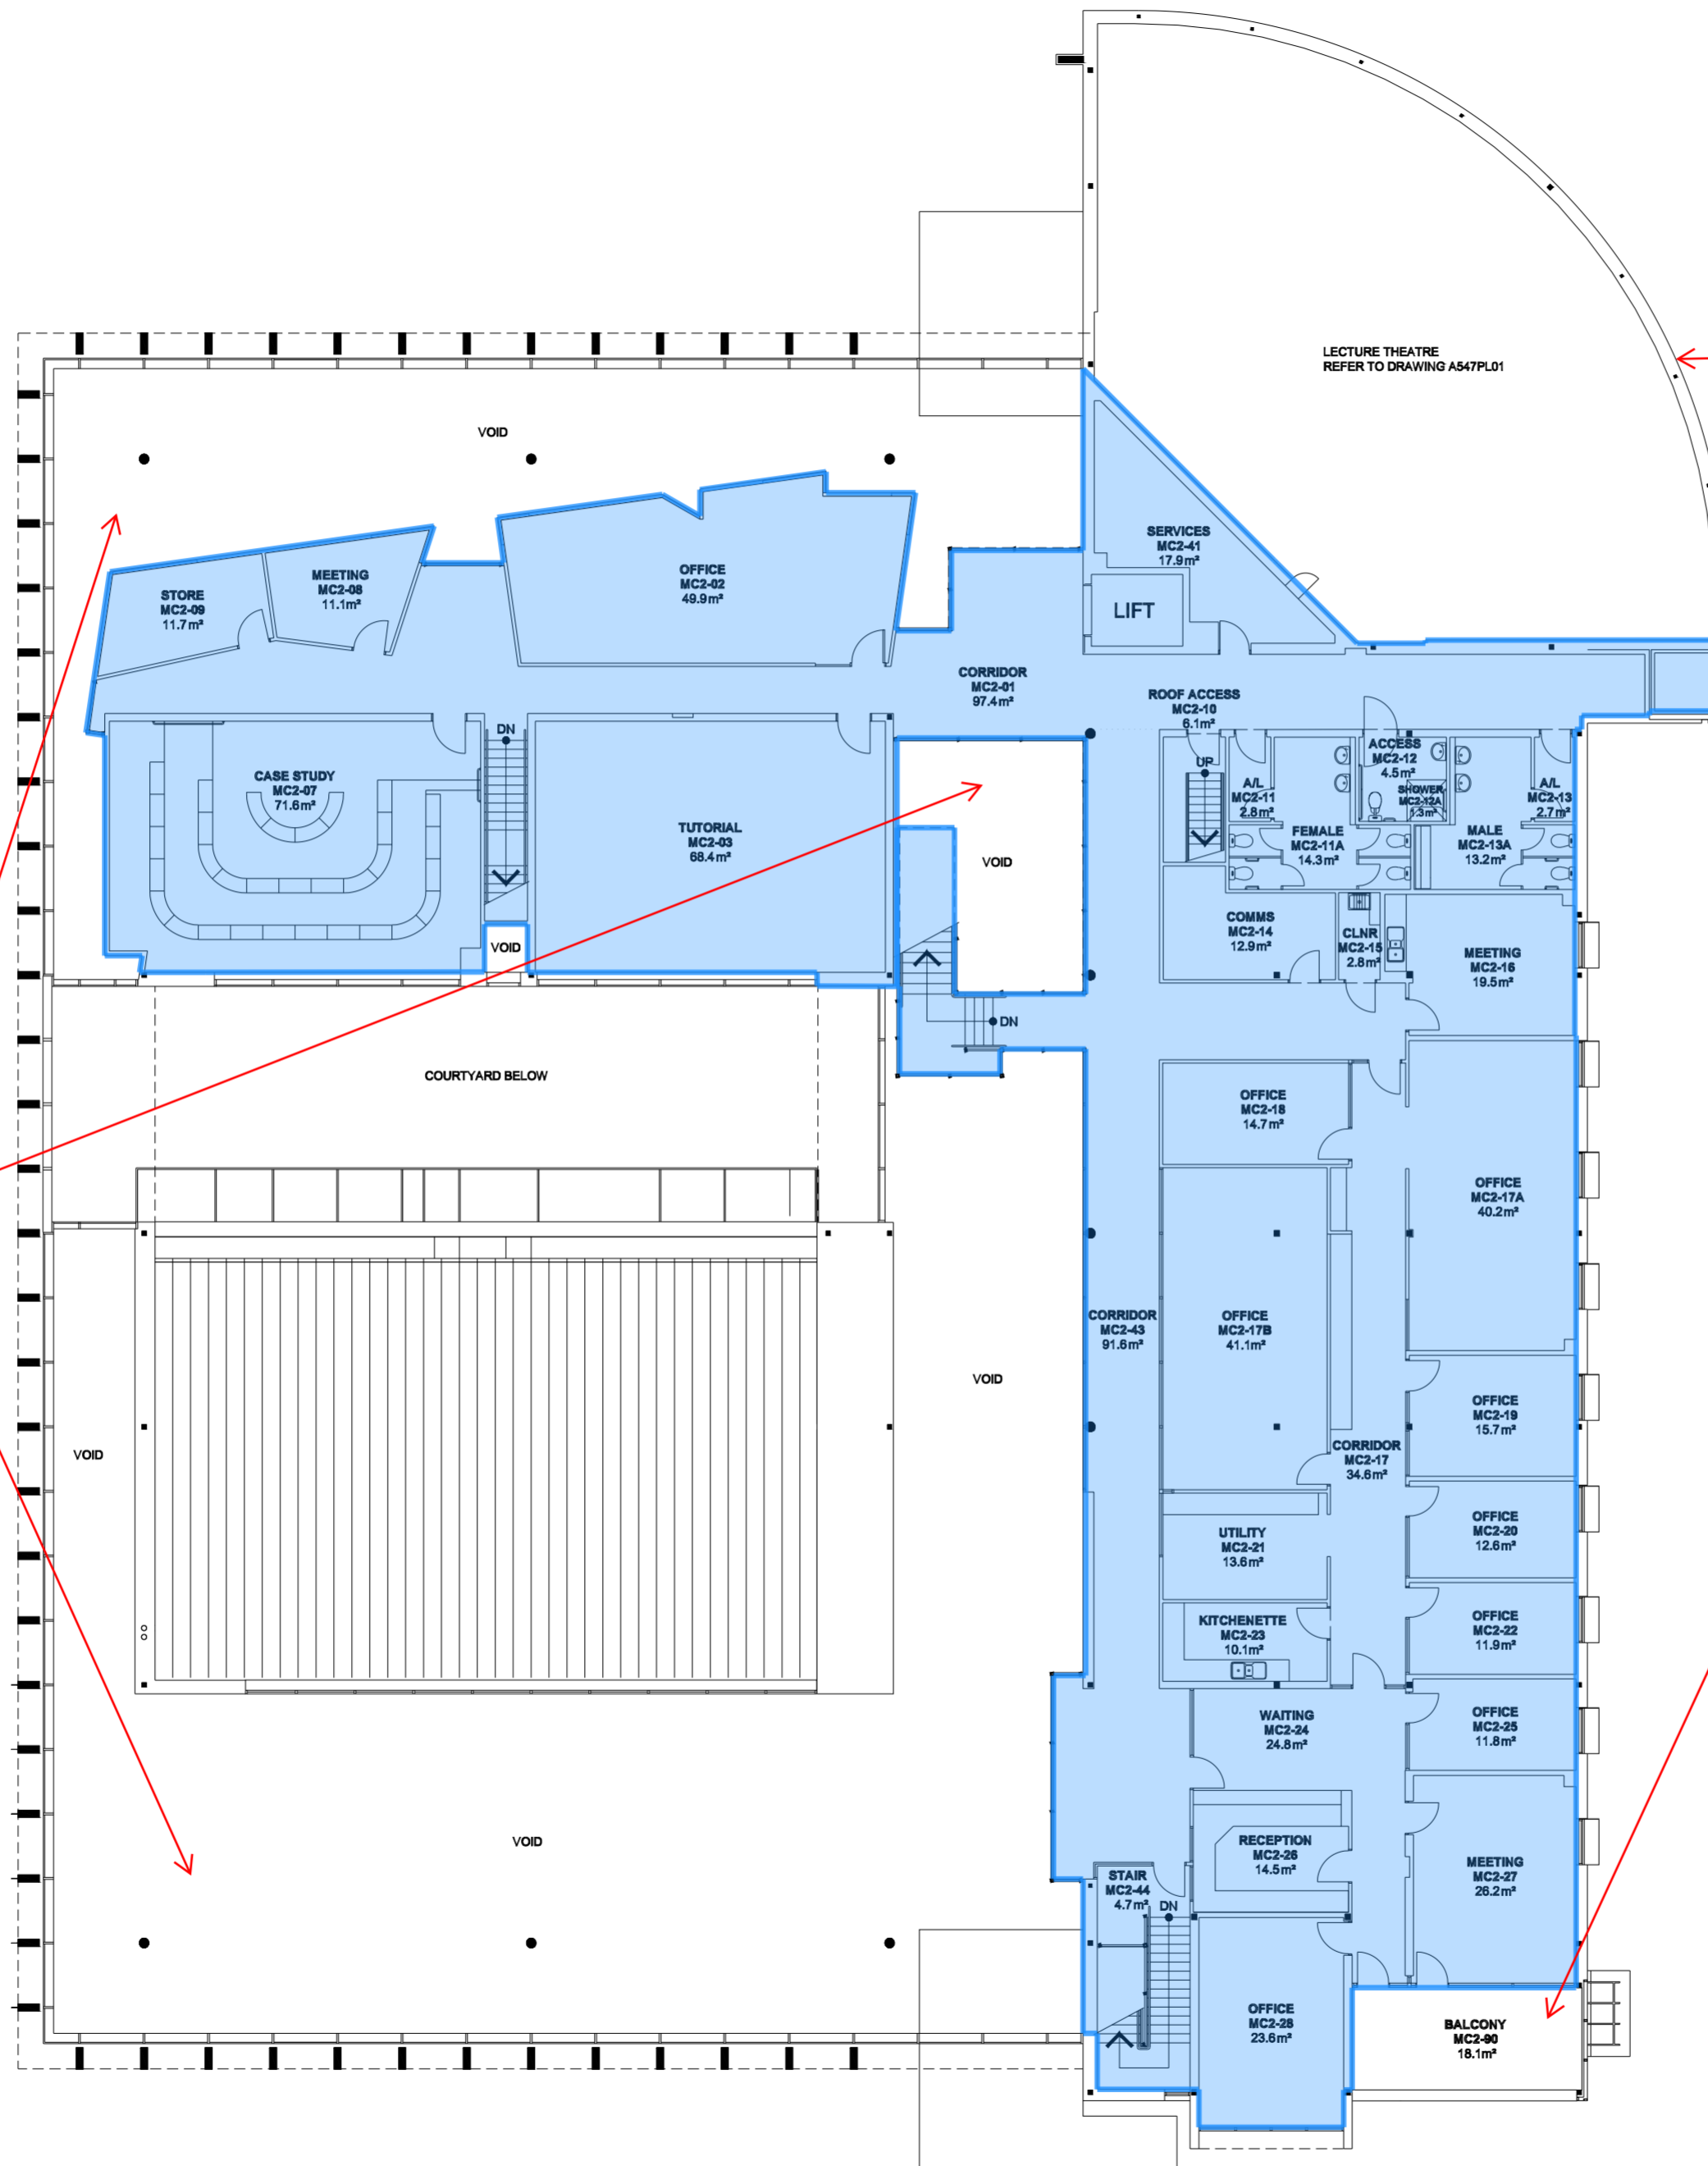

Lecture theater
 There is no floor at Level 2 because it is double height space with a sloped tier.


Void areas
 There are double height space with no floor at Level 2.

FECA 900 m²

Balcony
 This area is measured under Unen-
 closed Covered Area (UCA).

LEVEL 2

BUILDING A

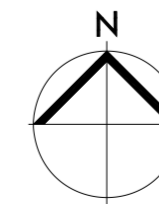


5

10m

25

50

75

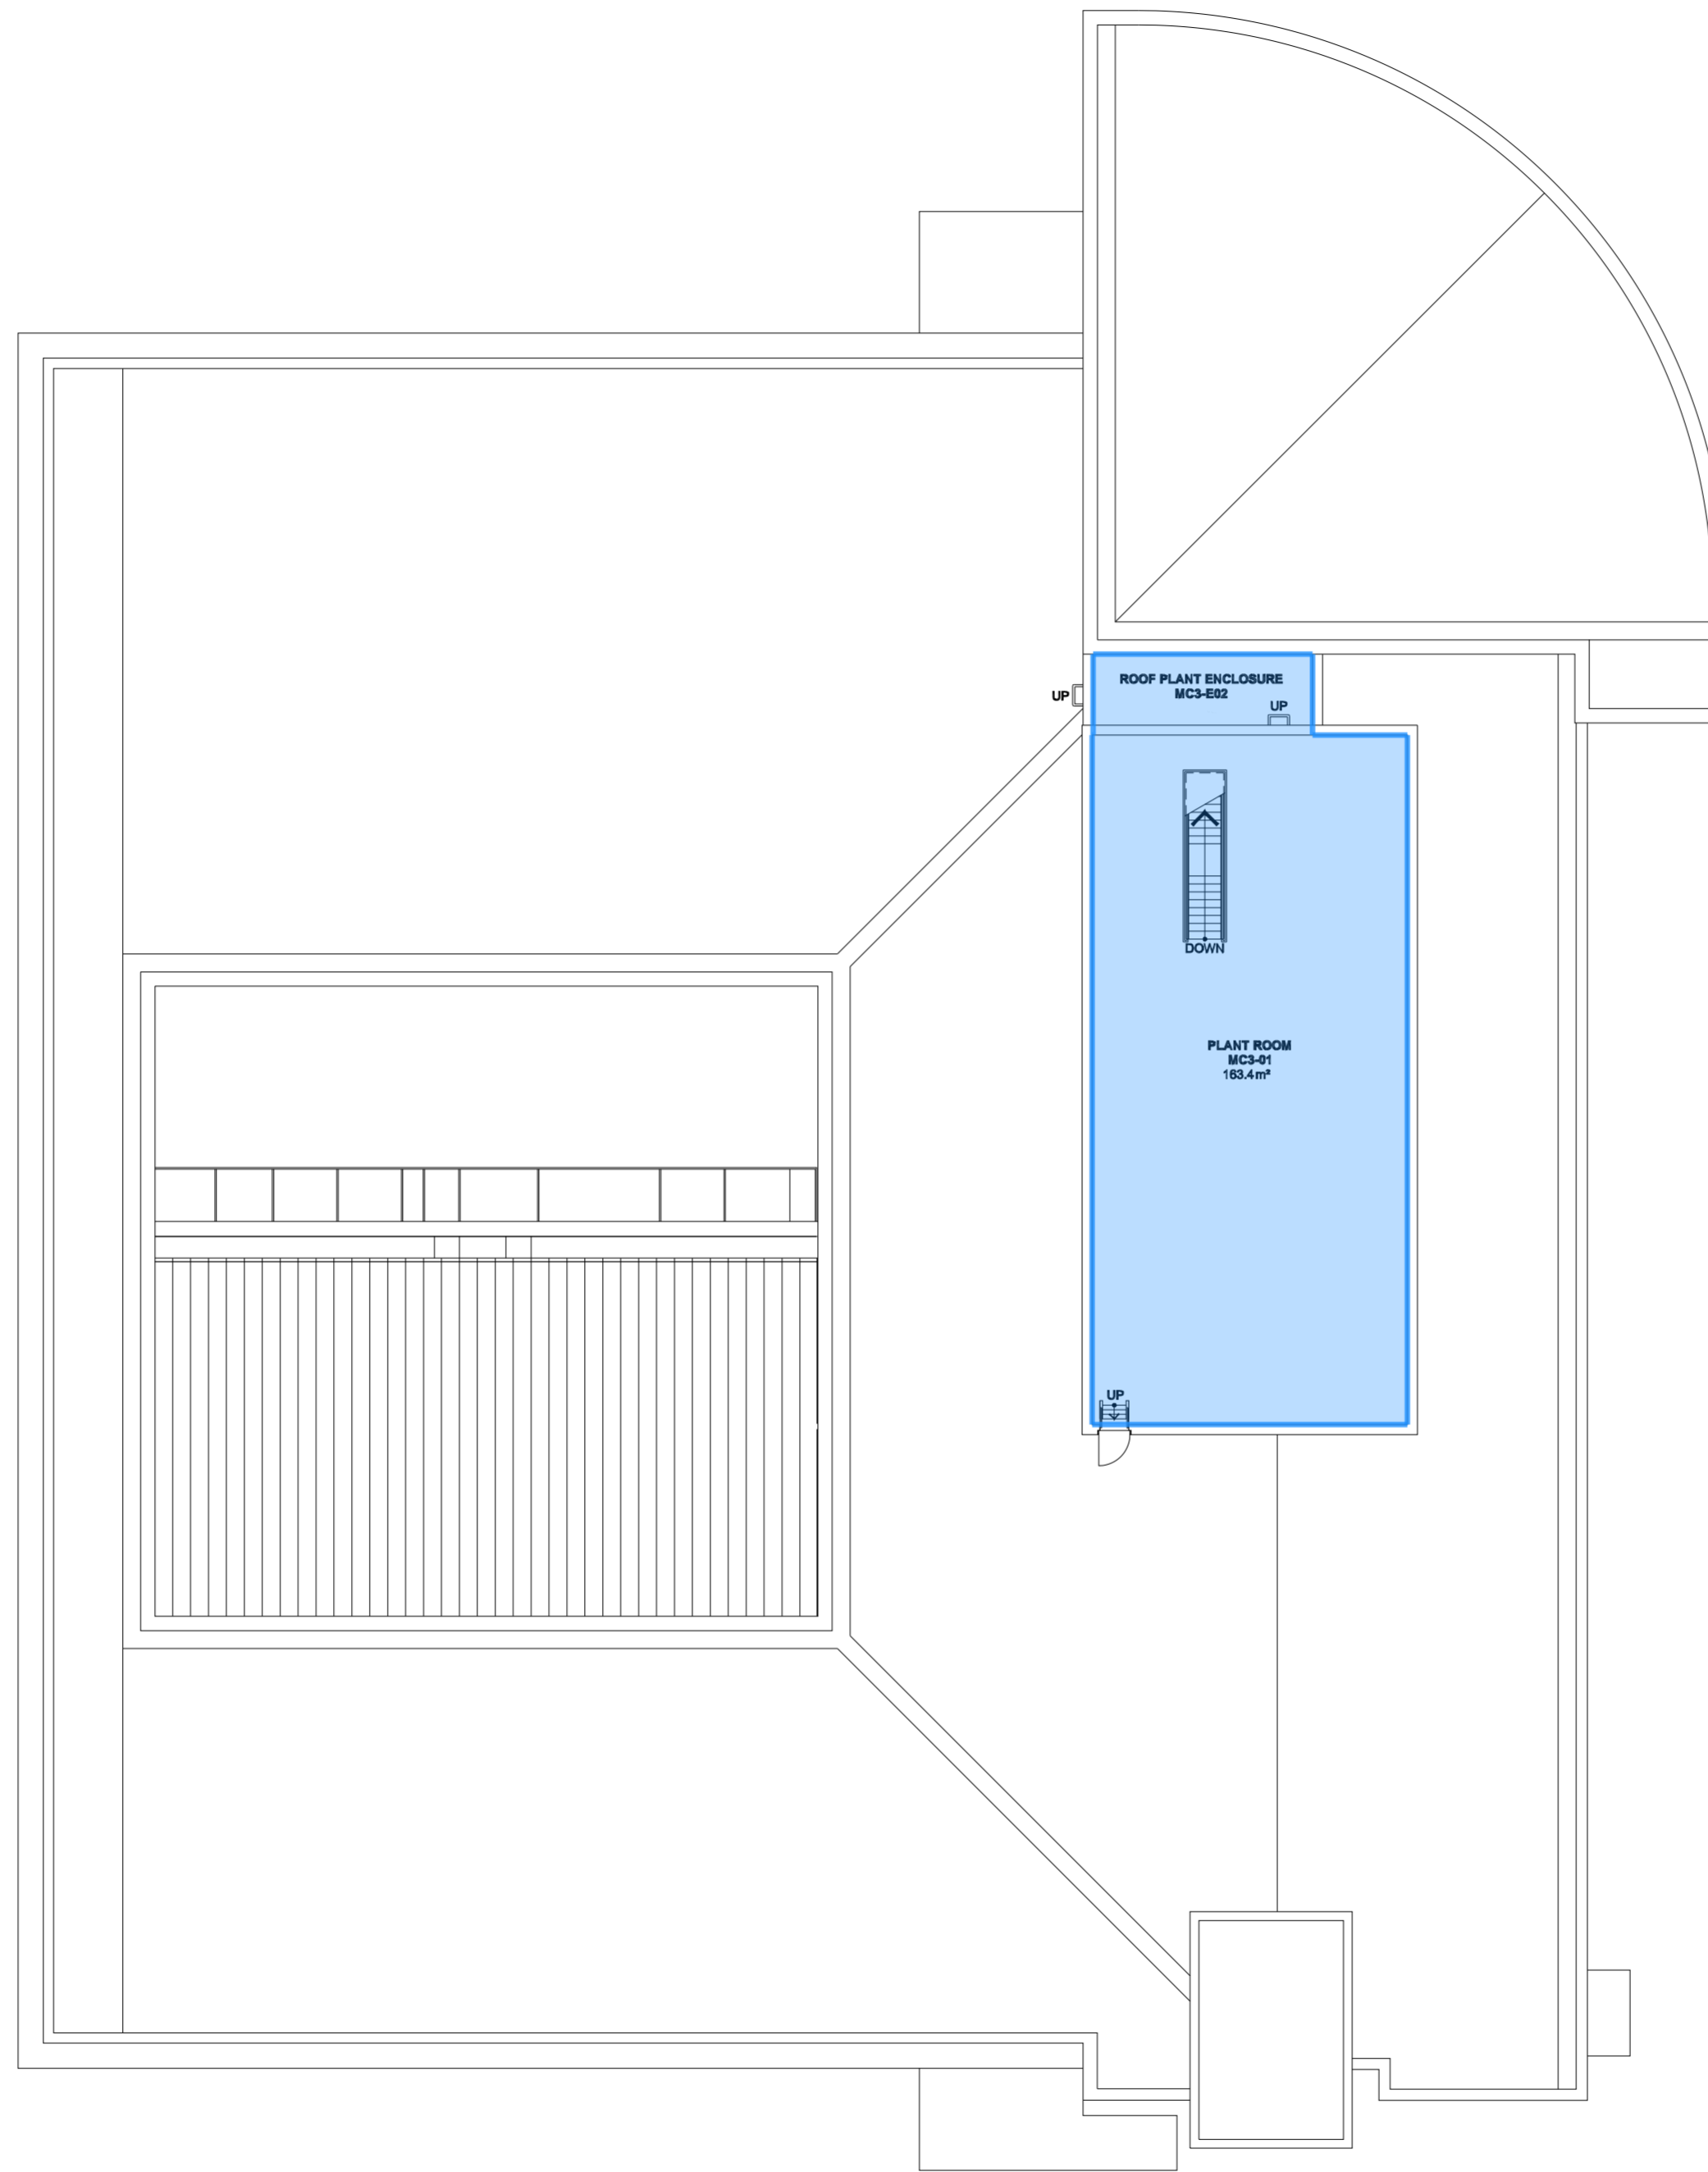

■ FECA 183 m2

LEVEL 3

BUILDING A

