


5

10m

25

50


75

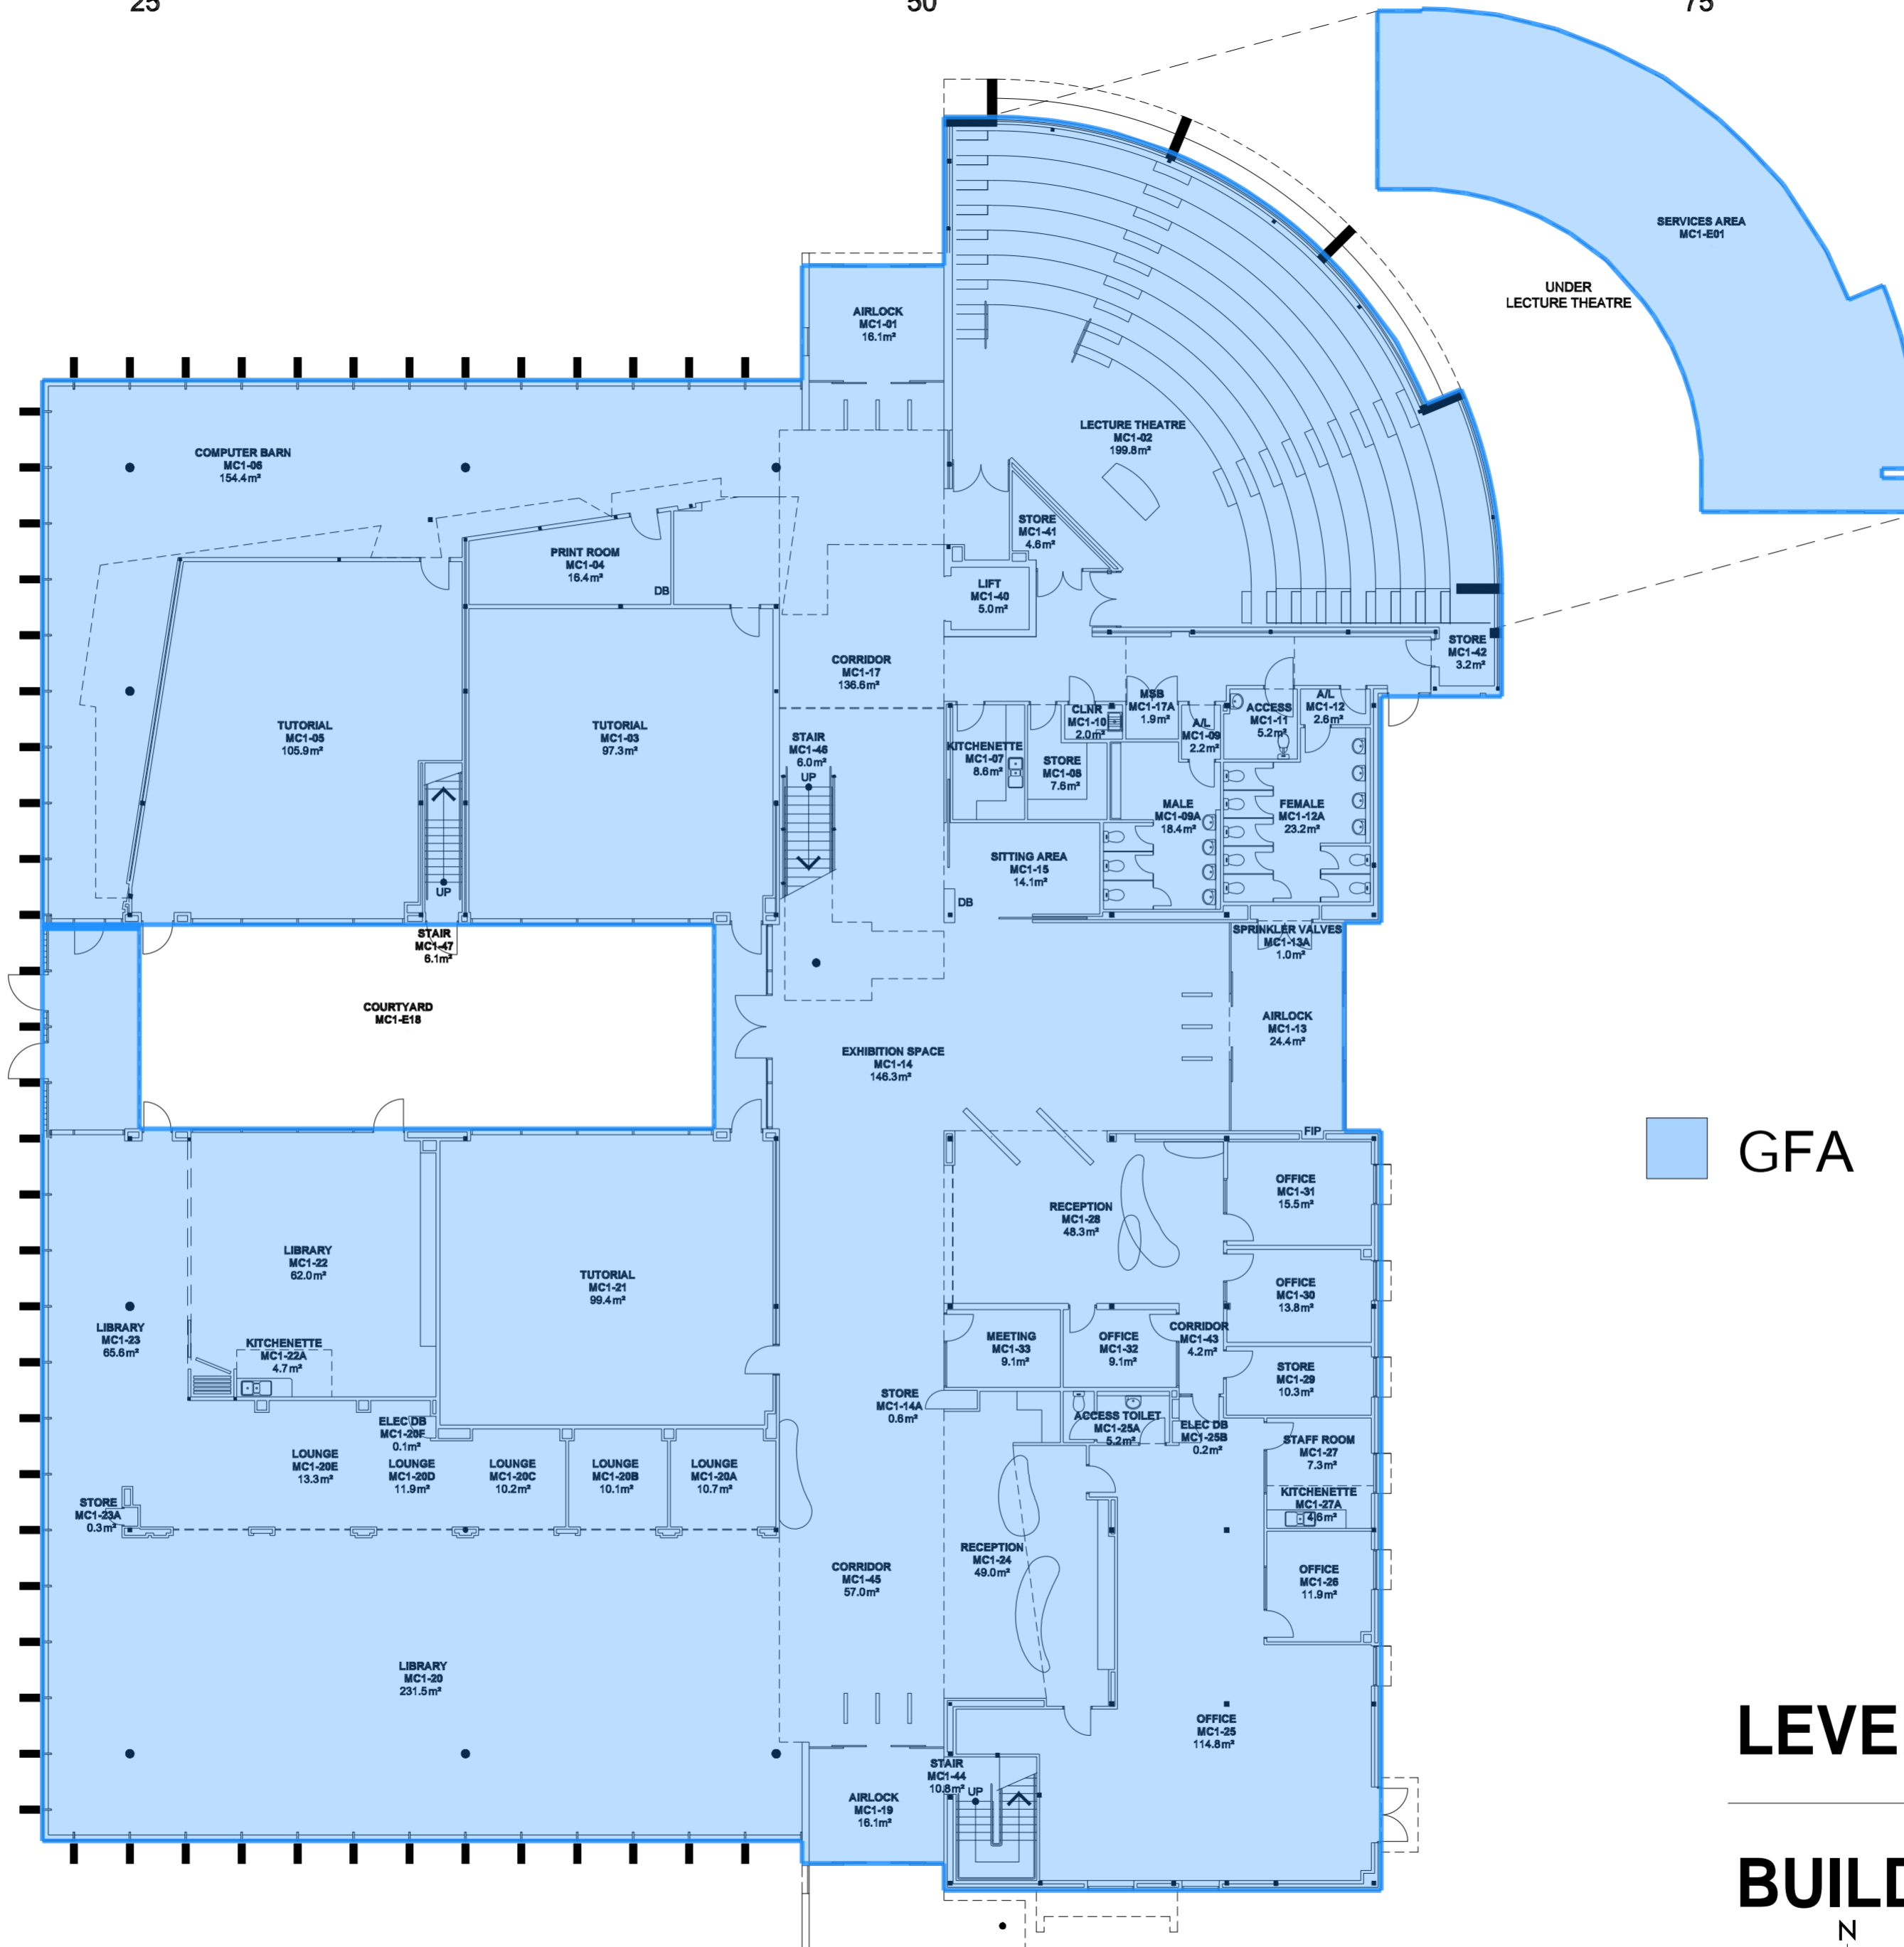


■ GFA 2204 m2

LEVEL 1

BUILDING A

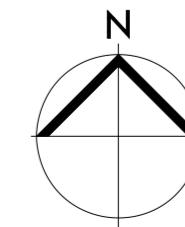


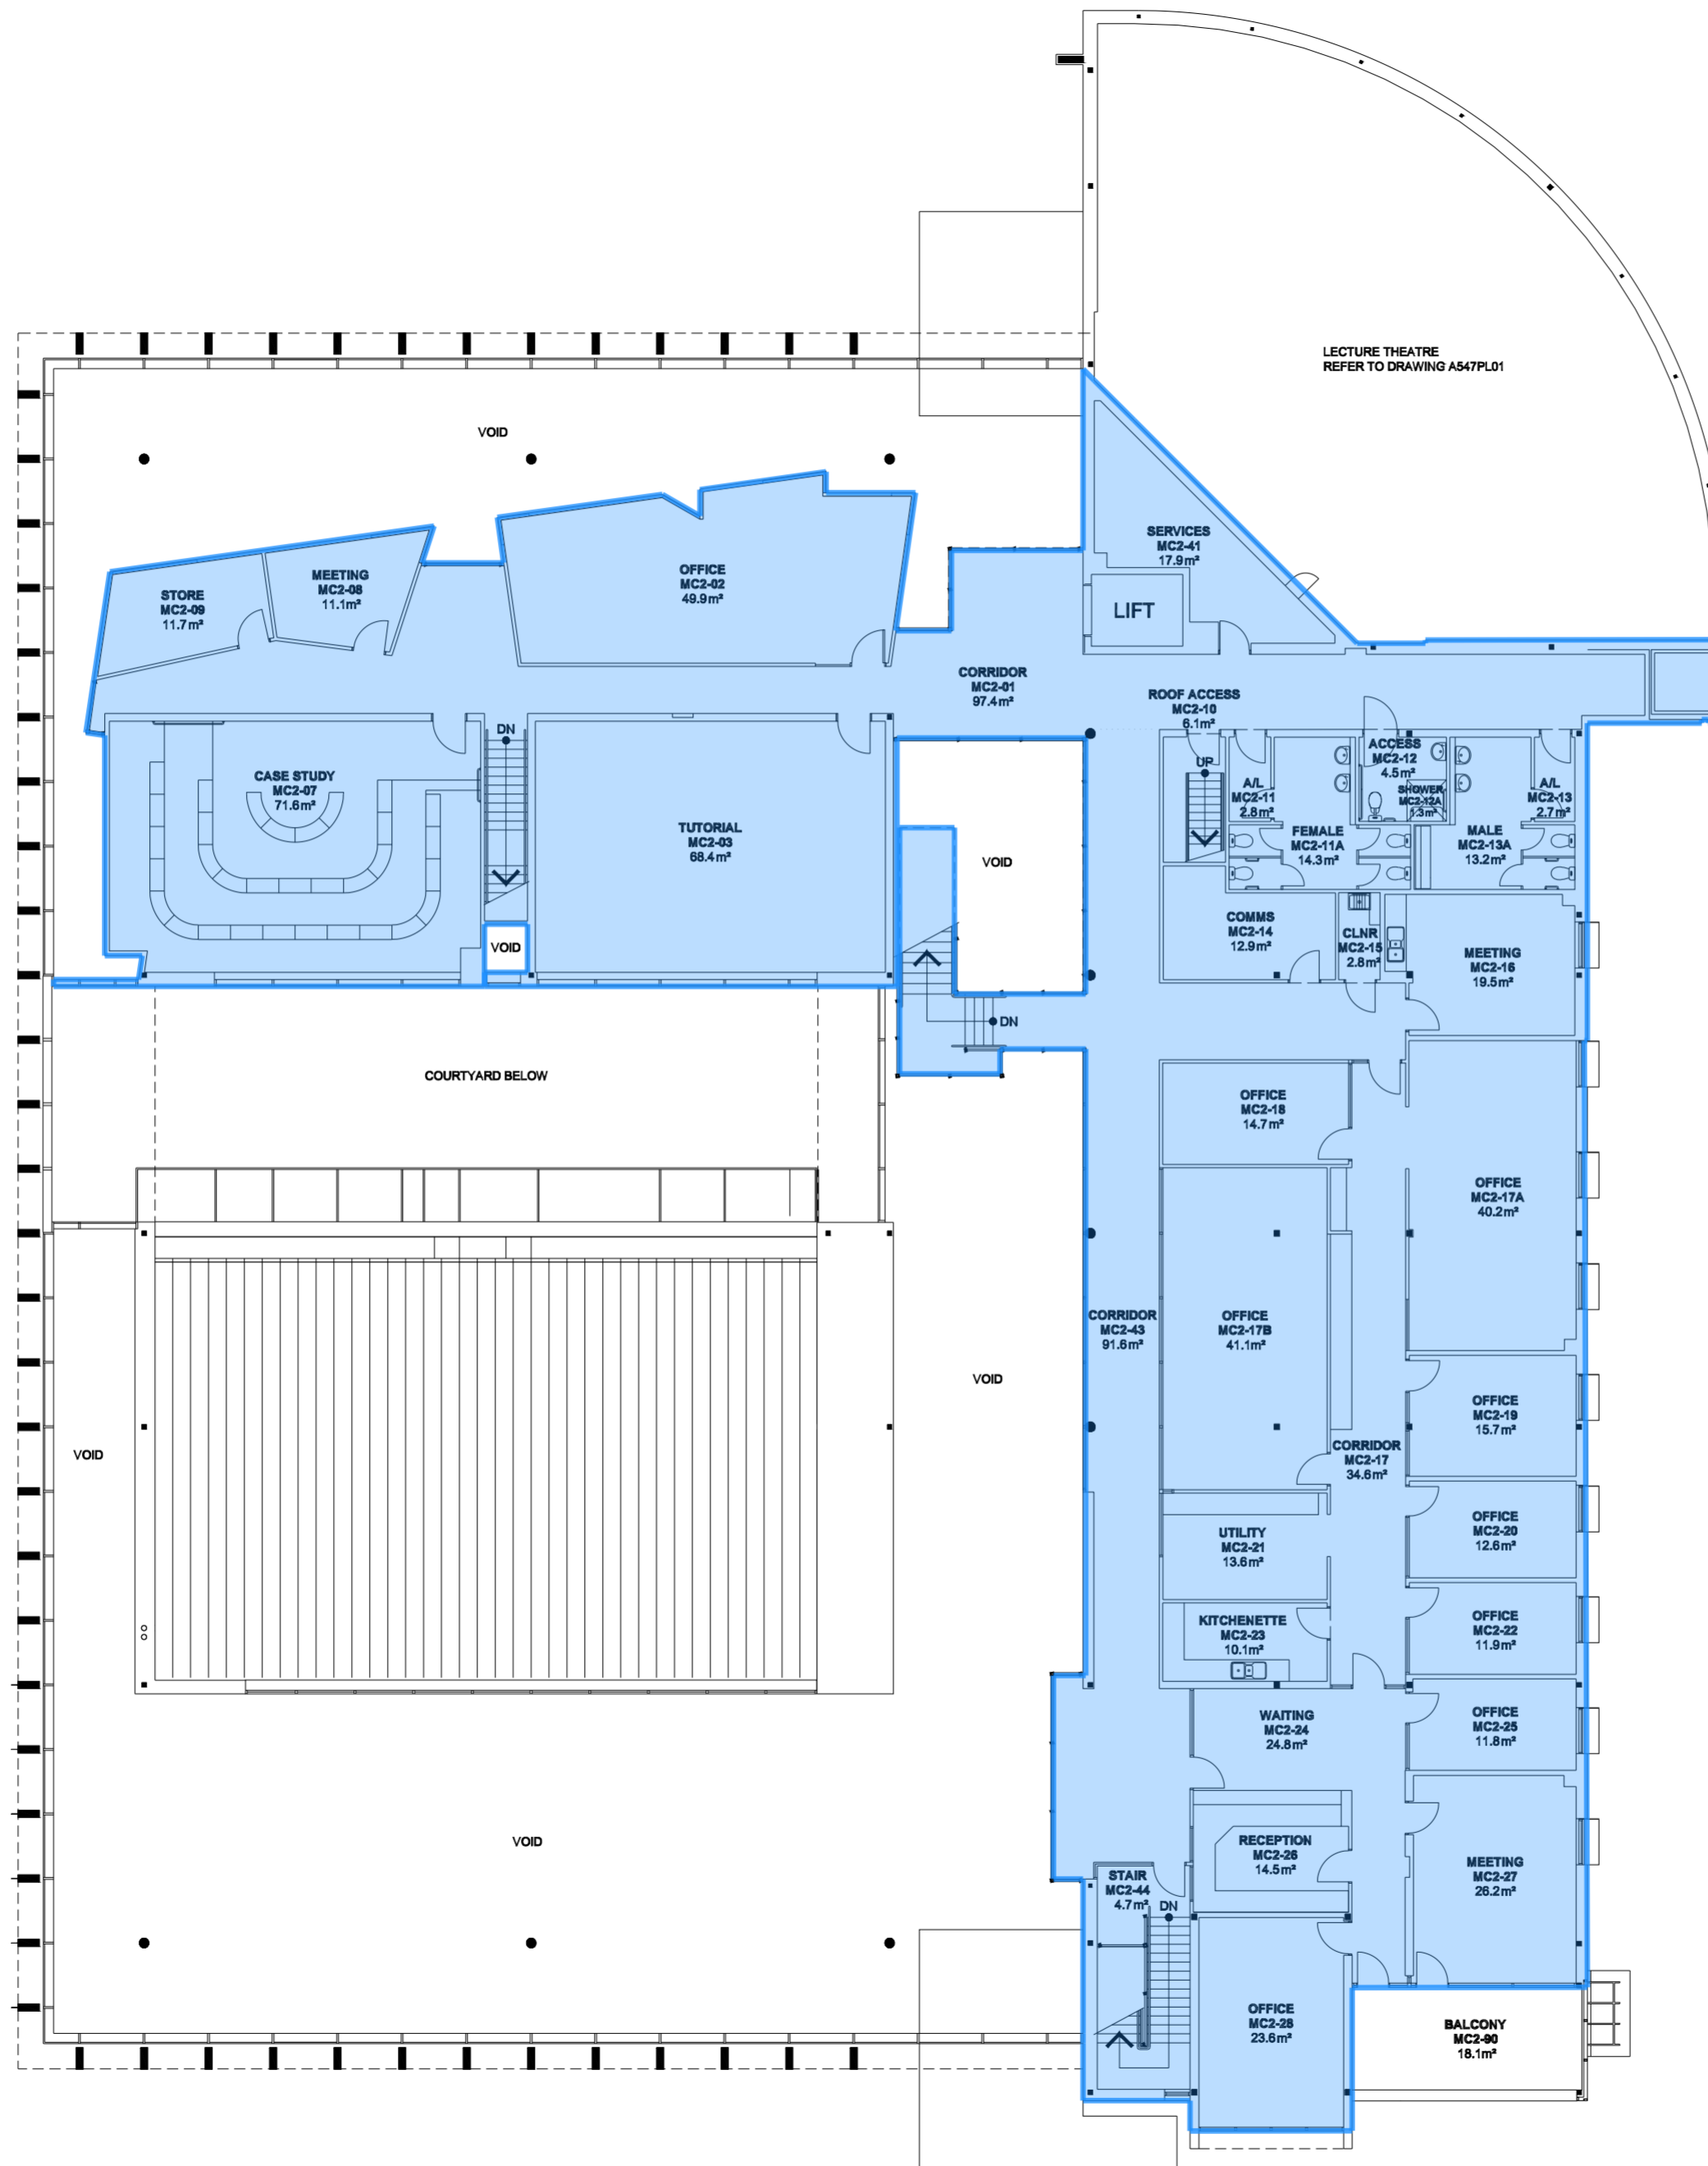

■ GFA 922 m²

LEVEL 2

BUILDING A

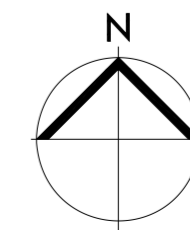


5

10m

25

50

75

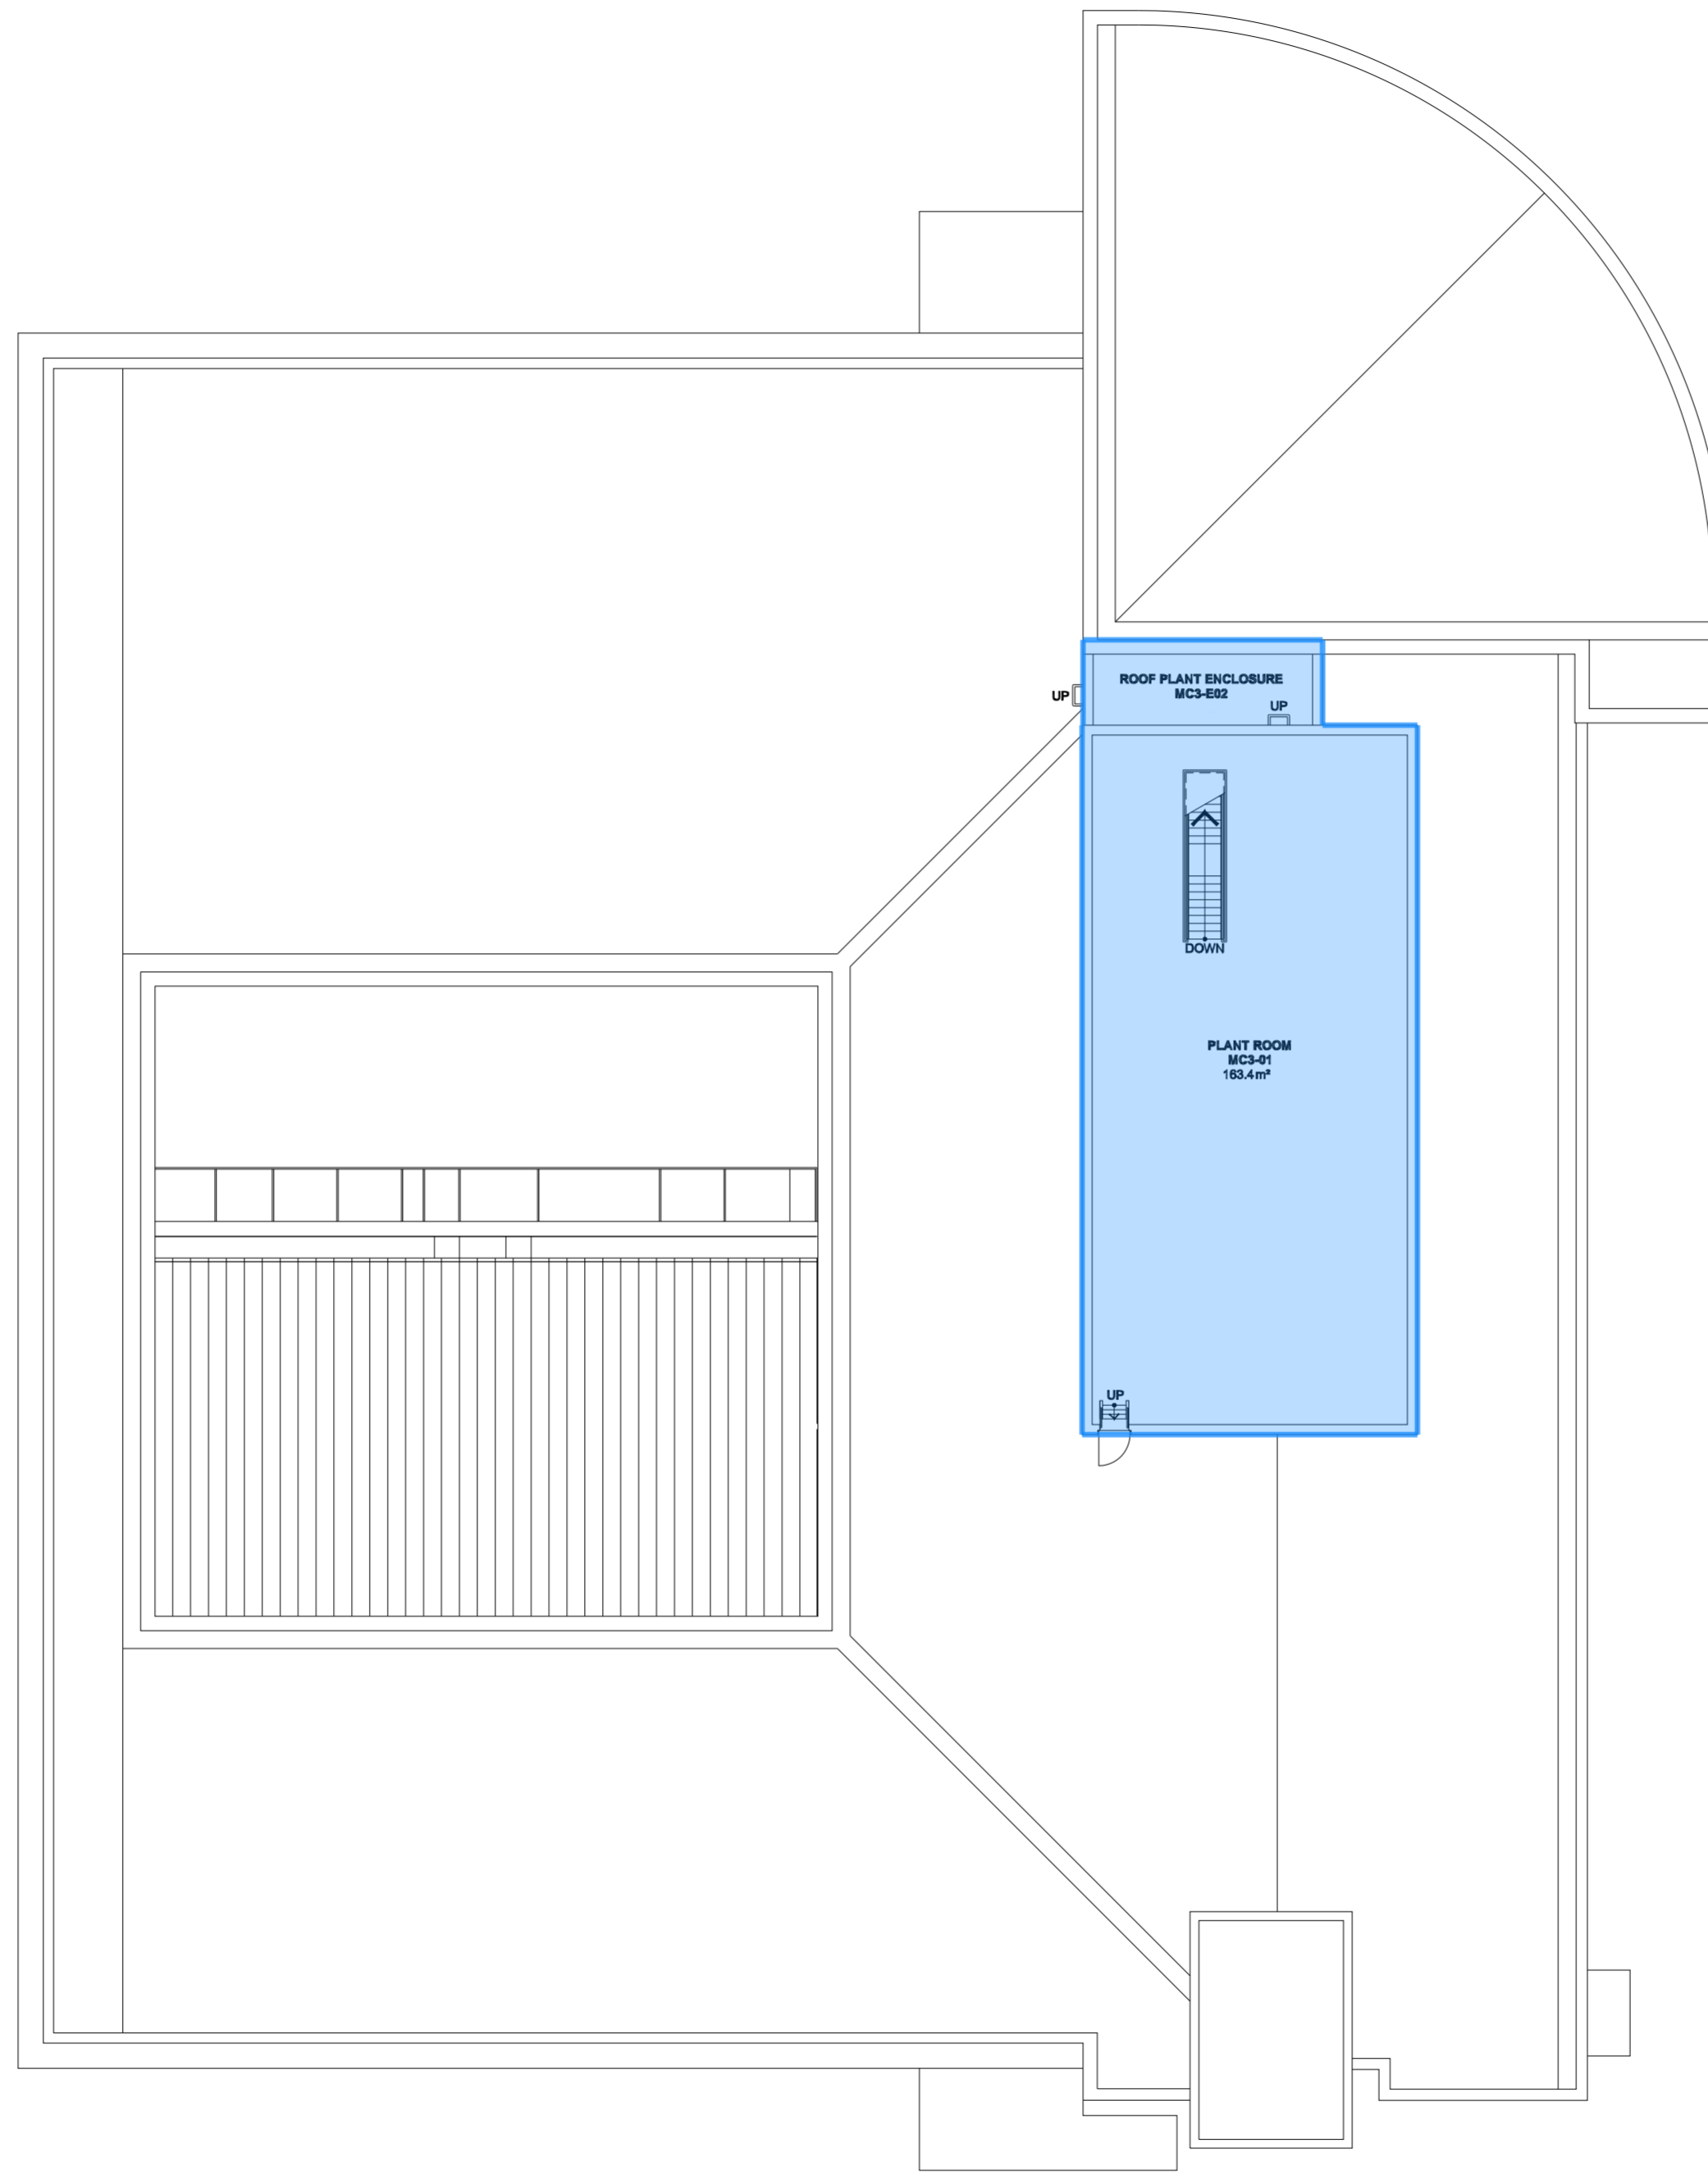

 GFA 201 m2

LEVEL 3

BUILDING A

