


5

10m

25

50


75

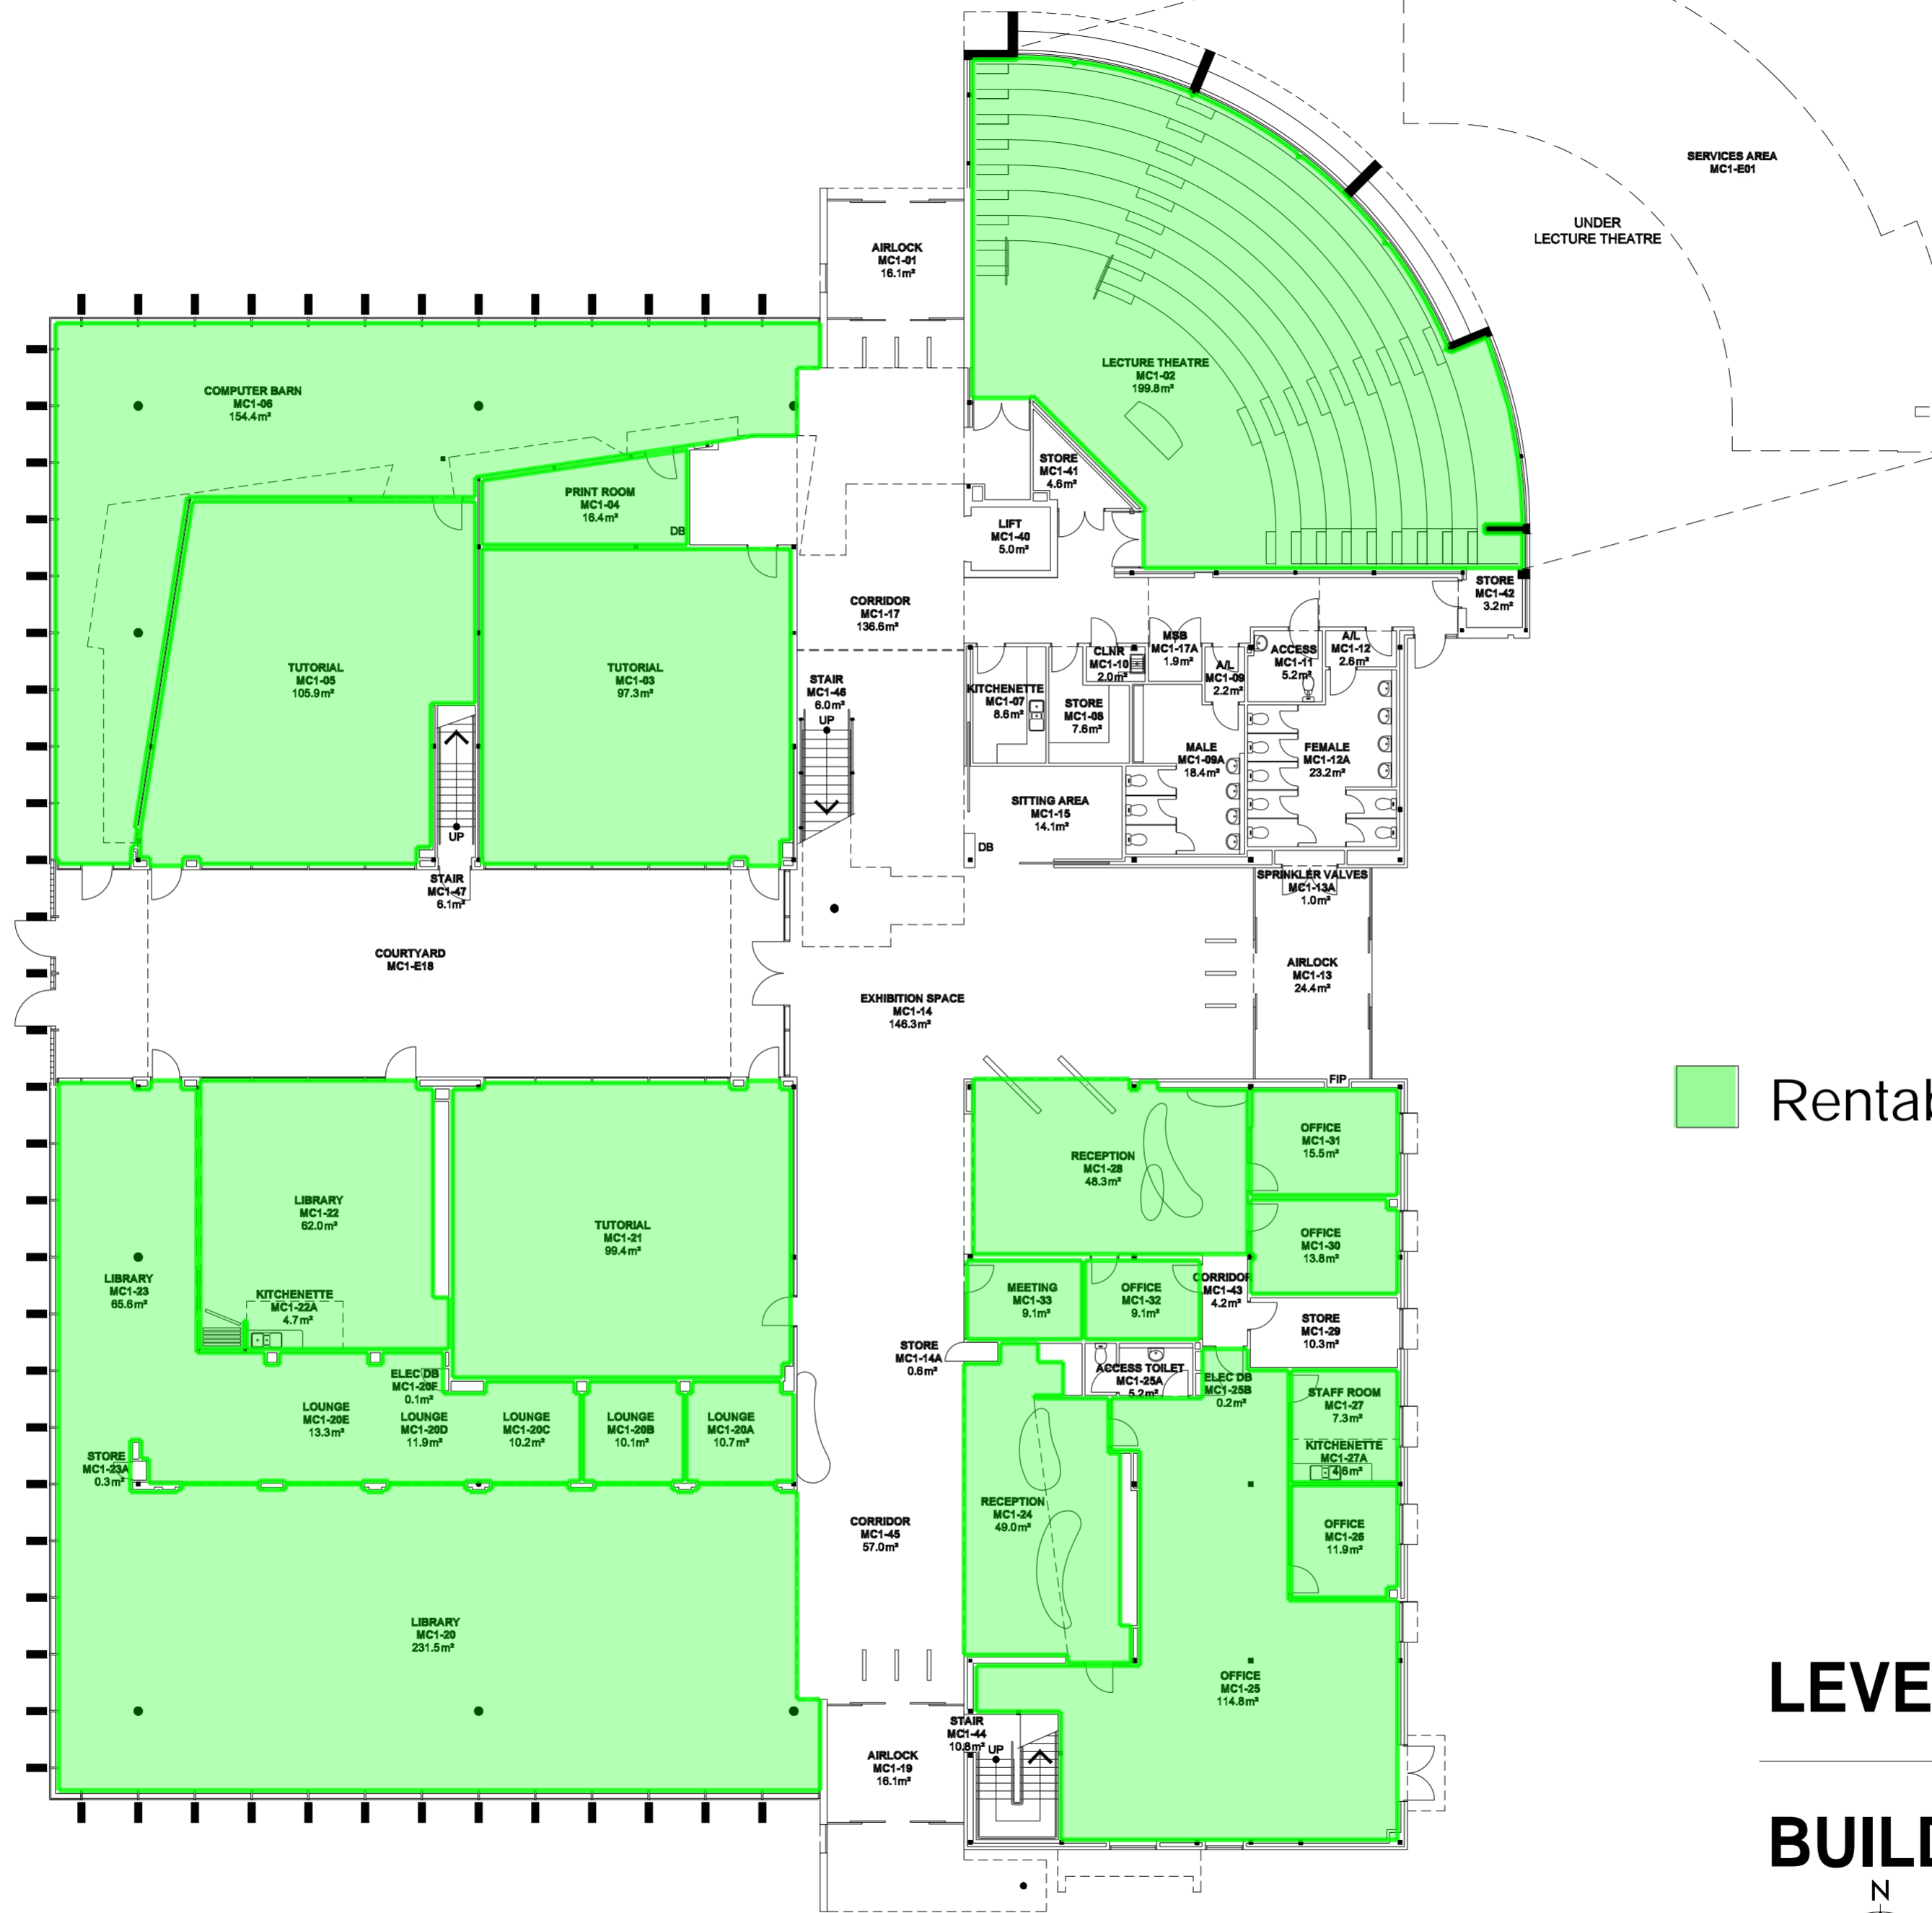

 Rentable area 1,365 m²

LEVEL 1

BUILDING A

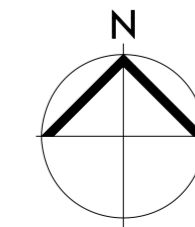


5

10m

25

50


75

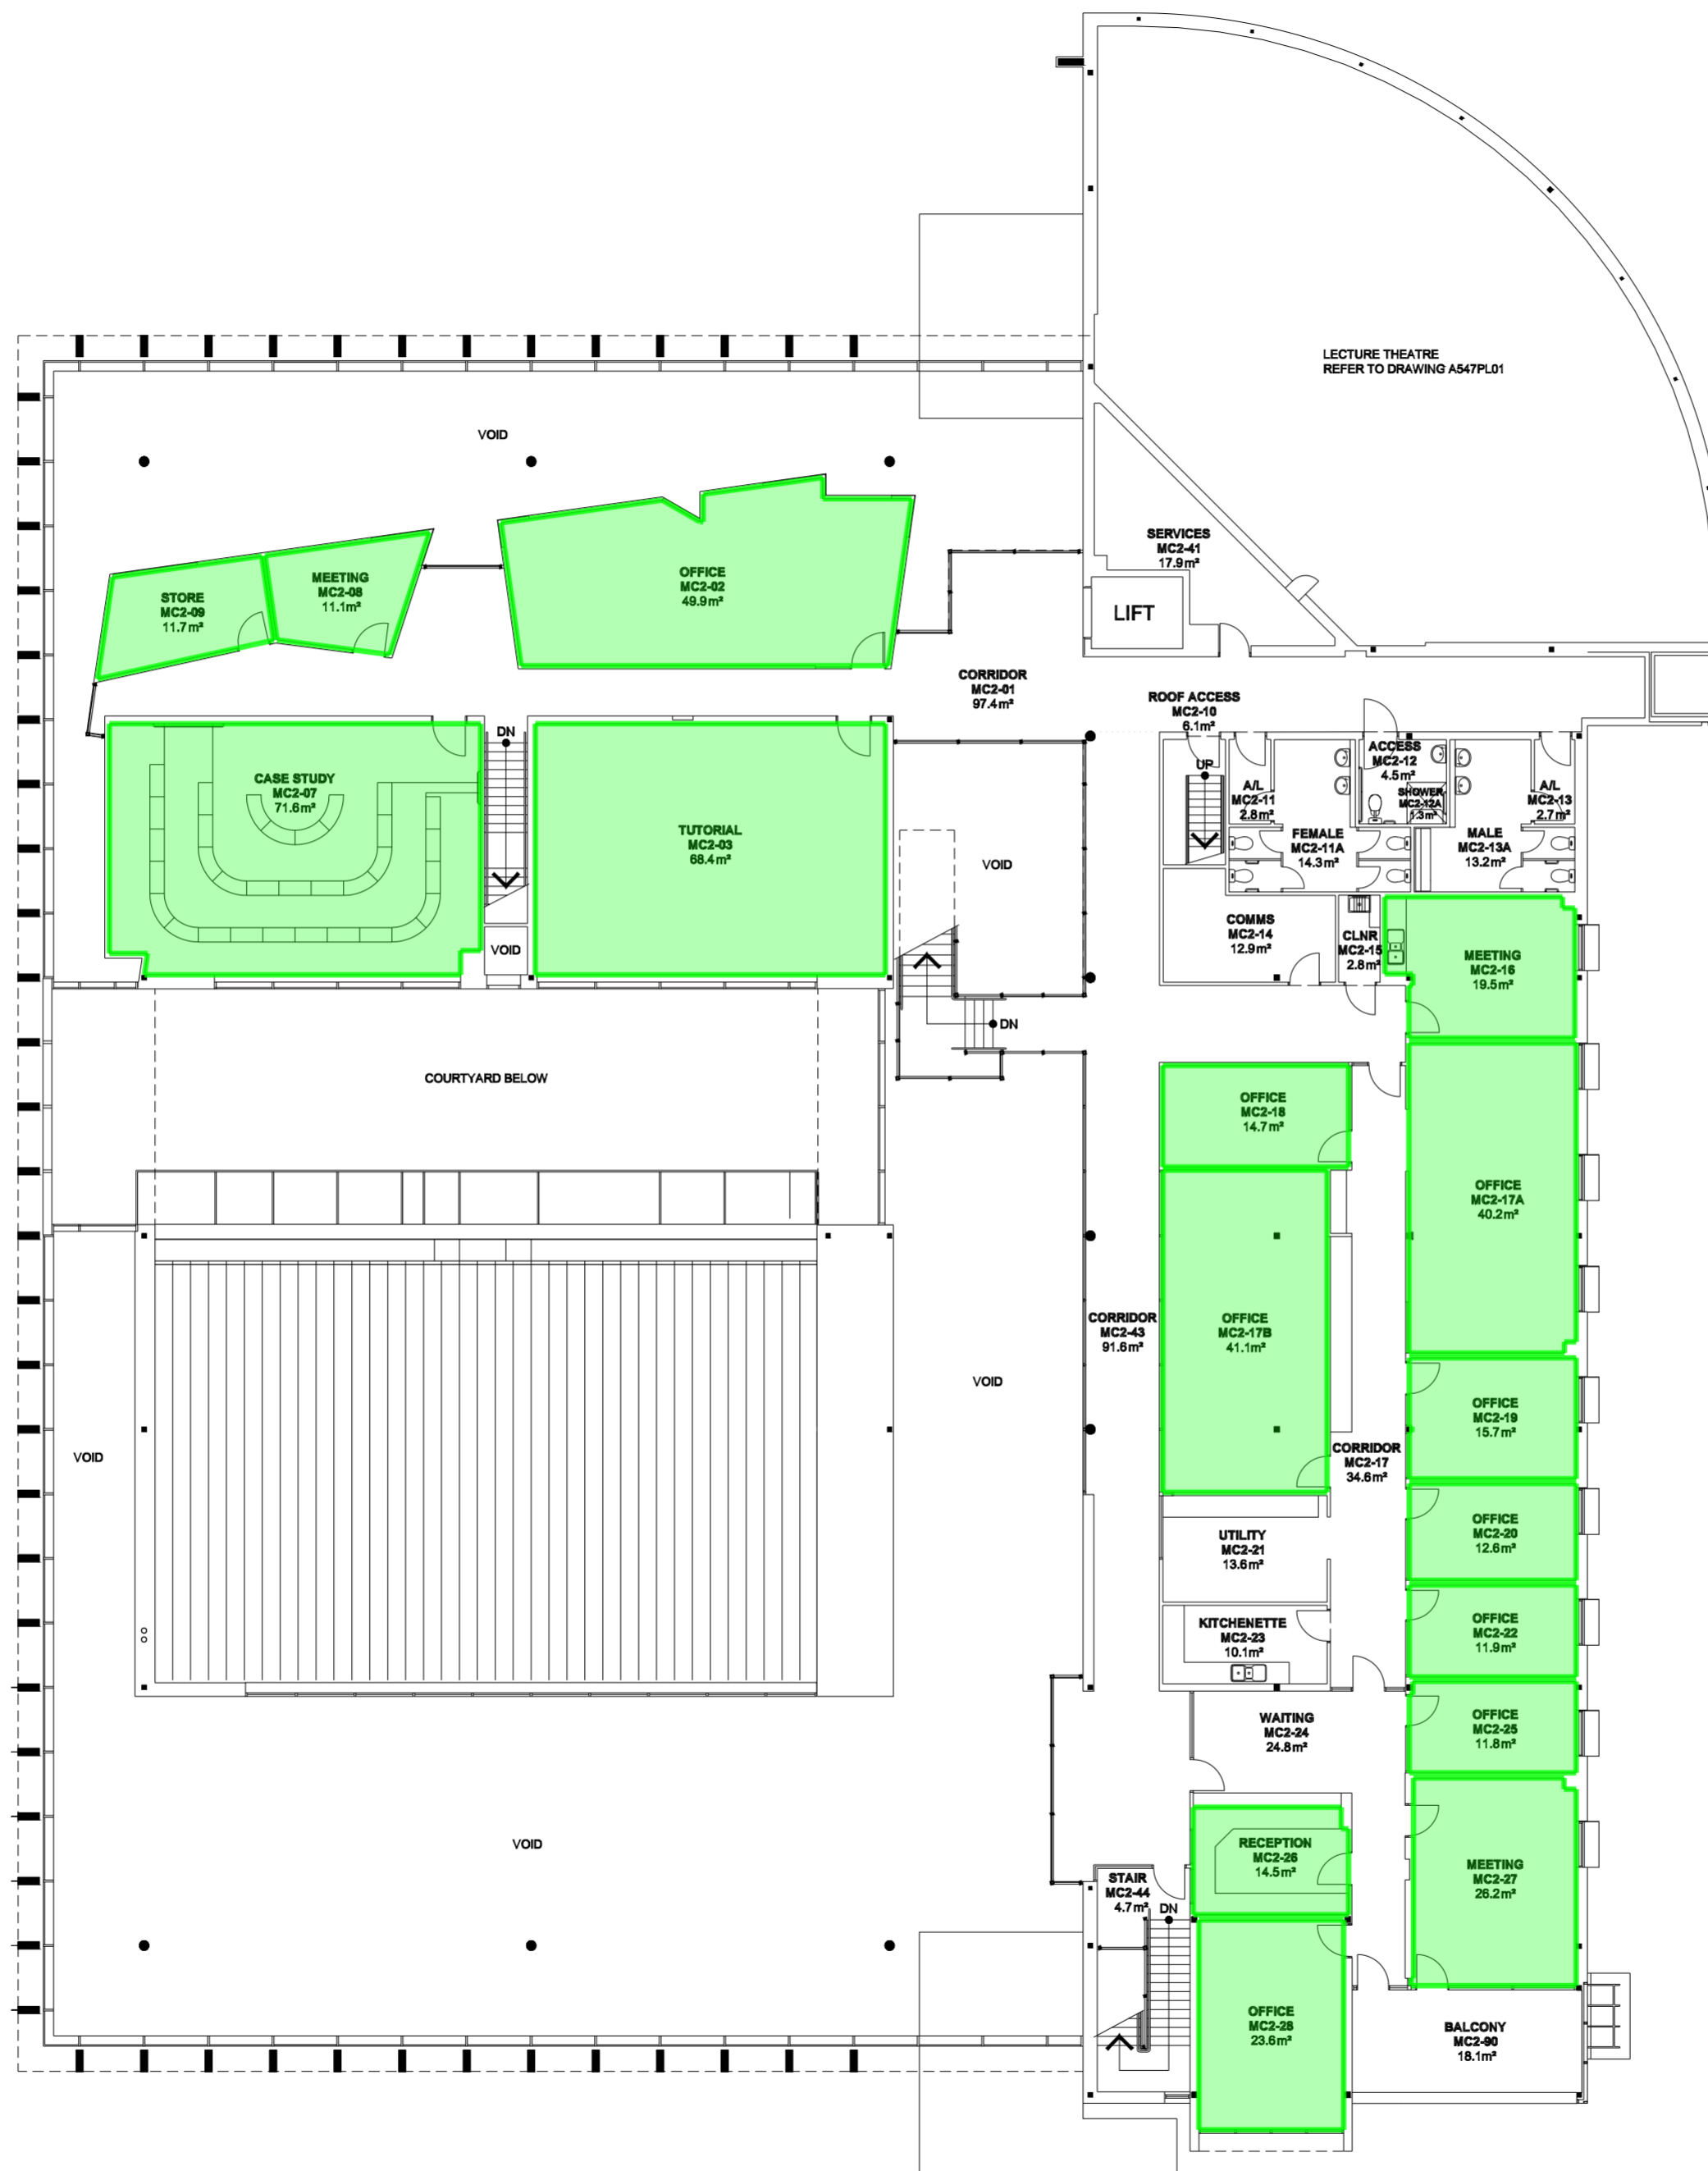

Rentable area 443 m2

LEVEL 2

BUILDING A

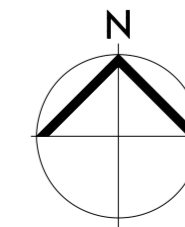


5

10m

25

50

75

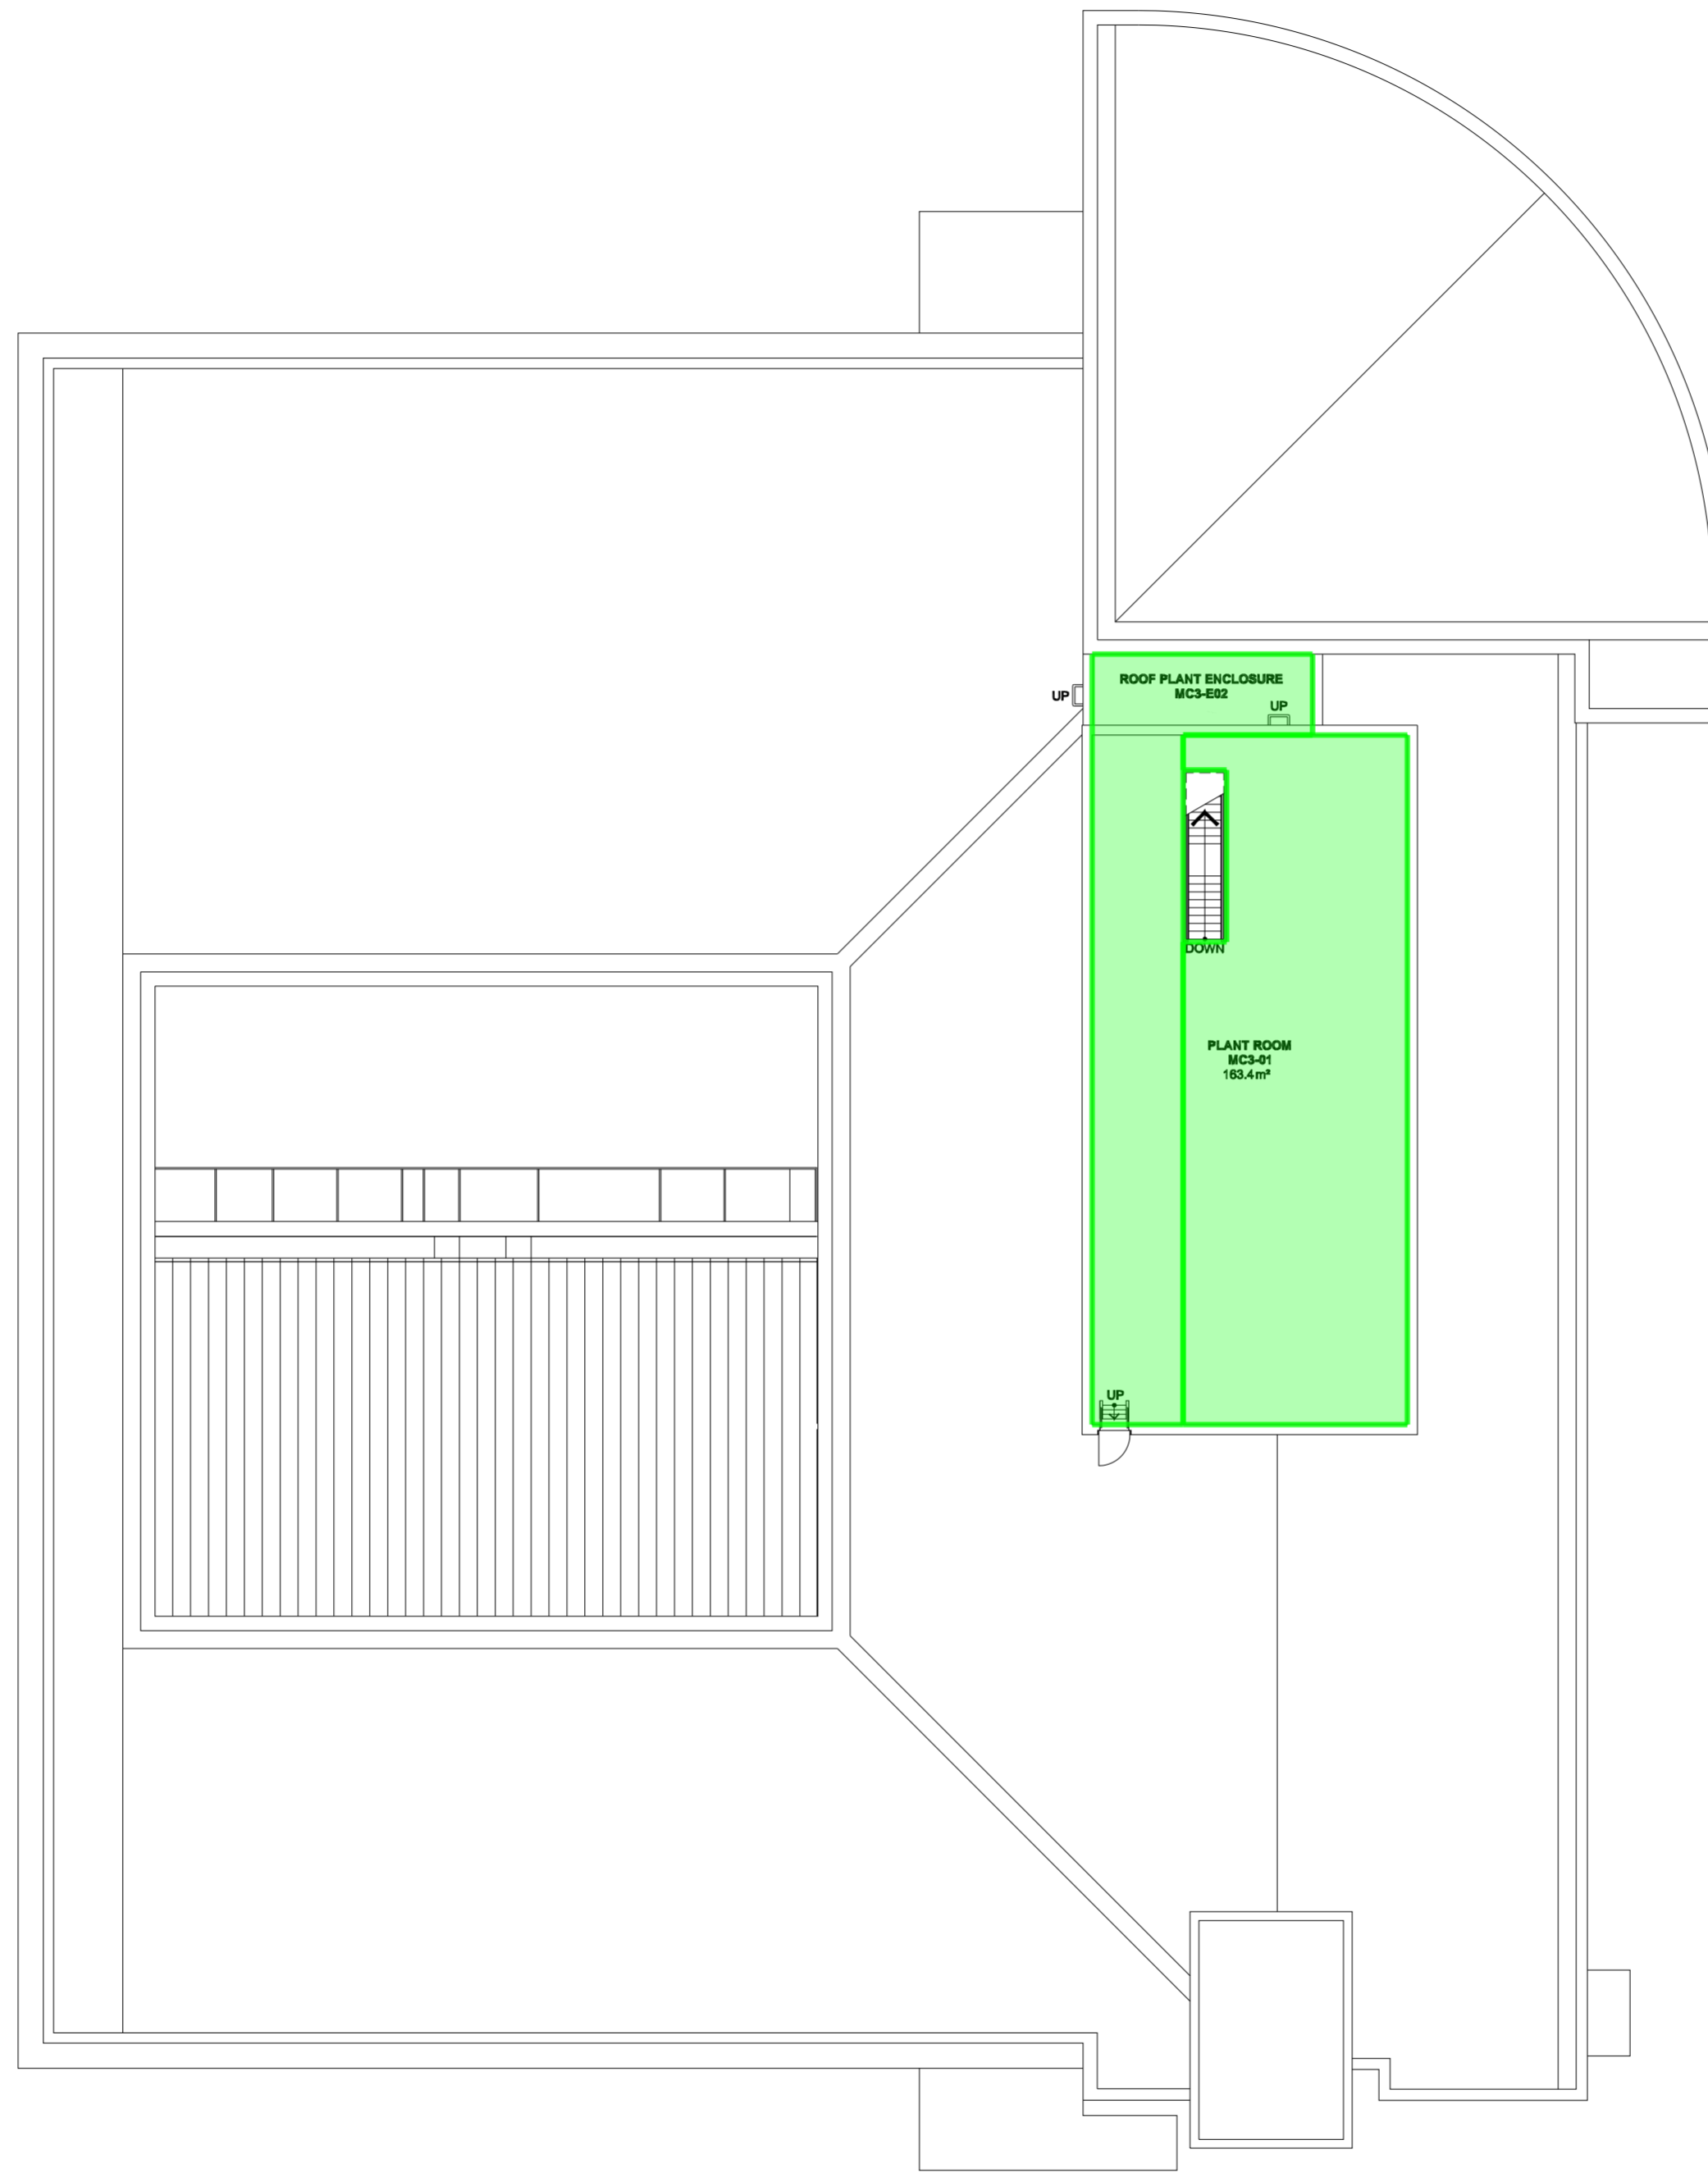

 Rentable area 177 m2

LEVEL 3

BUILDING A

