


5

10m

25

50

75

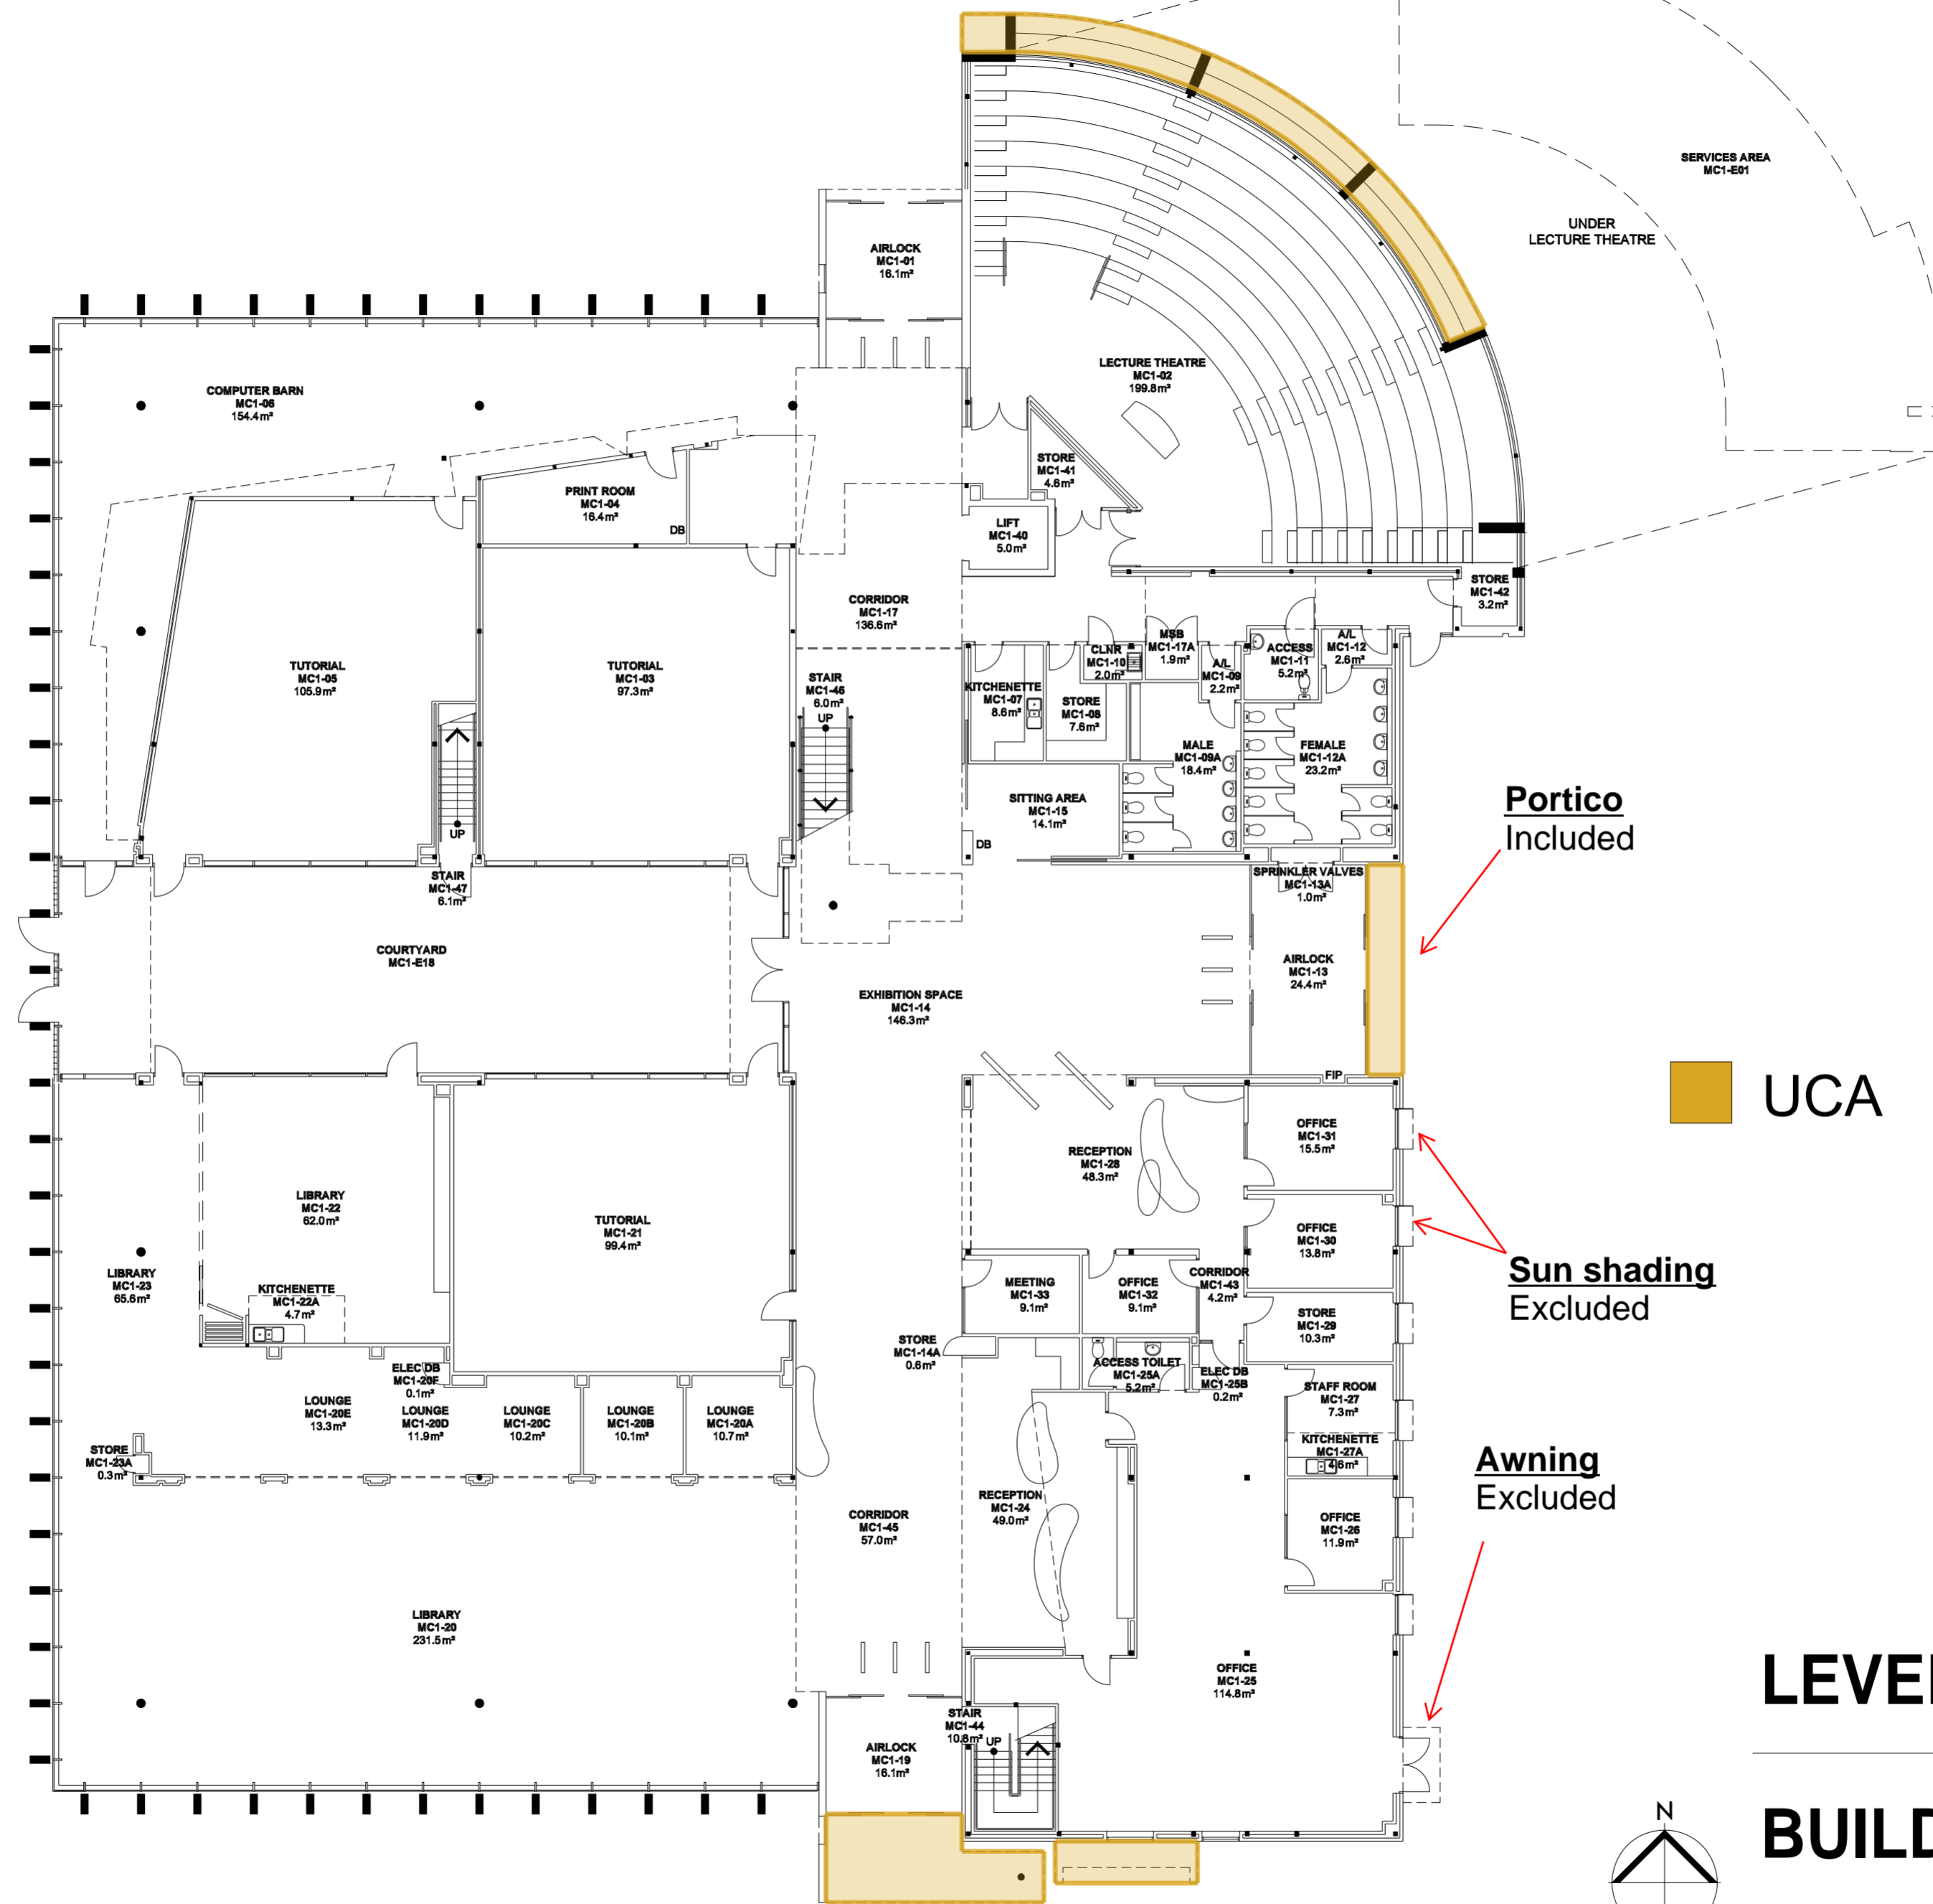

Portico
Included


UCA 54 m2

Sun shading
Excluded

Awning
Excluded

LEVEL 1

BUILDING A

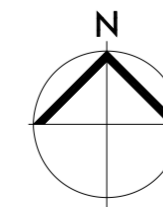


5

10m

25

50


75

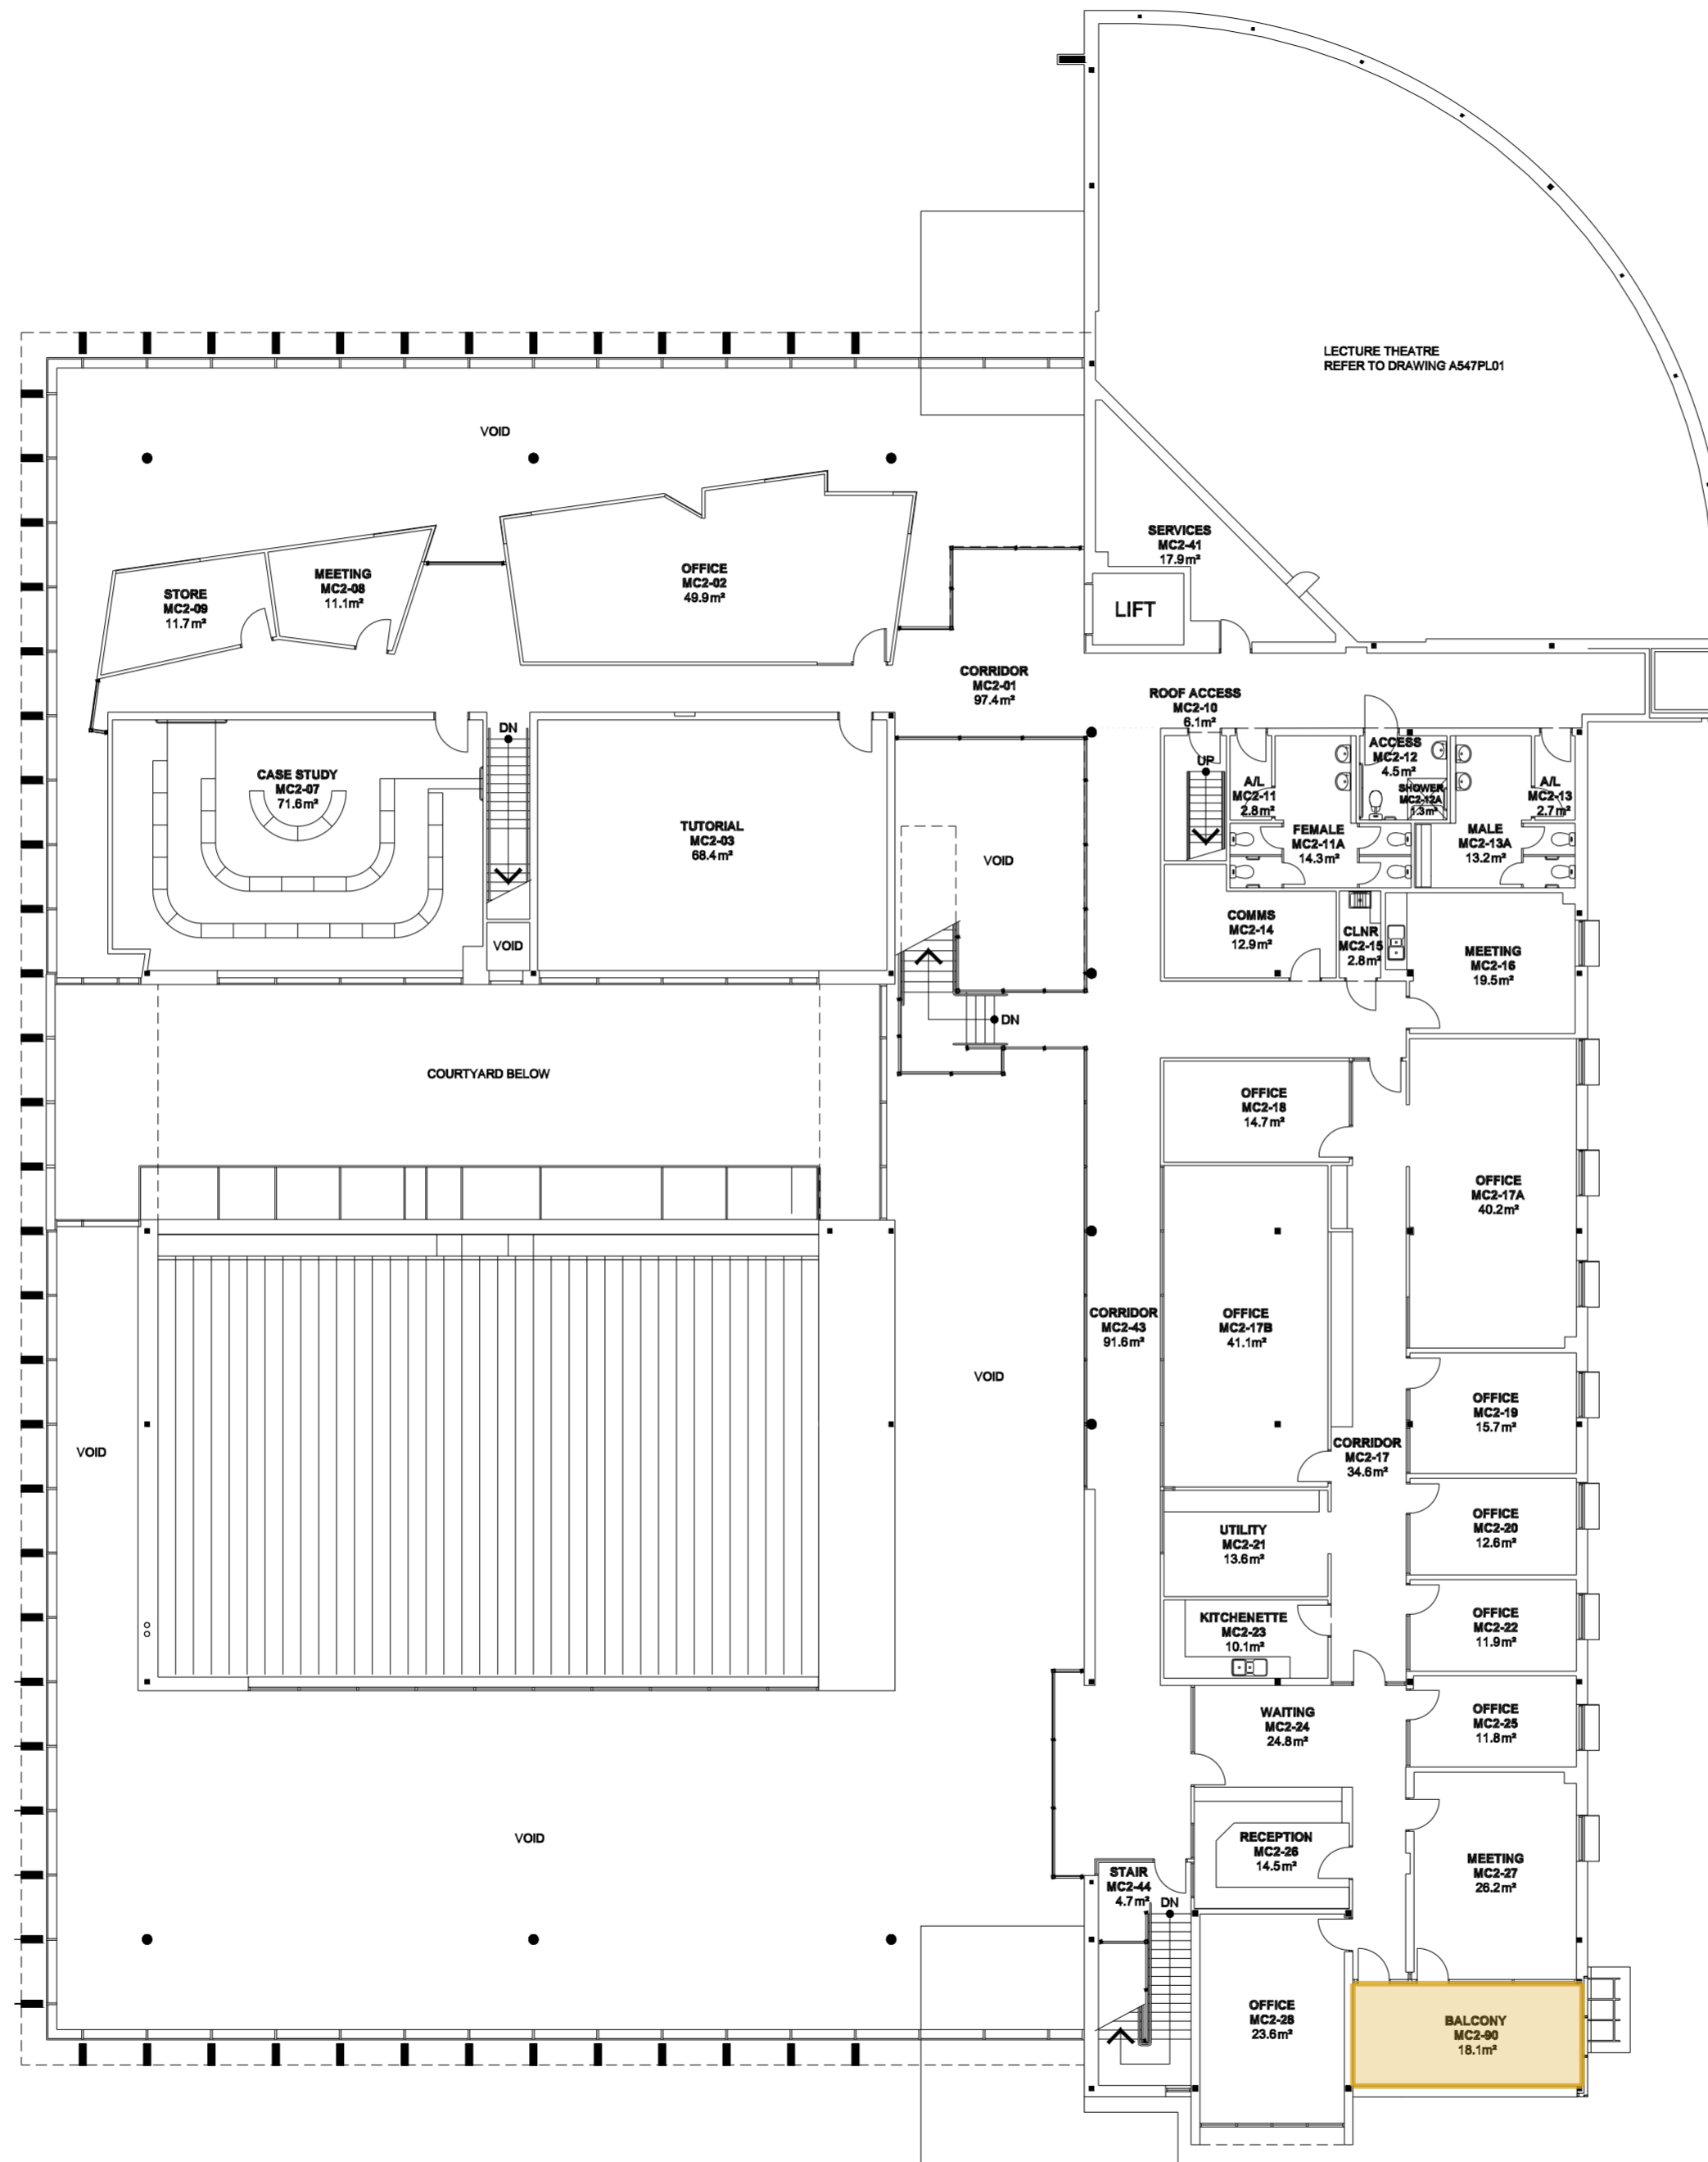

 UCA 18 m²

LEVEL 2

BUILDING A

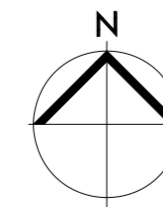


5

10m

25

50

75

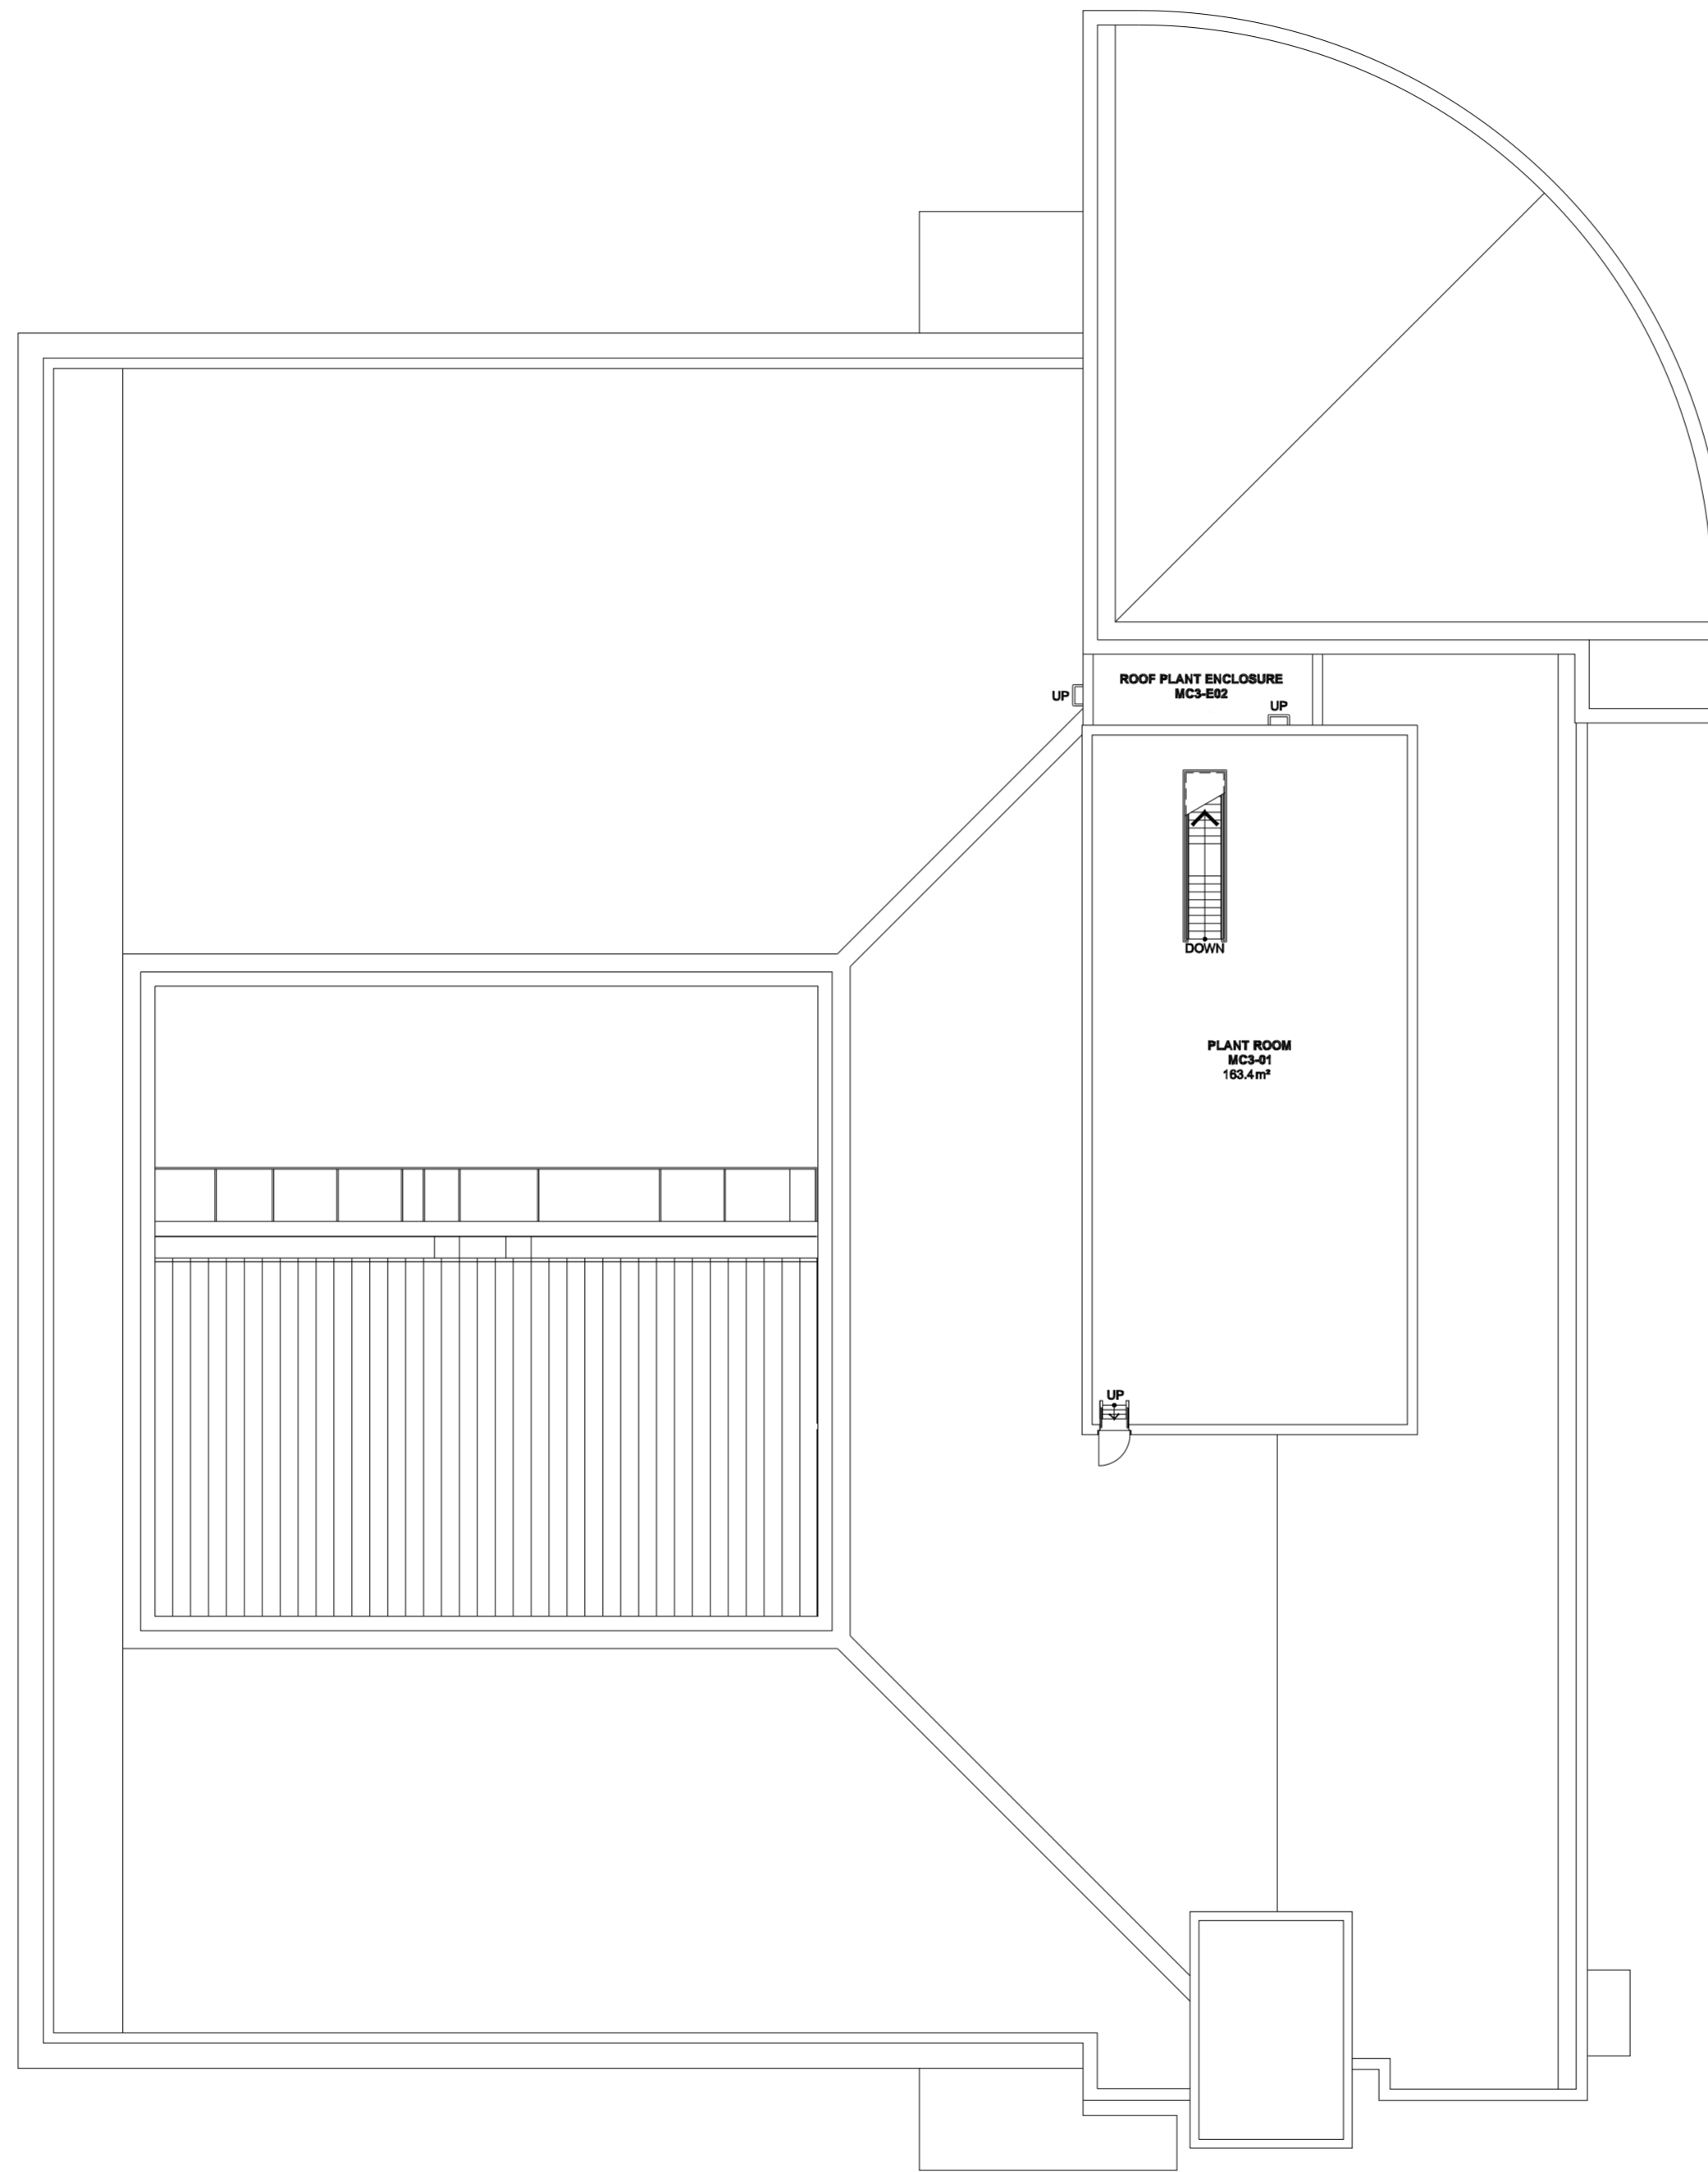

UCA 0 m2

LEVEL 3

BUILDING A

