


5 10m 25 50 75

Legend
■ CF Ceiling Finishes
2,165 m2

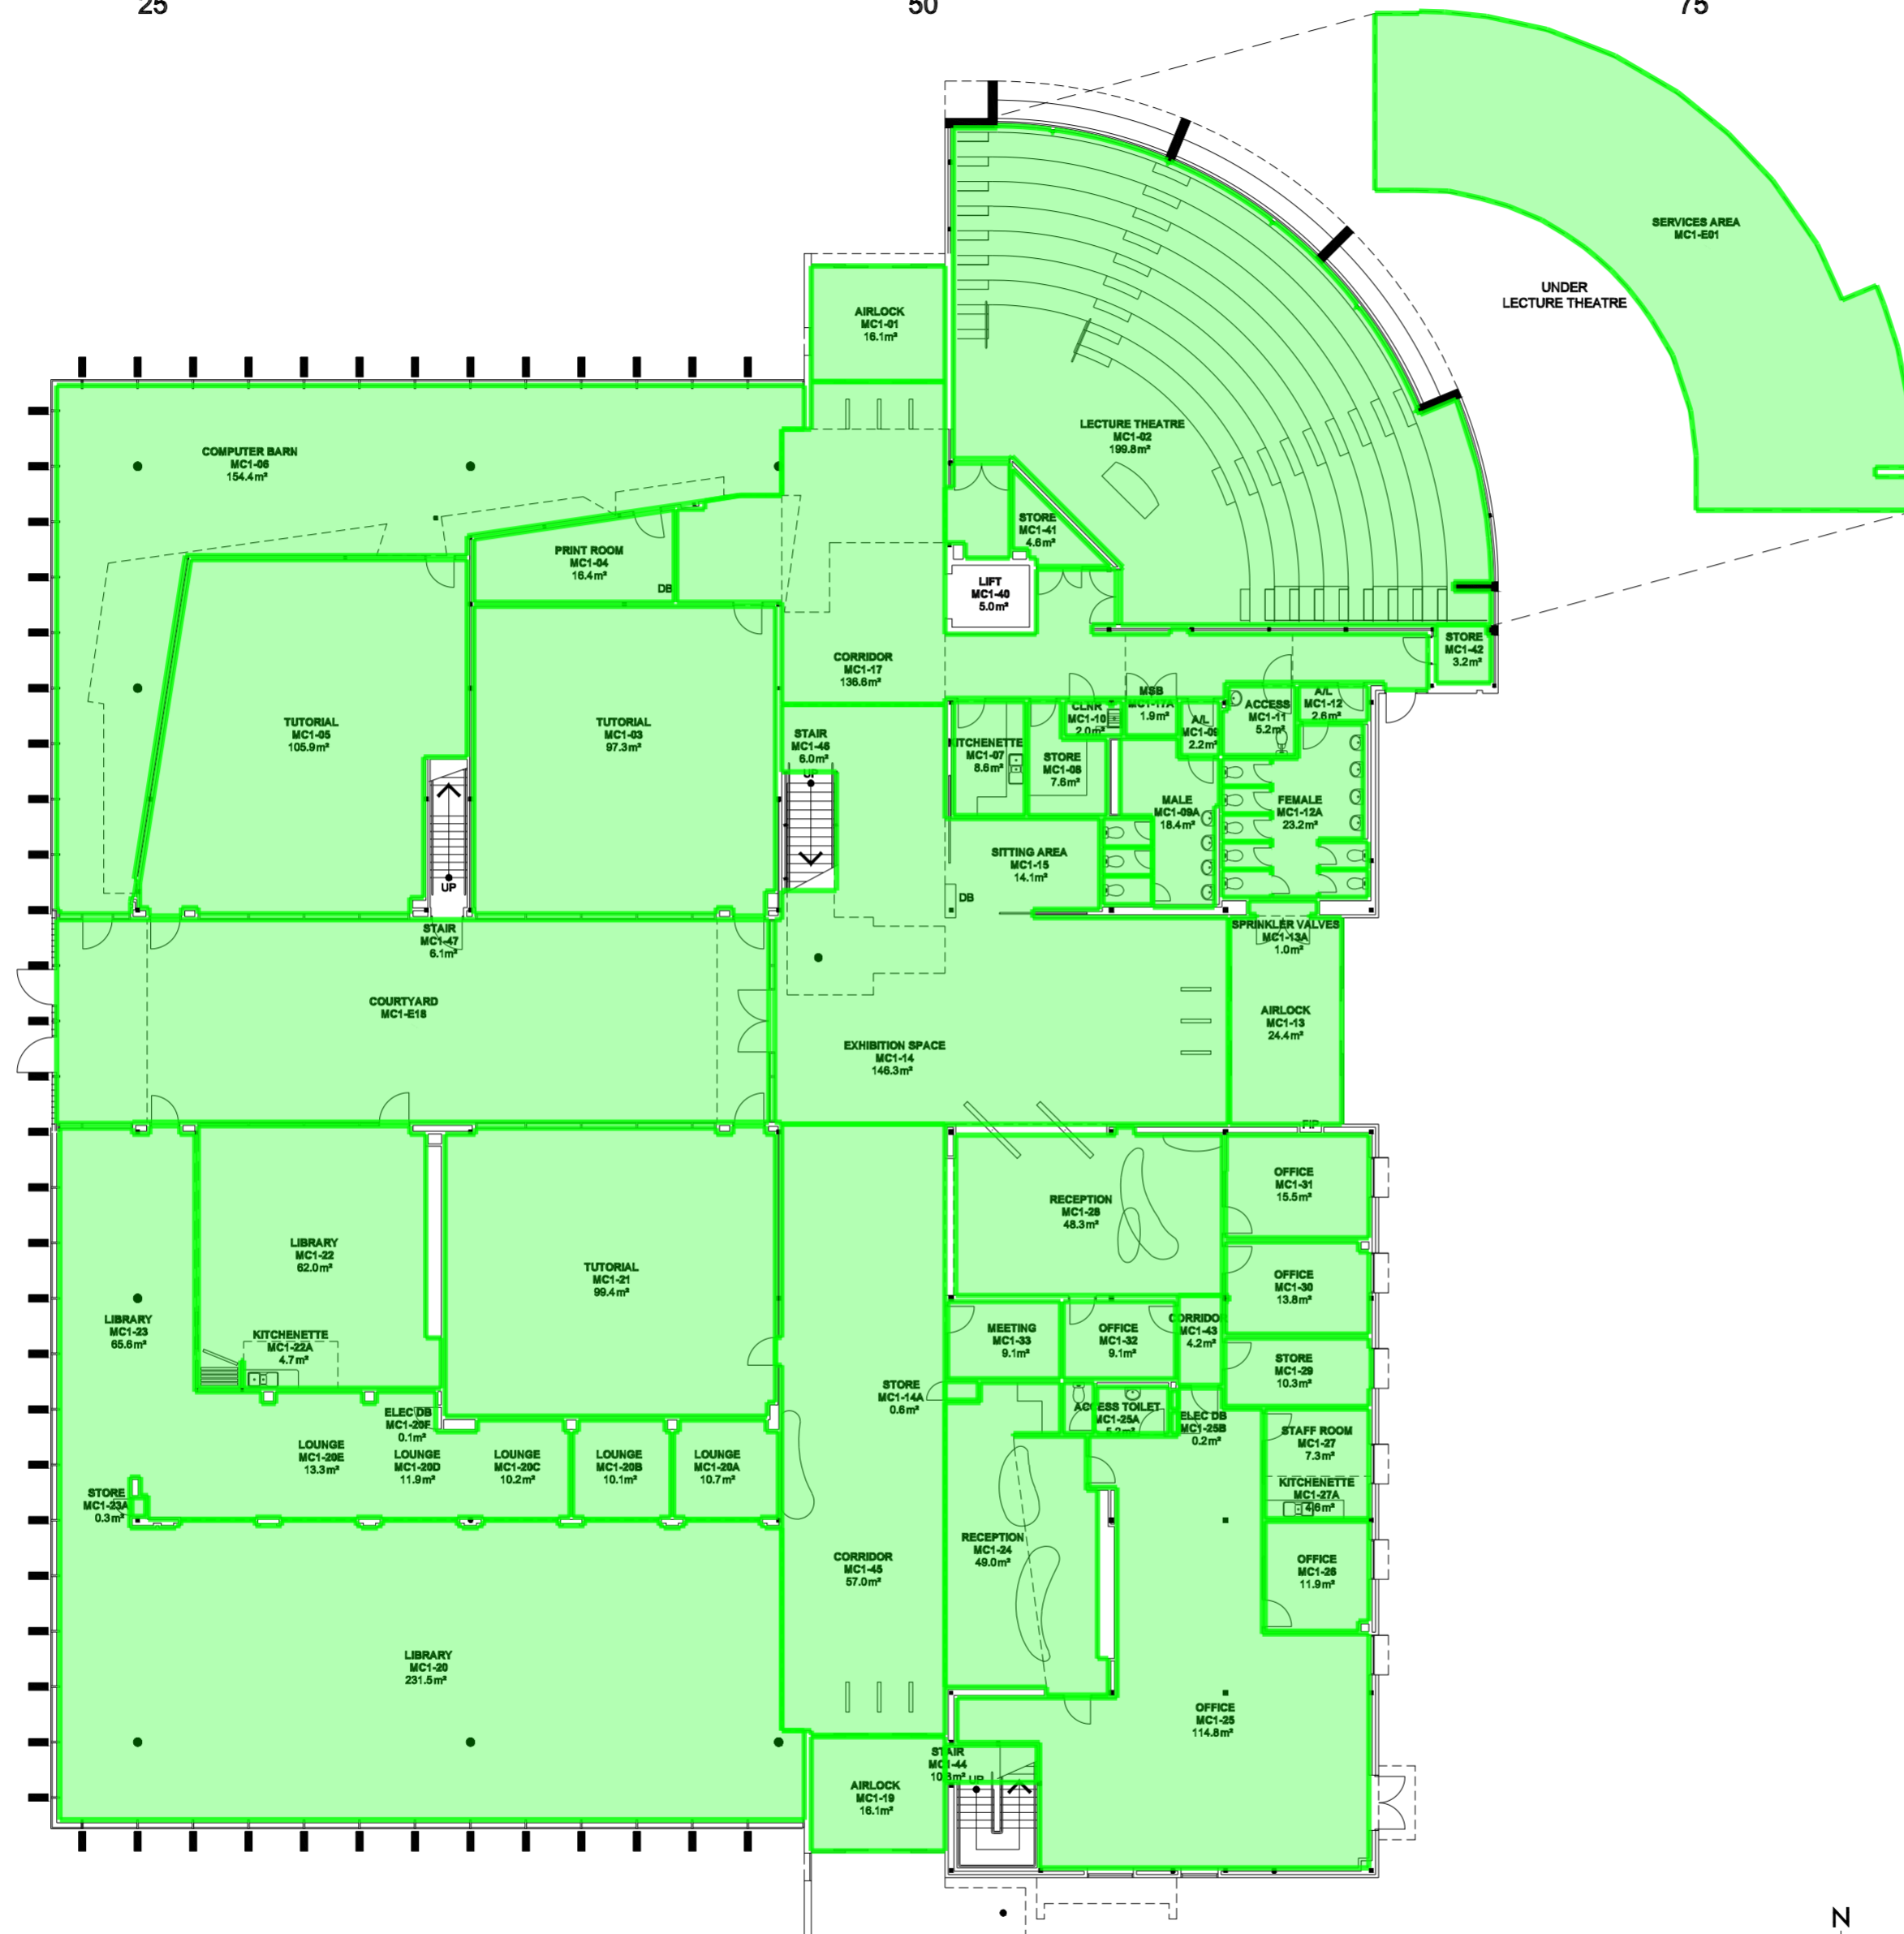

LEVEL 1
BUILDING A