
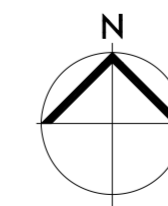


Legend

■ CF Ceiling Finishes  
1,442 m2

5 10m 25 50 75

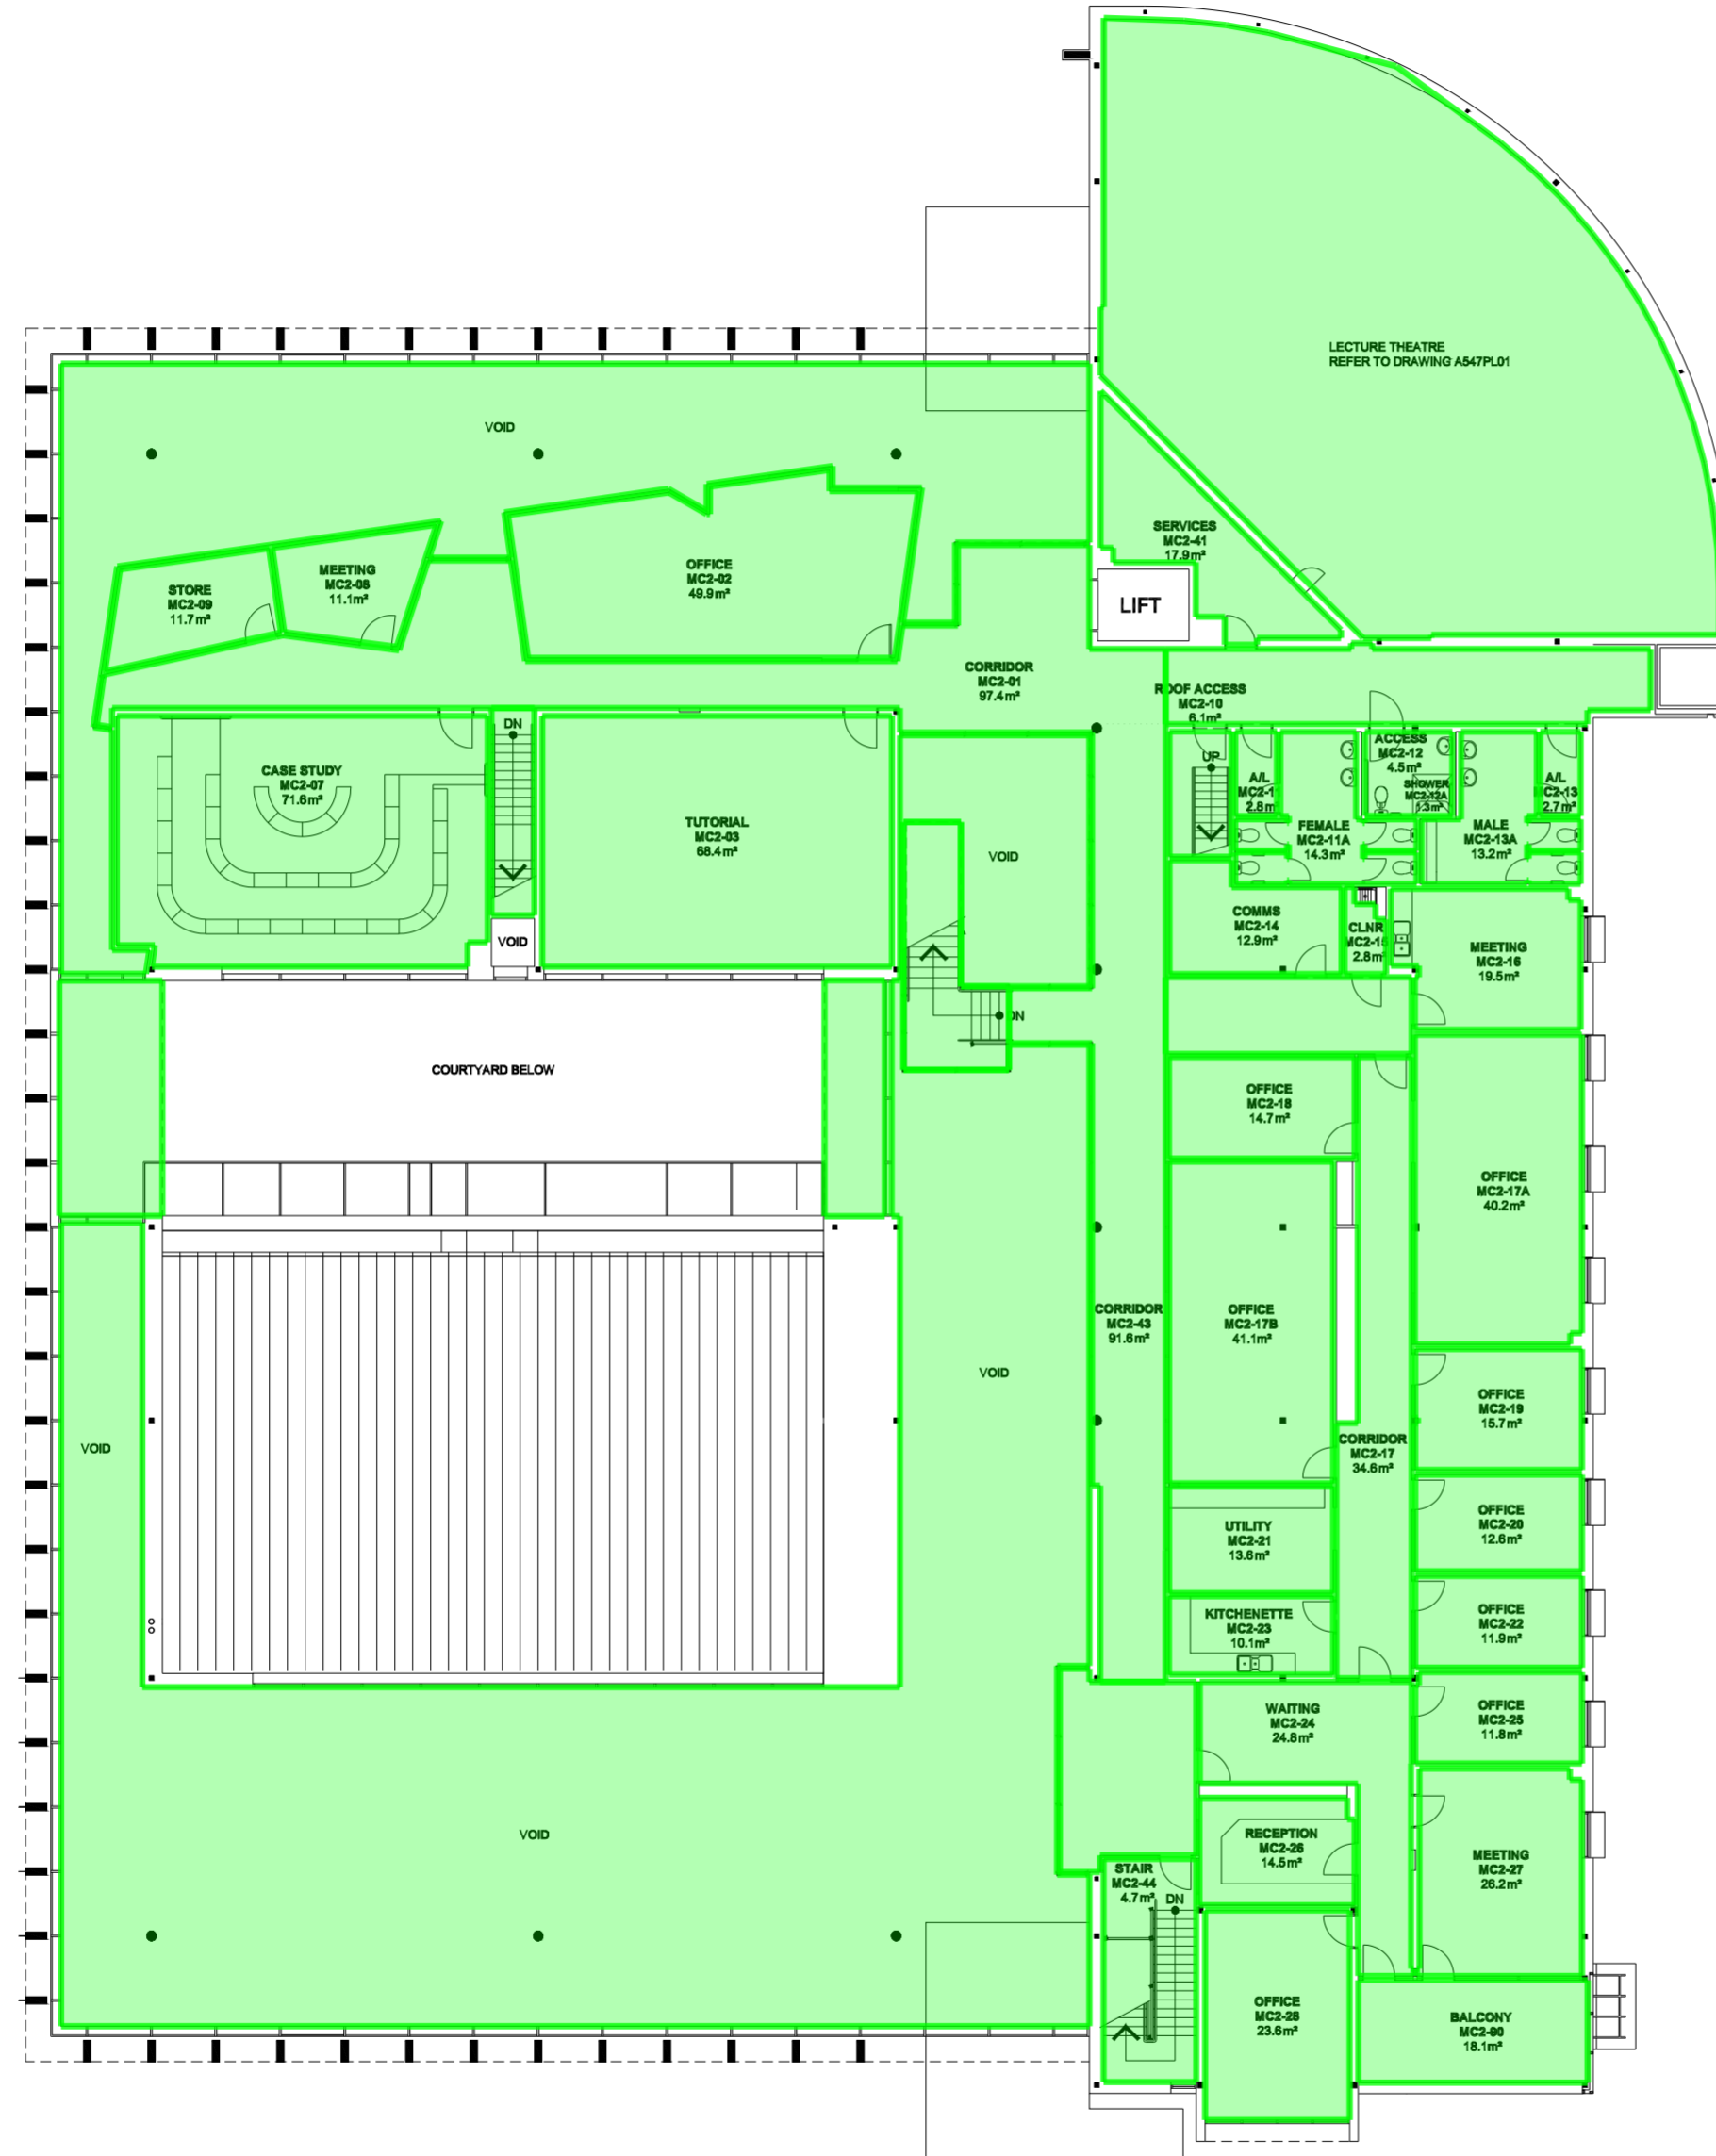

**LEVEL 2**  
**BUILDING A**