
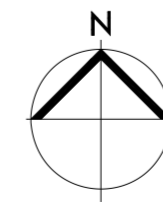


5 10m 25 50 75

Legend
Aus STD\Elemental cost analysis
■ 2. CL - Columns 1,341 m2

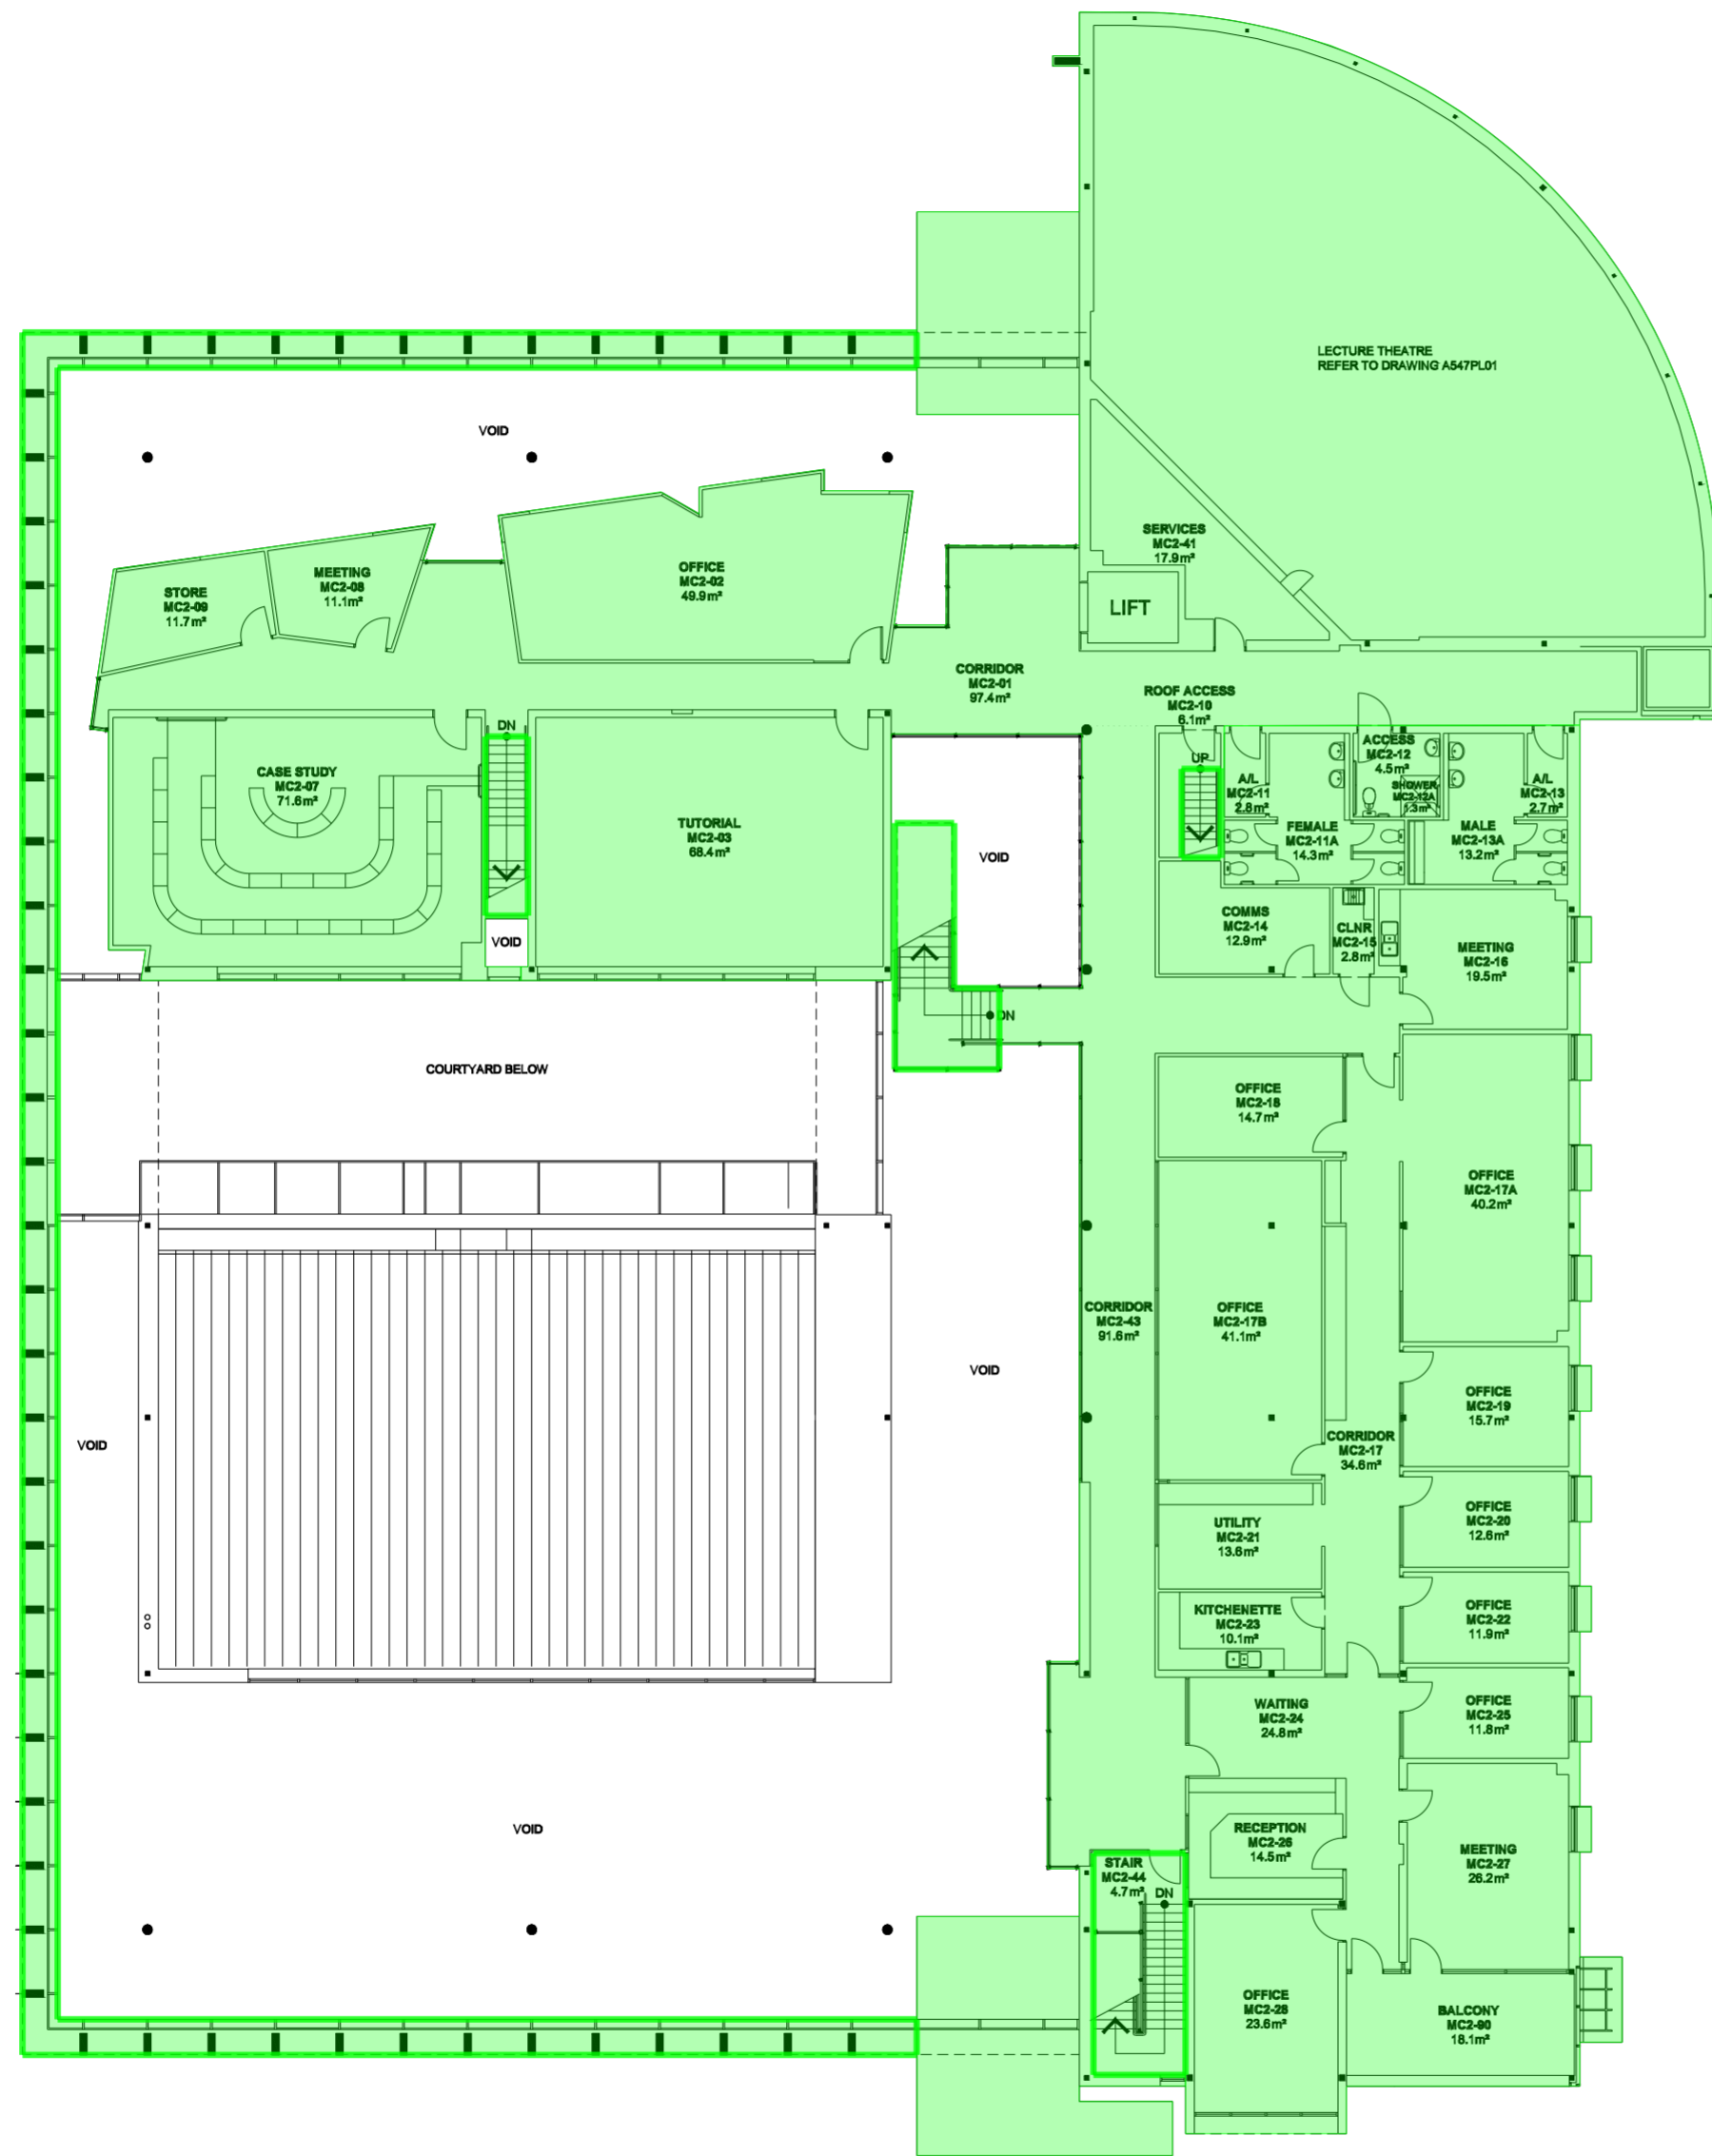

LEVEL 2
BUILDING A