

5


10m

25

50

75

Legend  
 Aus STD\Elemental cost analysis  
 ■ 2. CL - Columns 1,341 m2

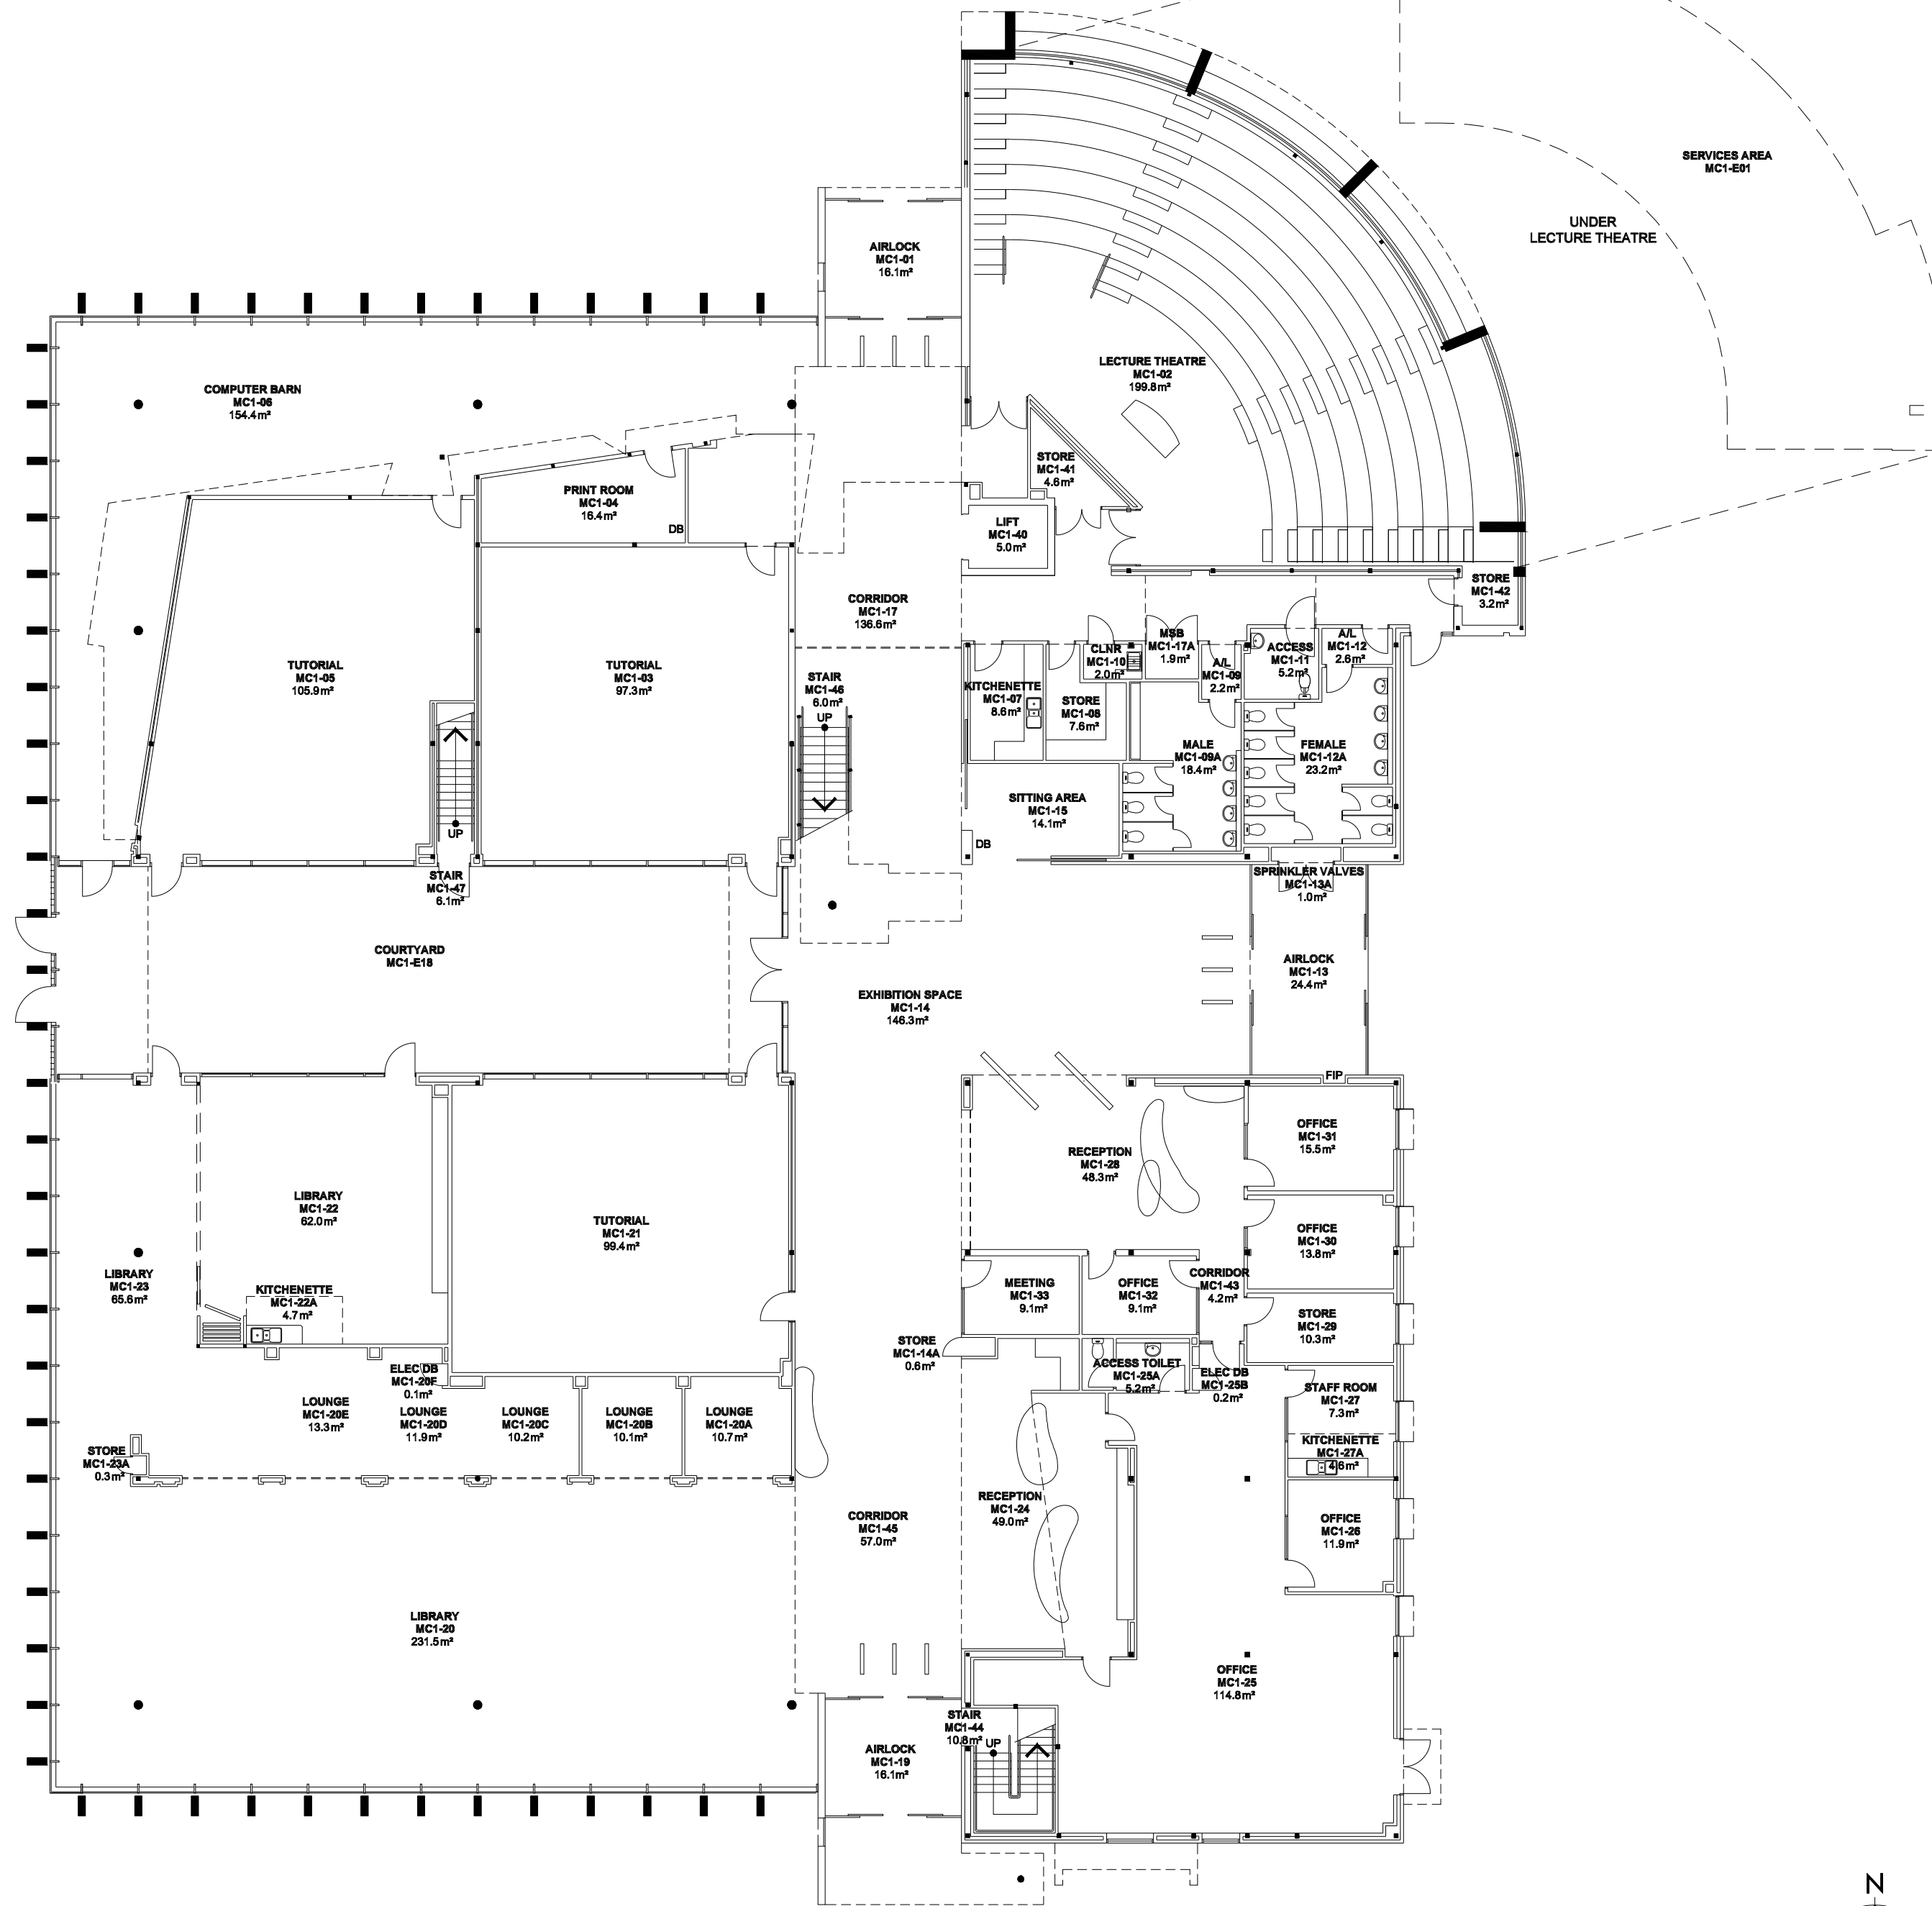

**LEVEL 1**  
**BUILDING A**

