


Legend

FF - Floor Finishes  
2,168 m<sup>2</sup>

5 10m 25 50 75

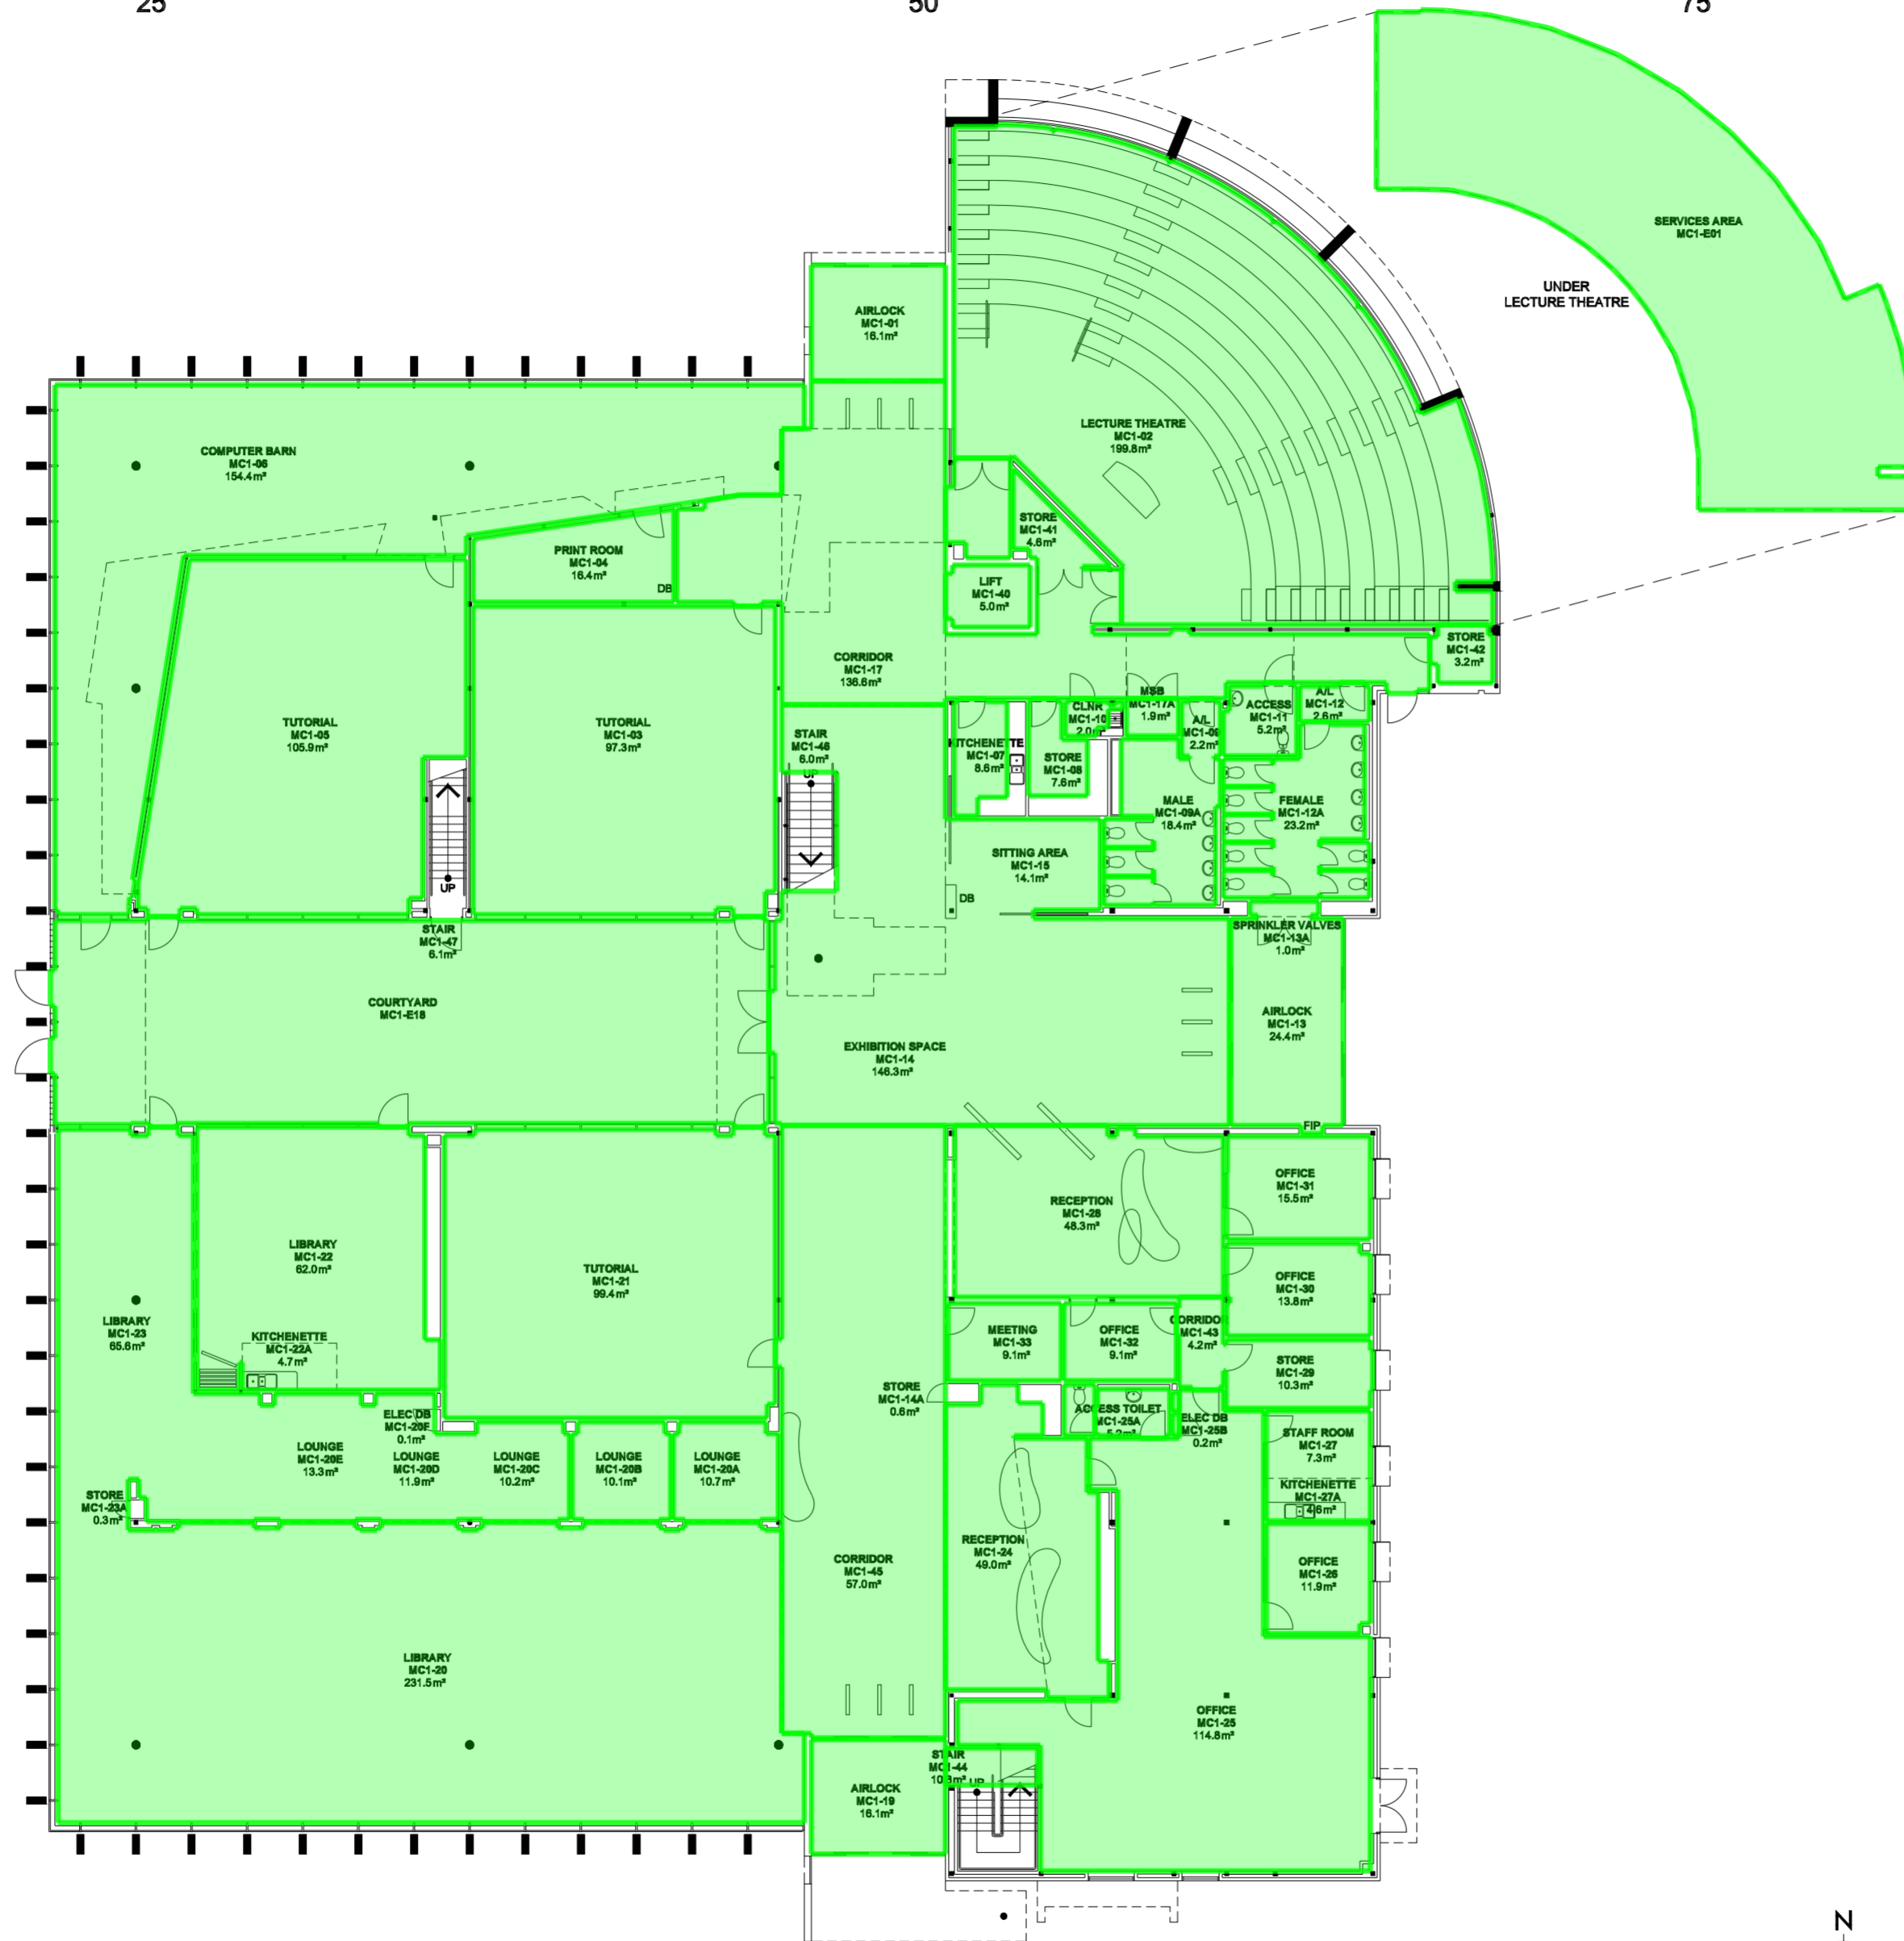

**LEVEL 1**  
**BUILDING A**