
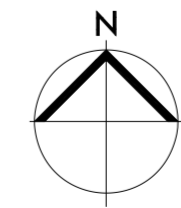


Legend

FF - Floor Finishes
806 m2

5 10m 25 50 75

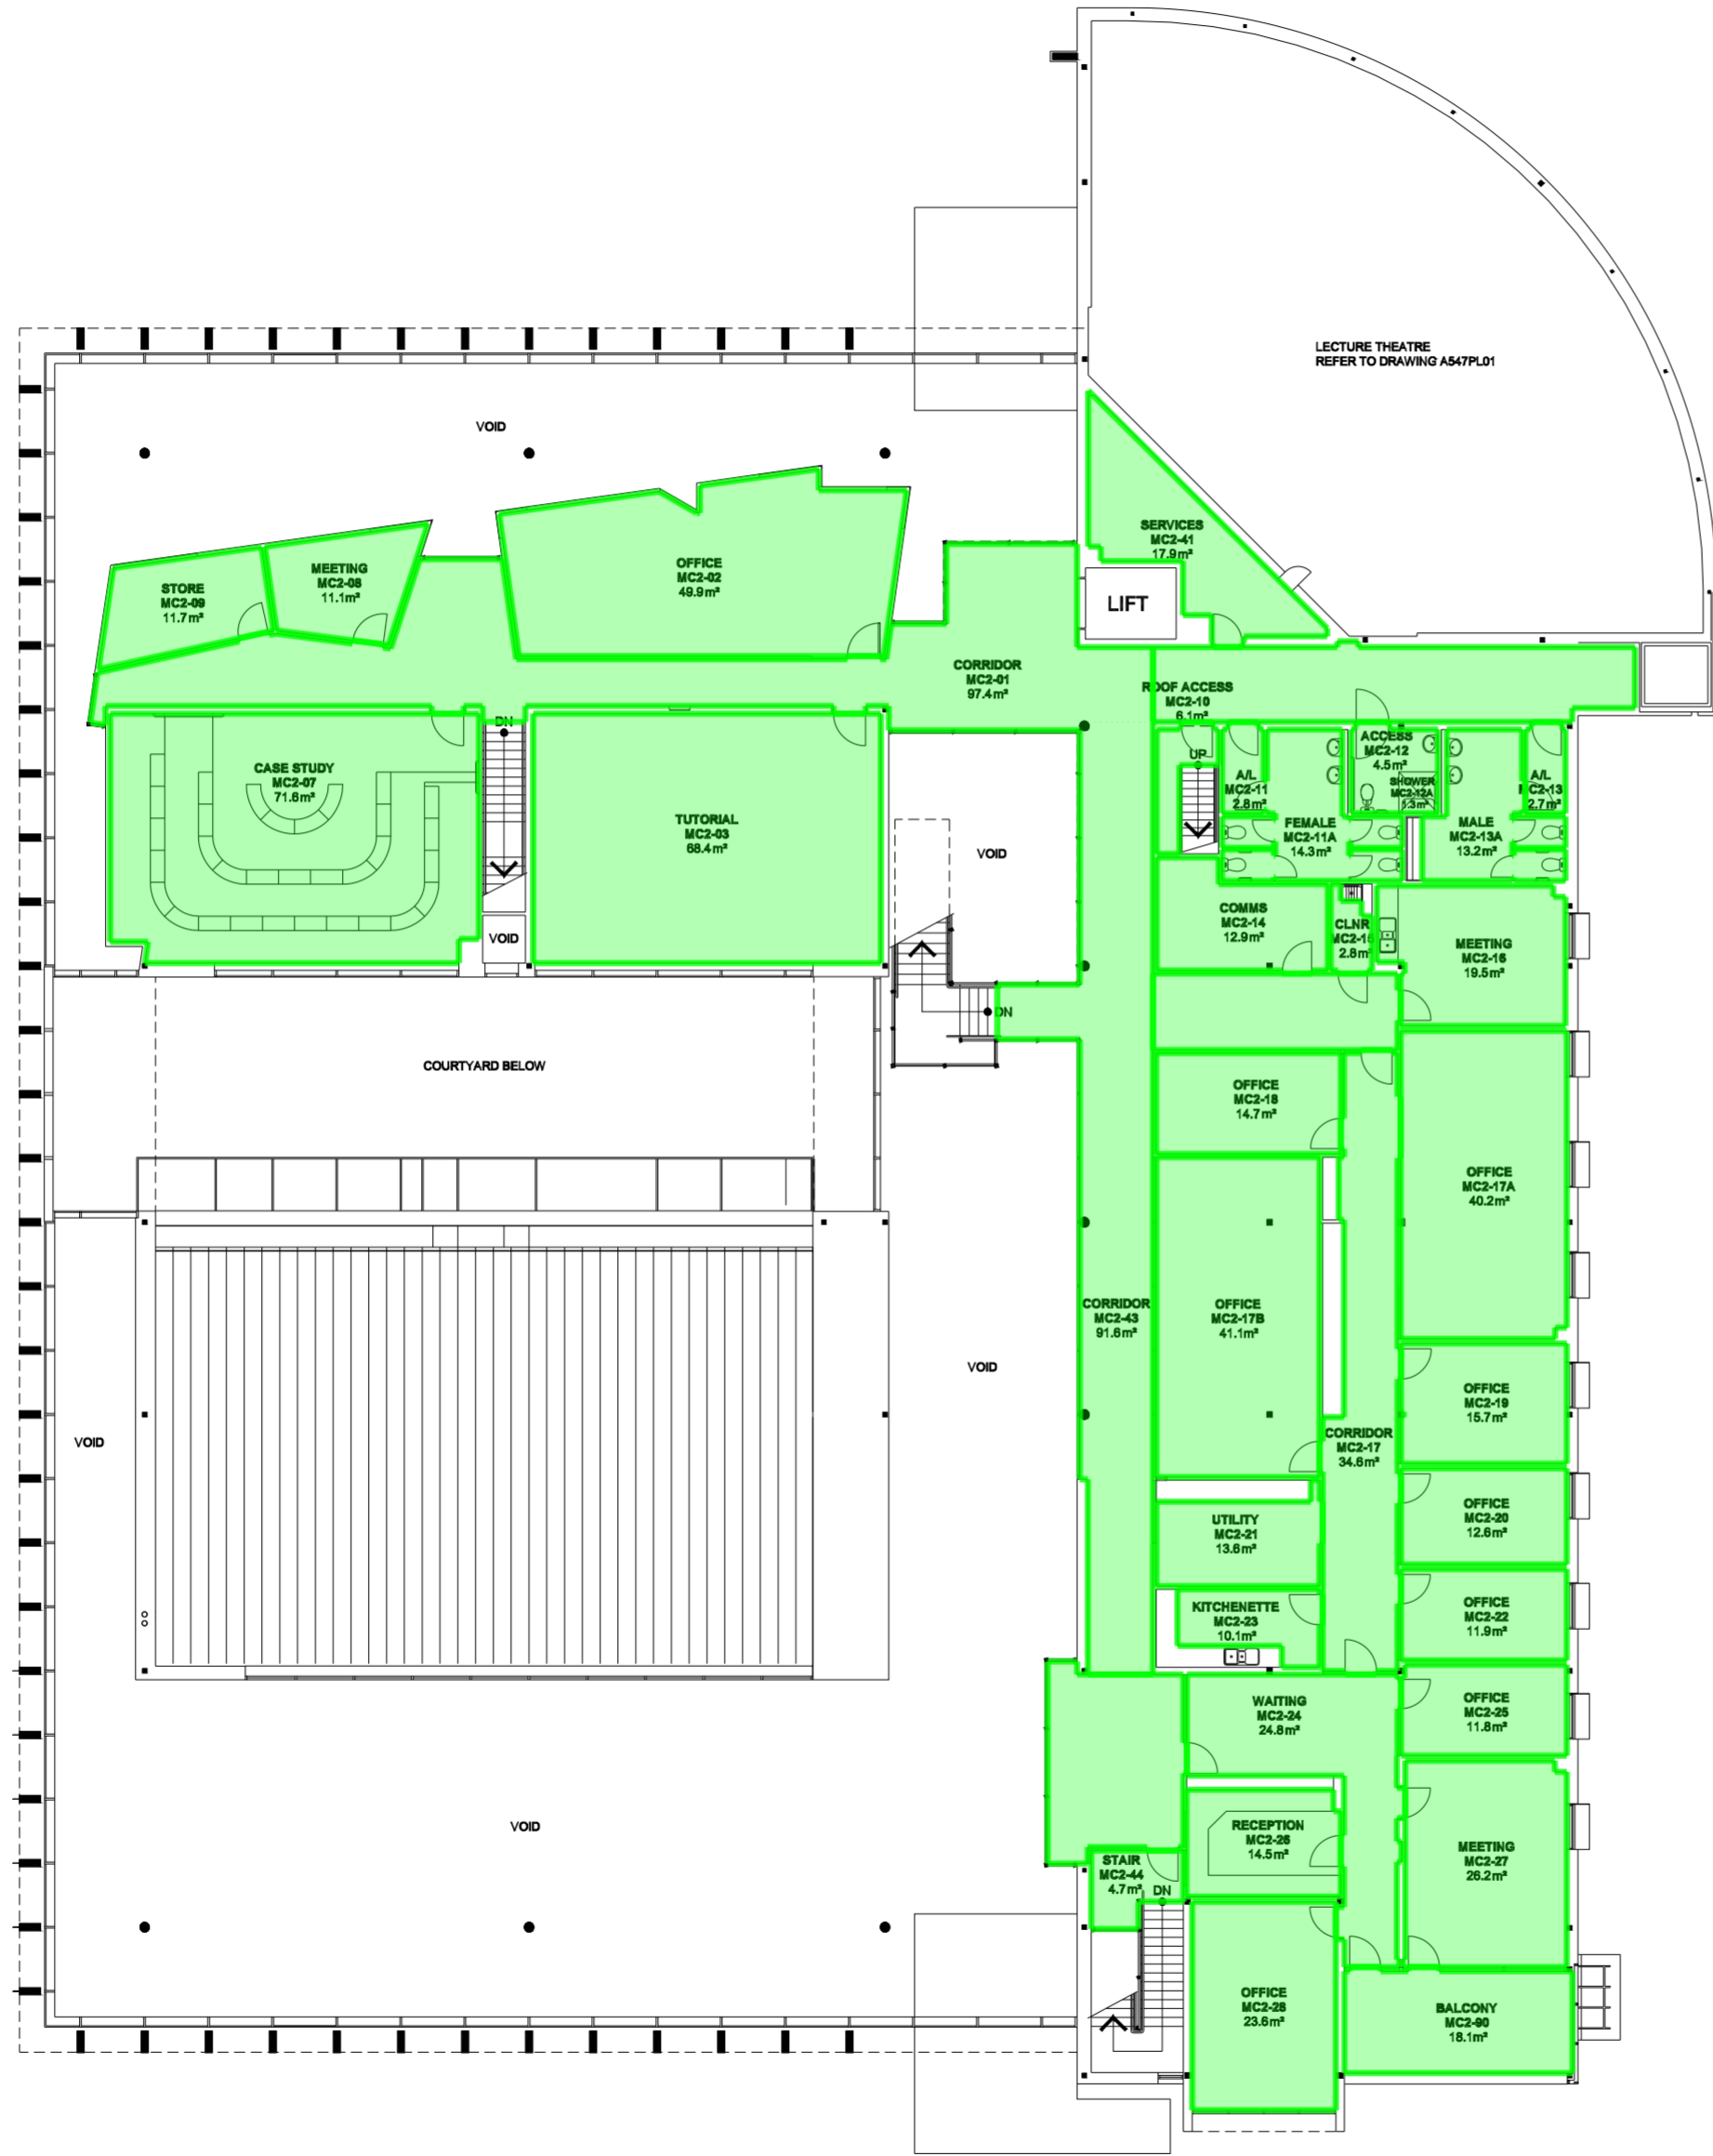

LEVEL 2
BUILDING A