


Legend

9. NW-Internal walls 1,267 m2

5 10m 25 50 75

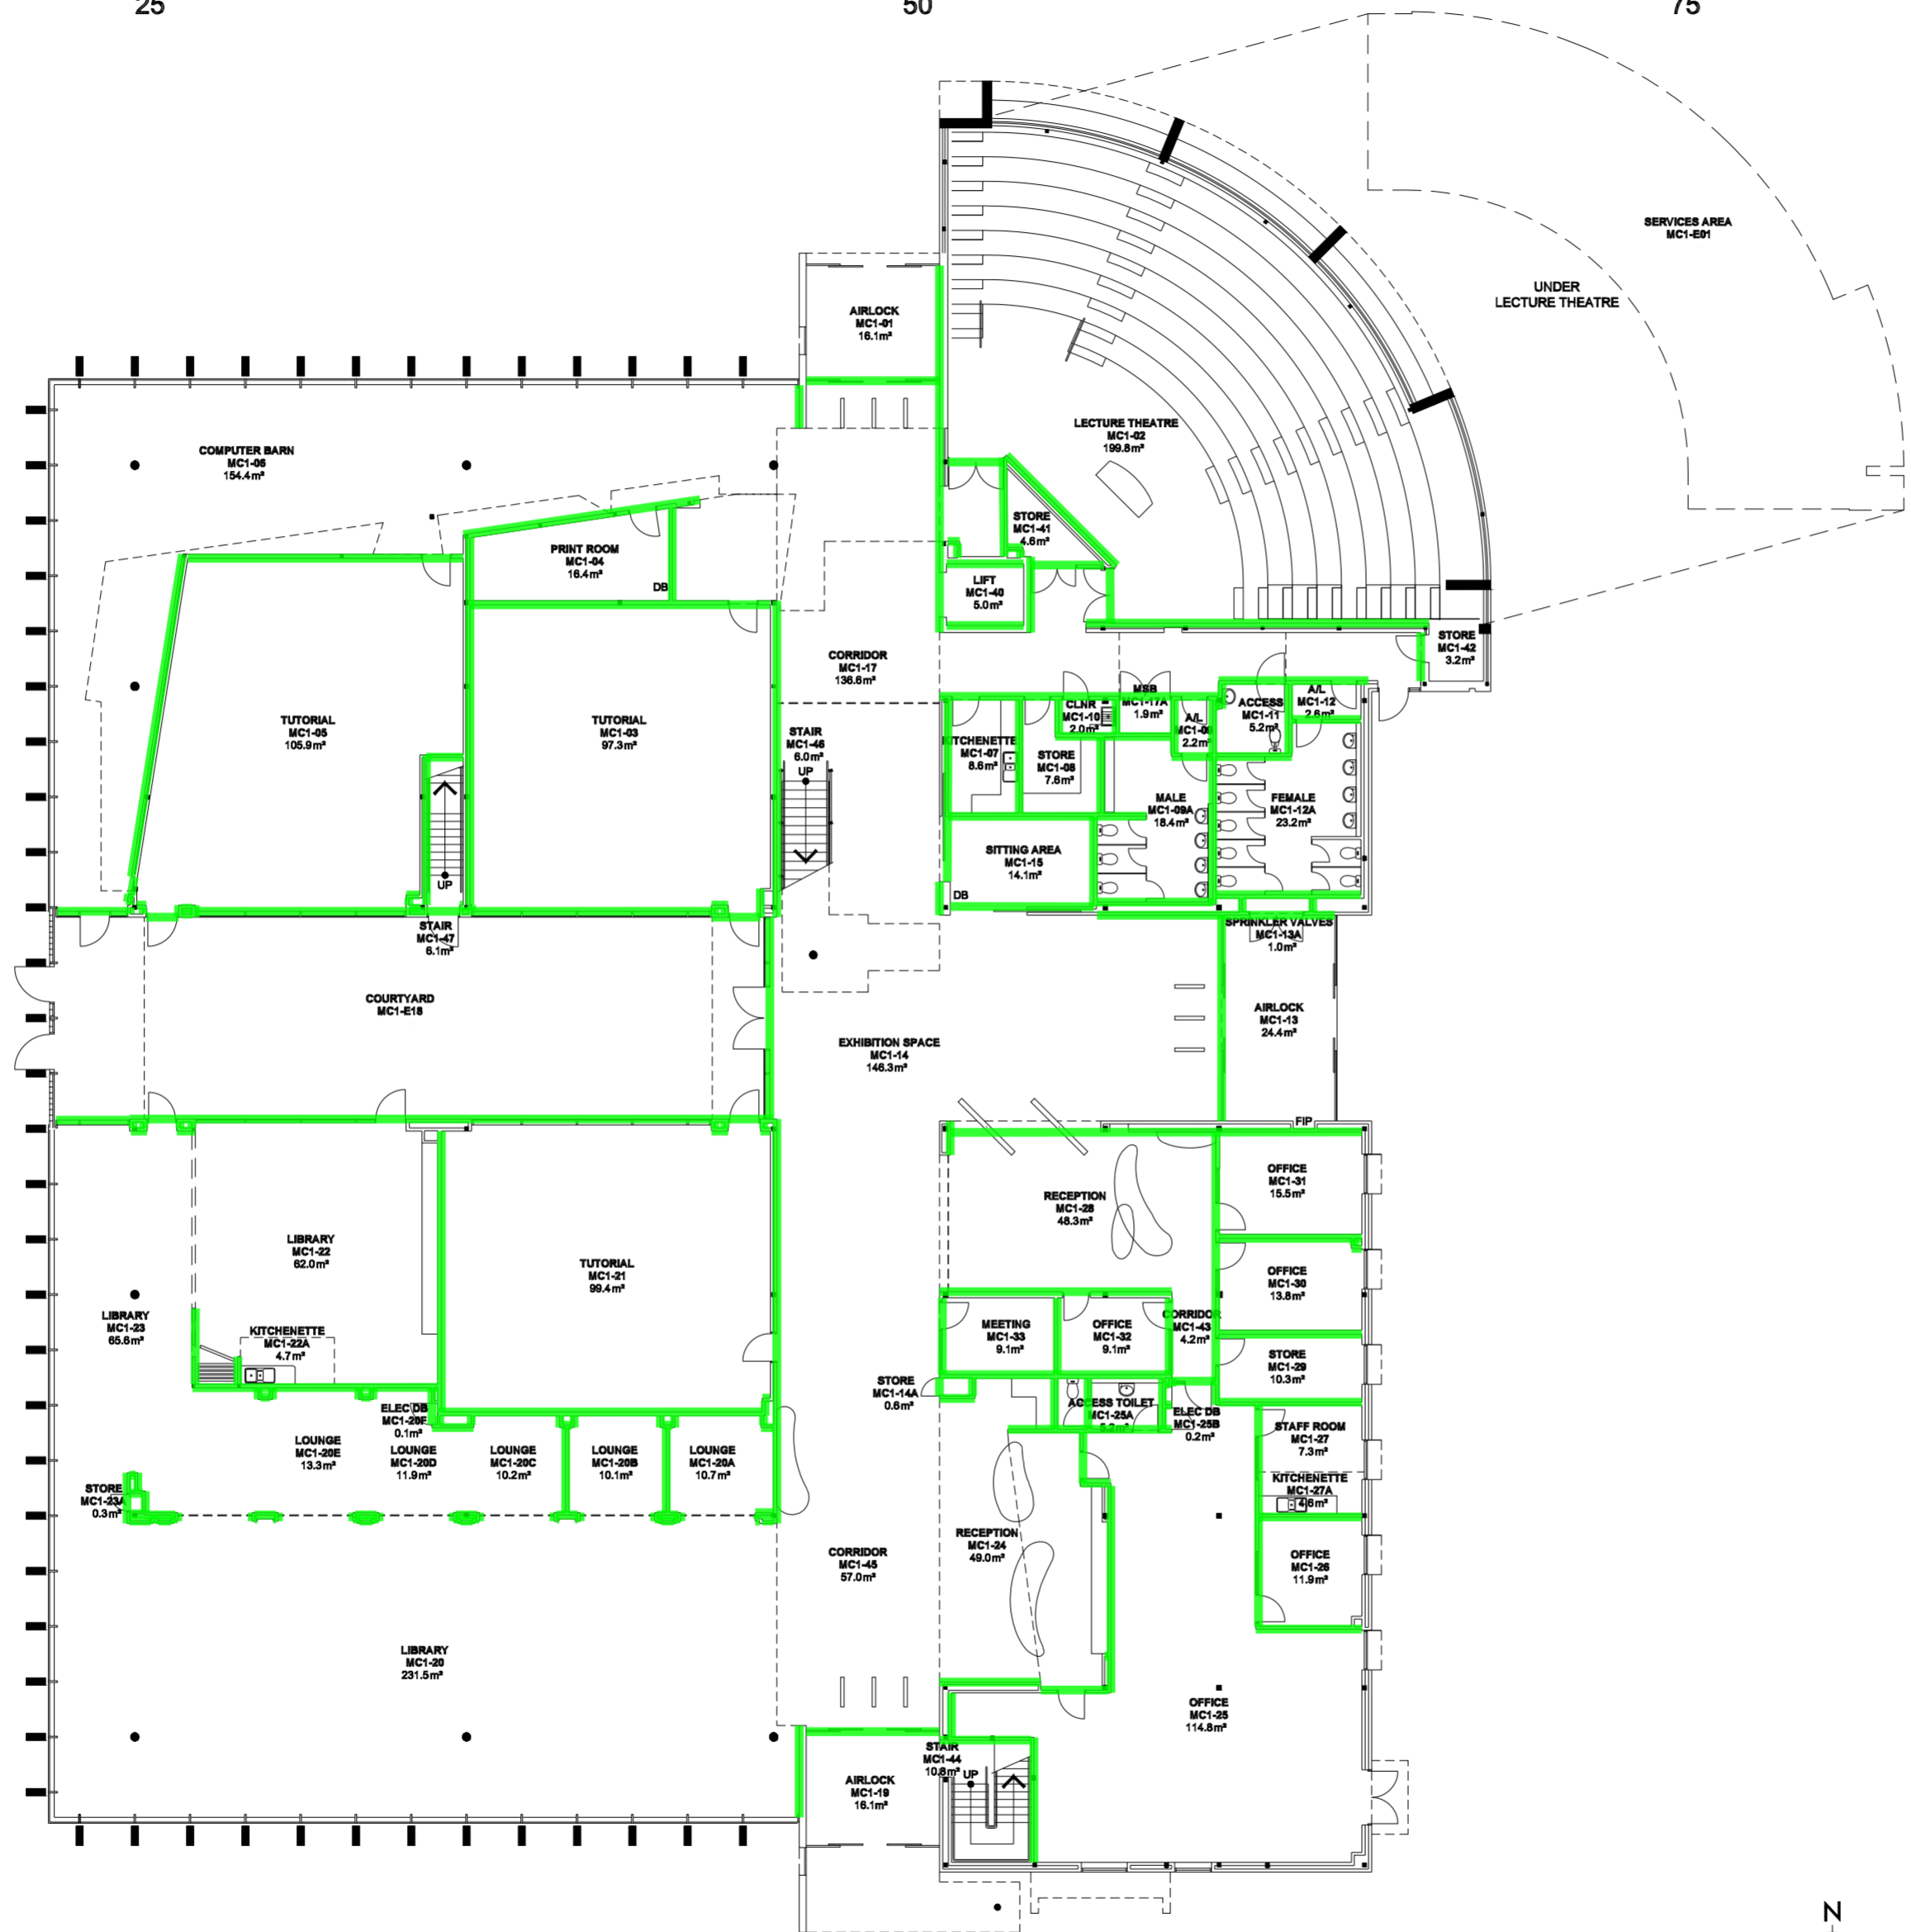

**LEVEL 1**  
**BUILDING A**