

5

10m



25

50

75

Legend

5. RF - Roof 0 m2

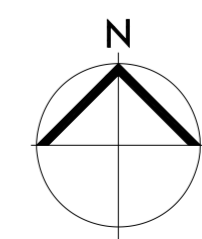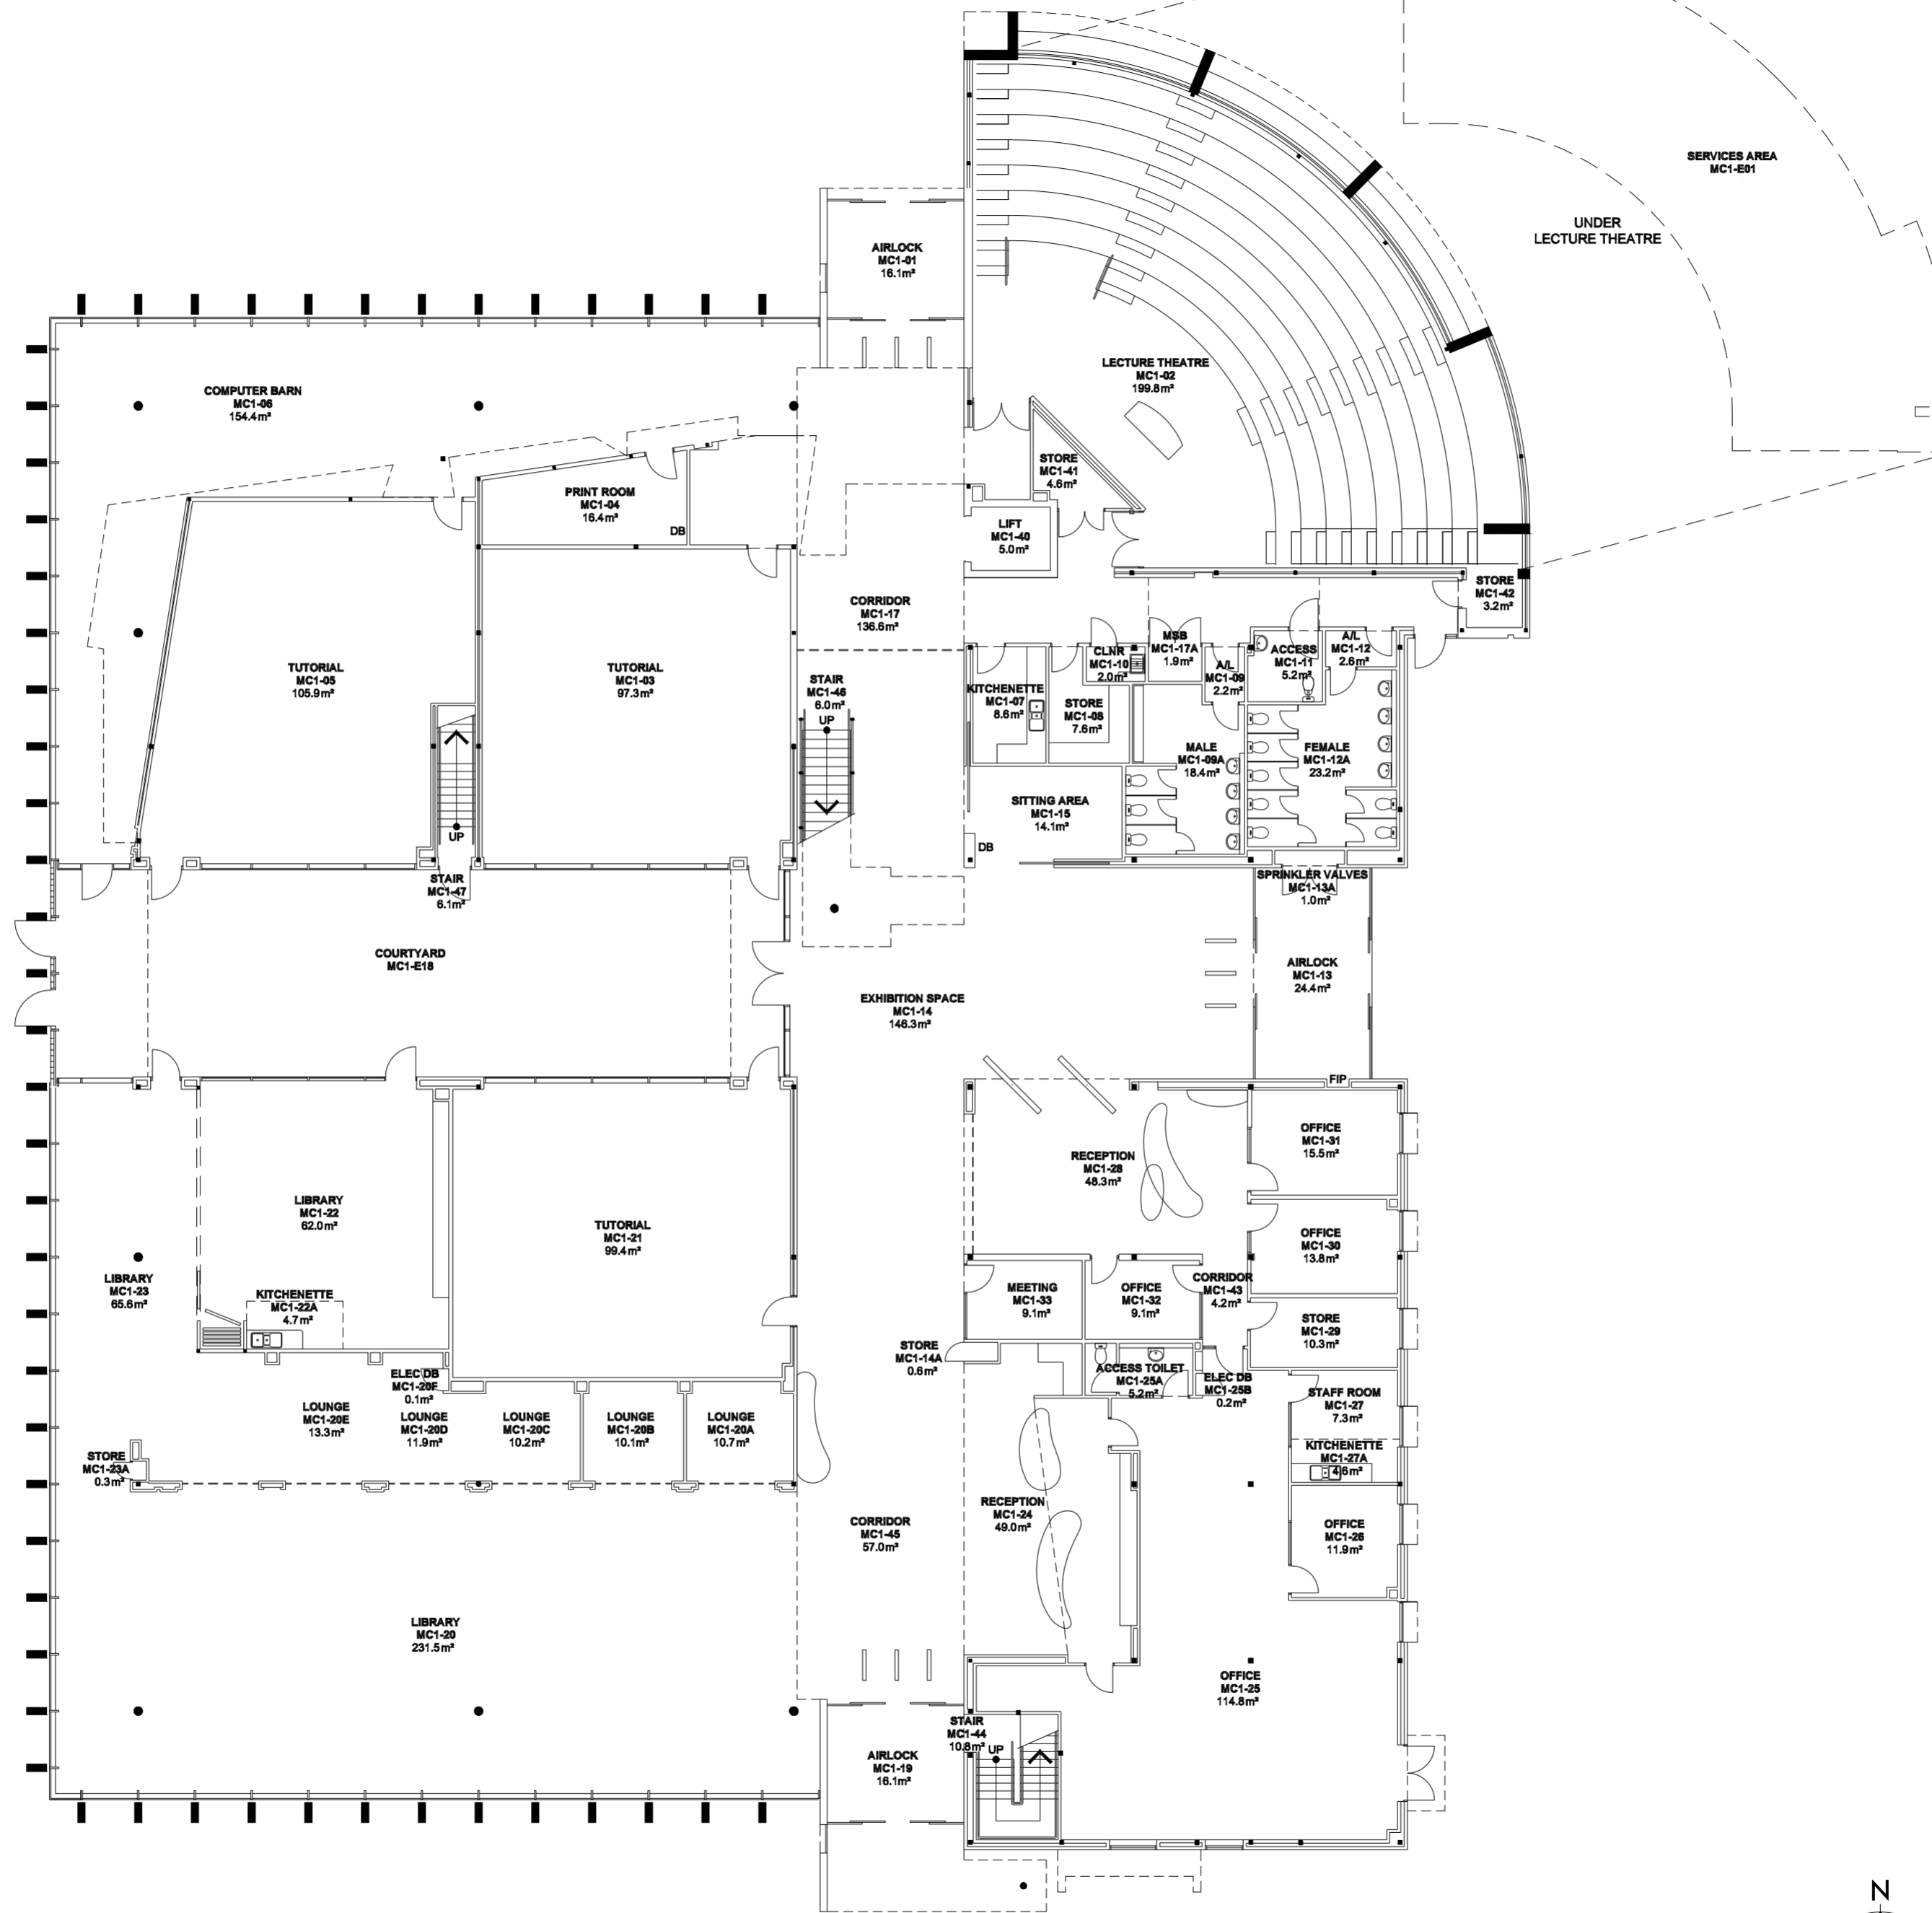

LEVEL 1
BUILDING A