
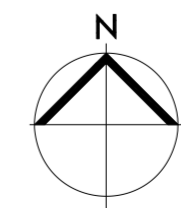


Legend

5. RF - Roof 96 m2

5 10m 25 50 75

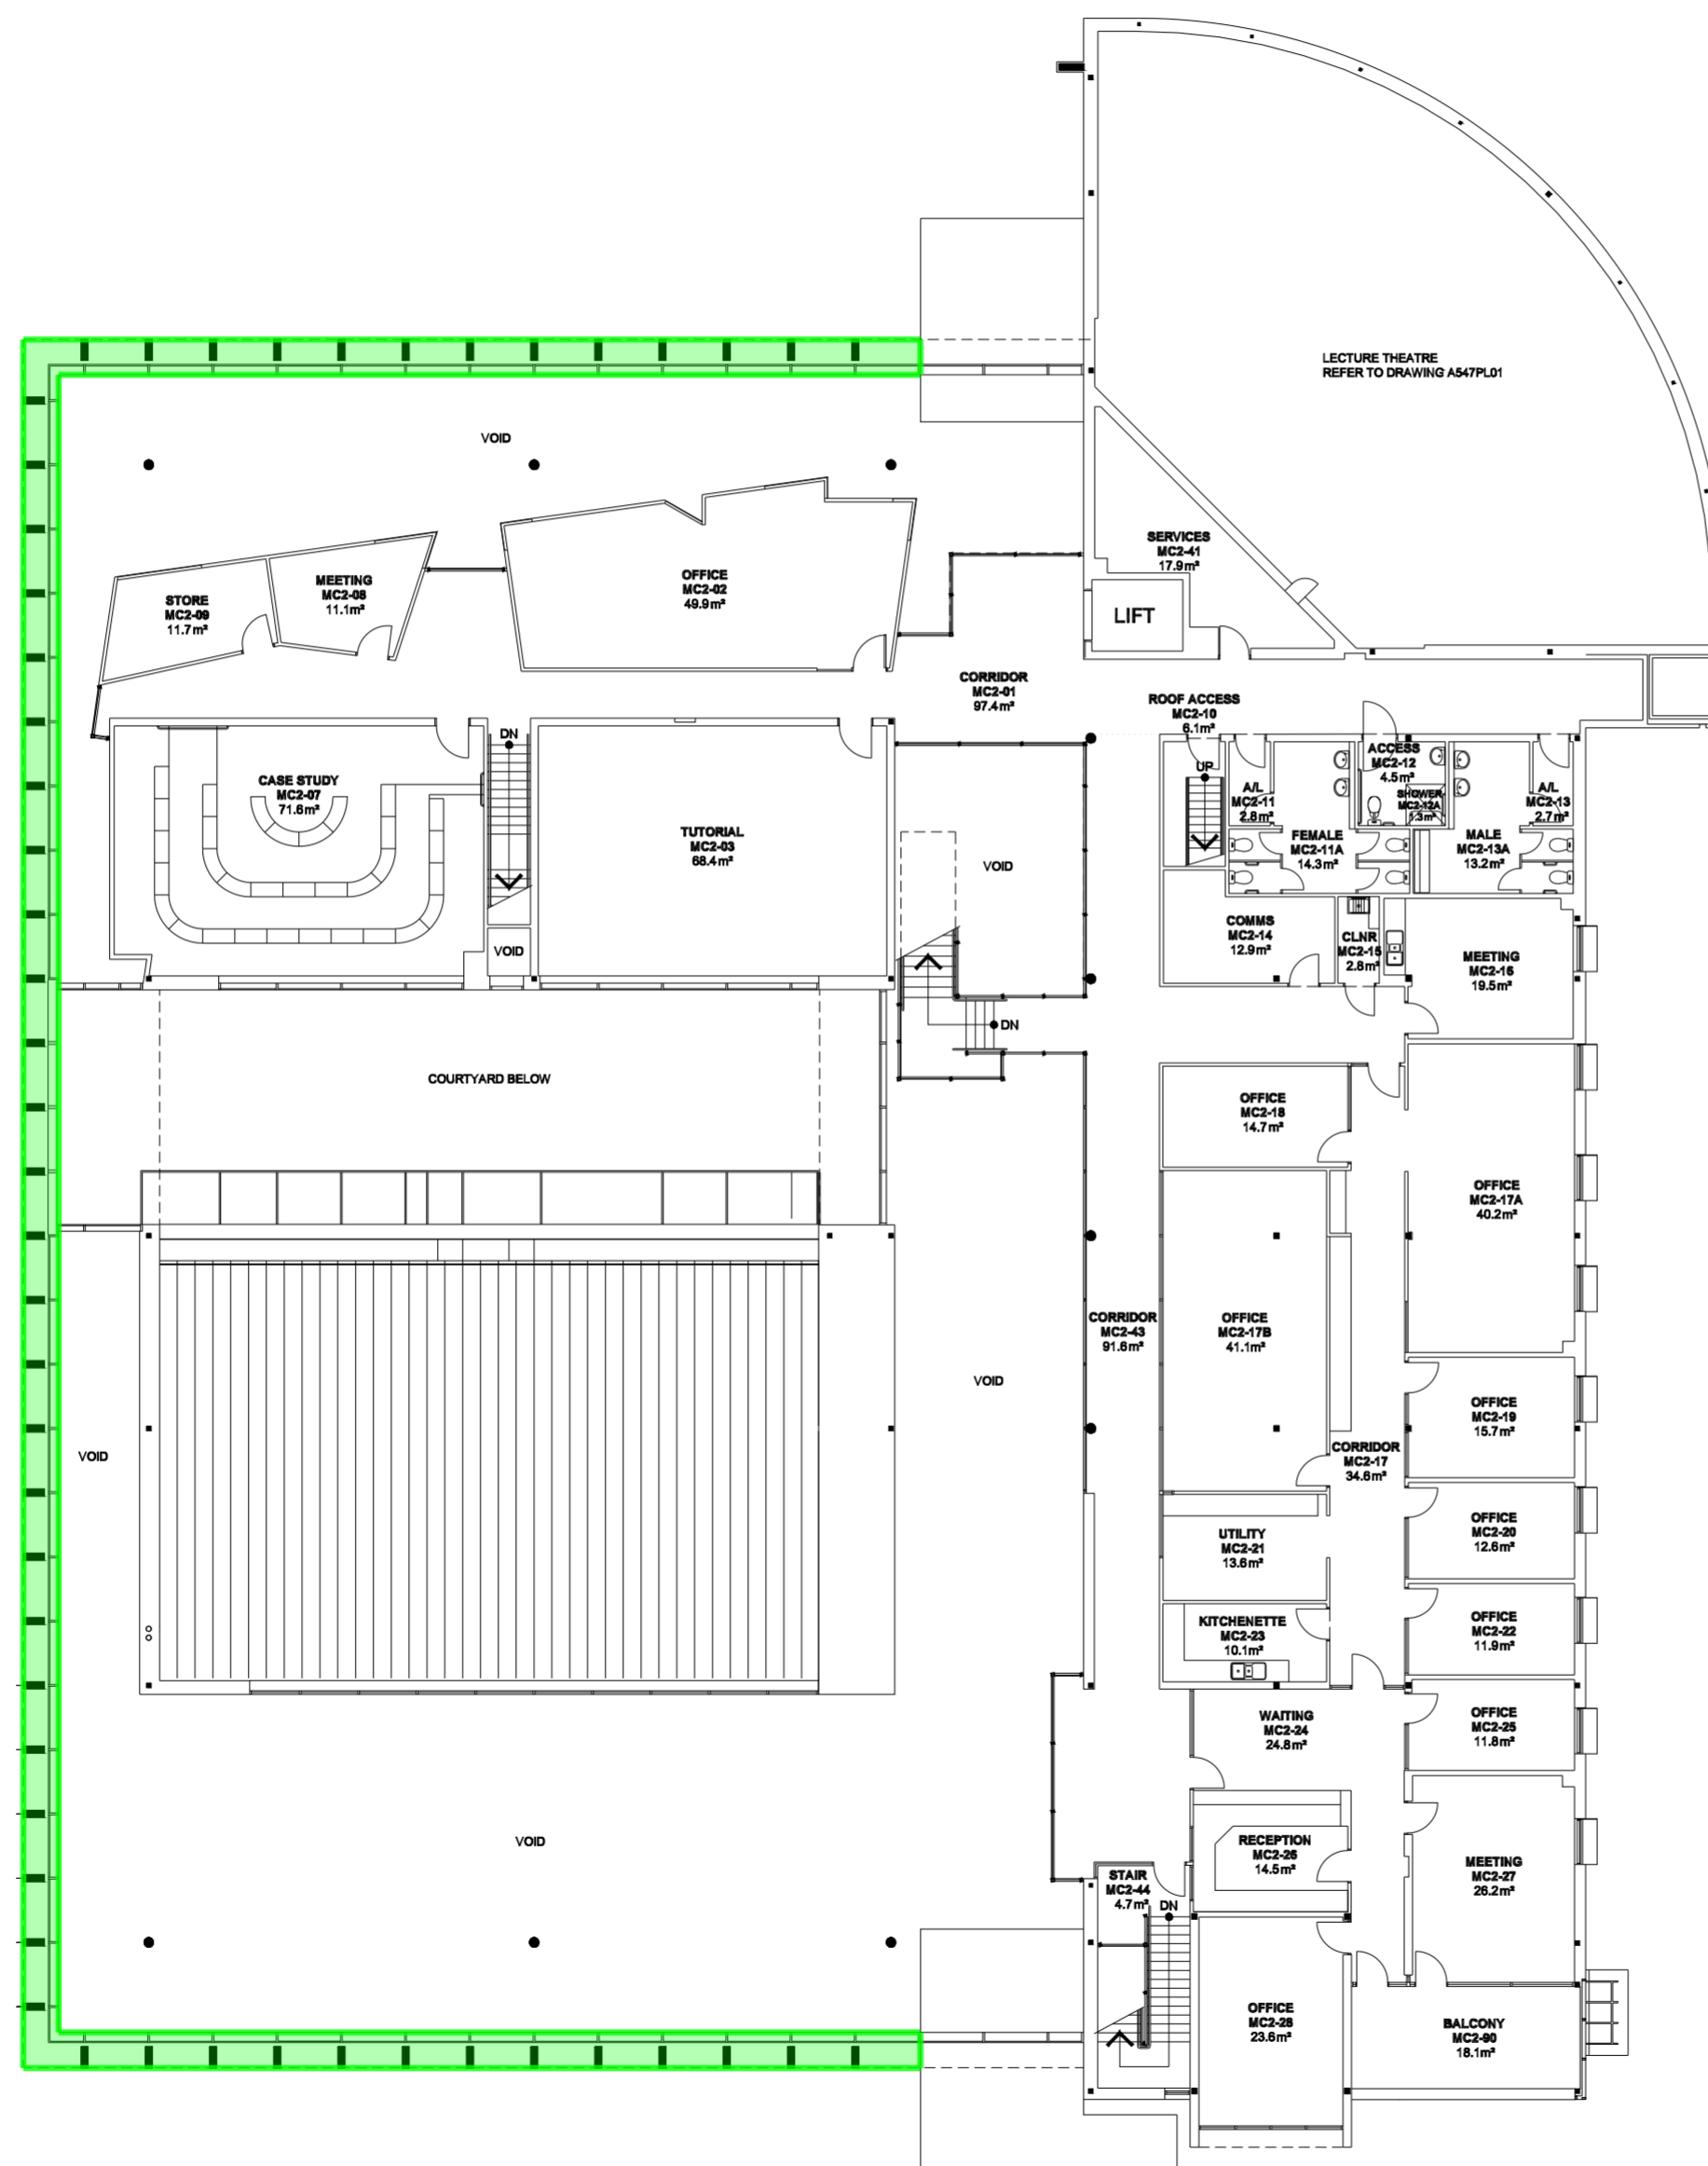

LEVEL 2
BUILDING A