
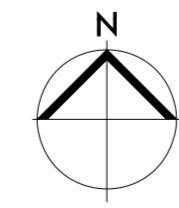


Legend

1. SB - Substructure 2,250 m2

5 10m 25 50 75

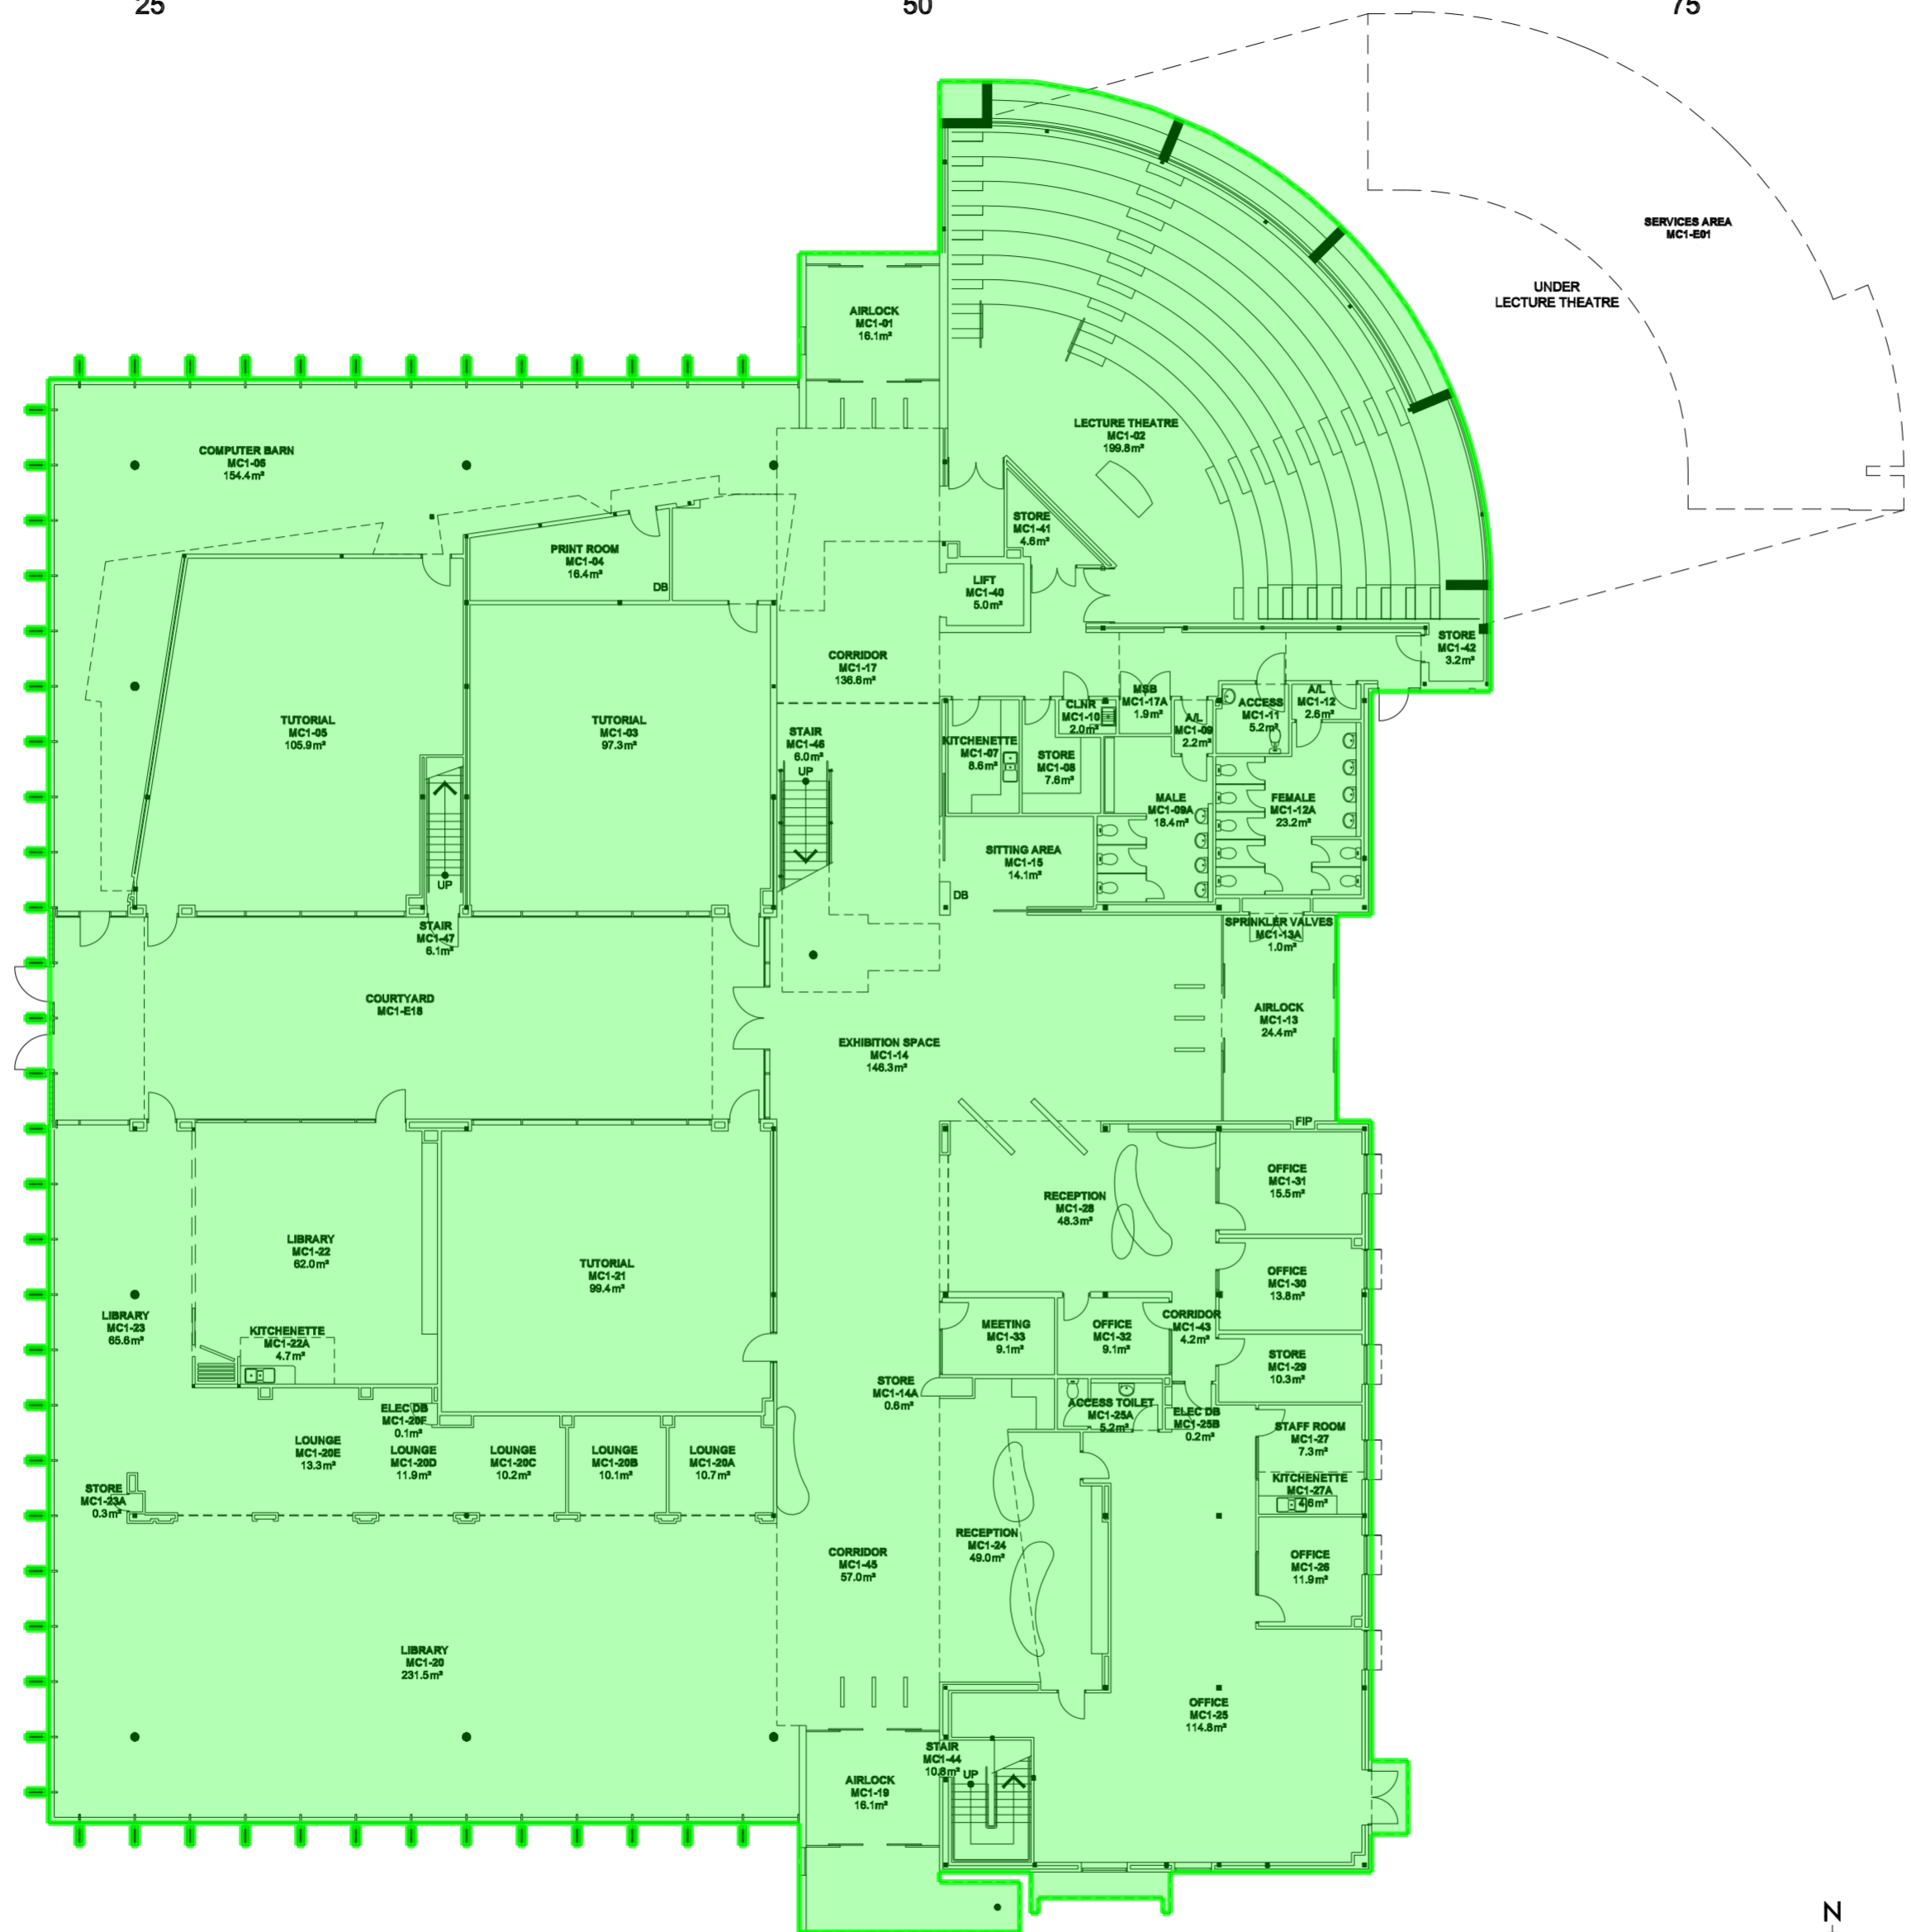

**LEVEL 1**

**BUILDING A**