

5

10m


25

50

75

Legend

4. SC - Staircases 0 m2

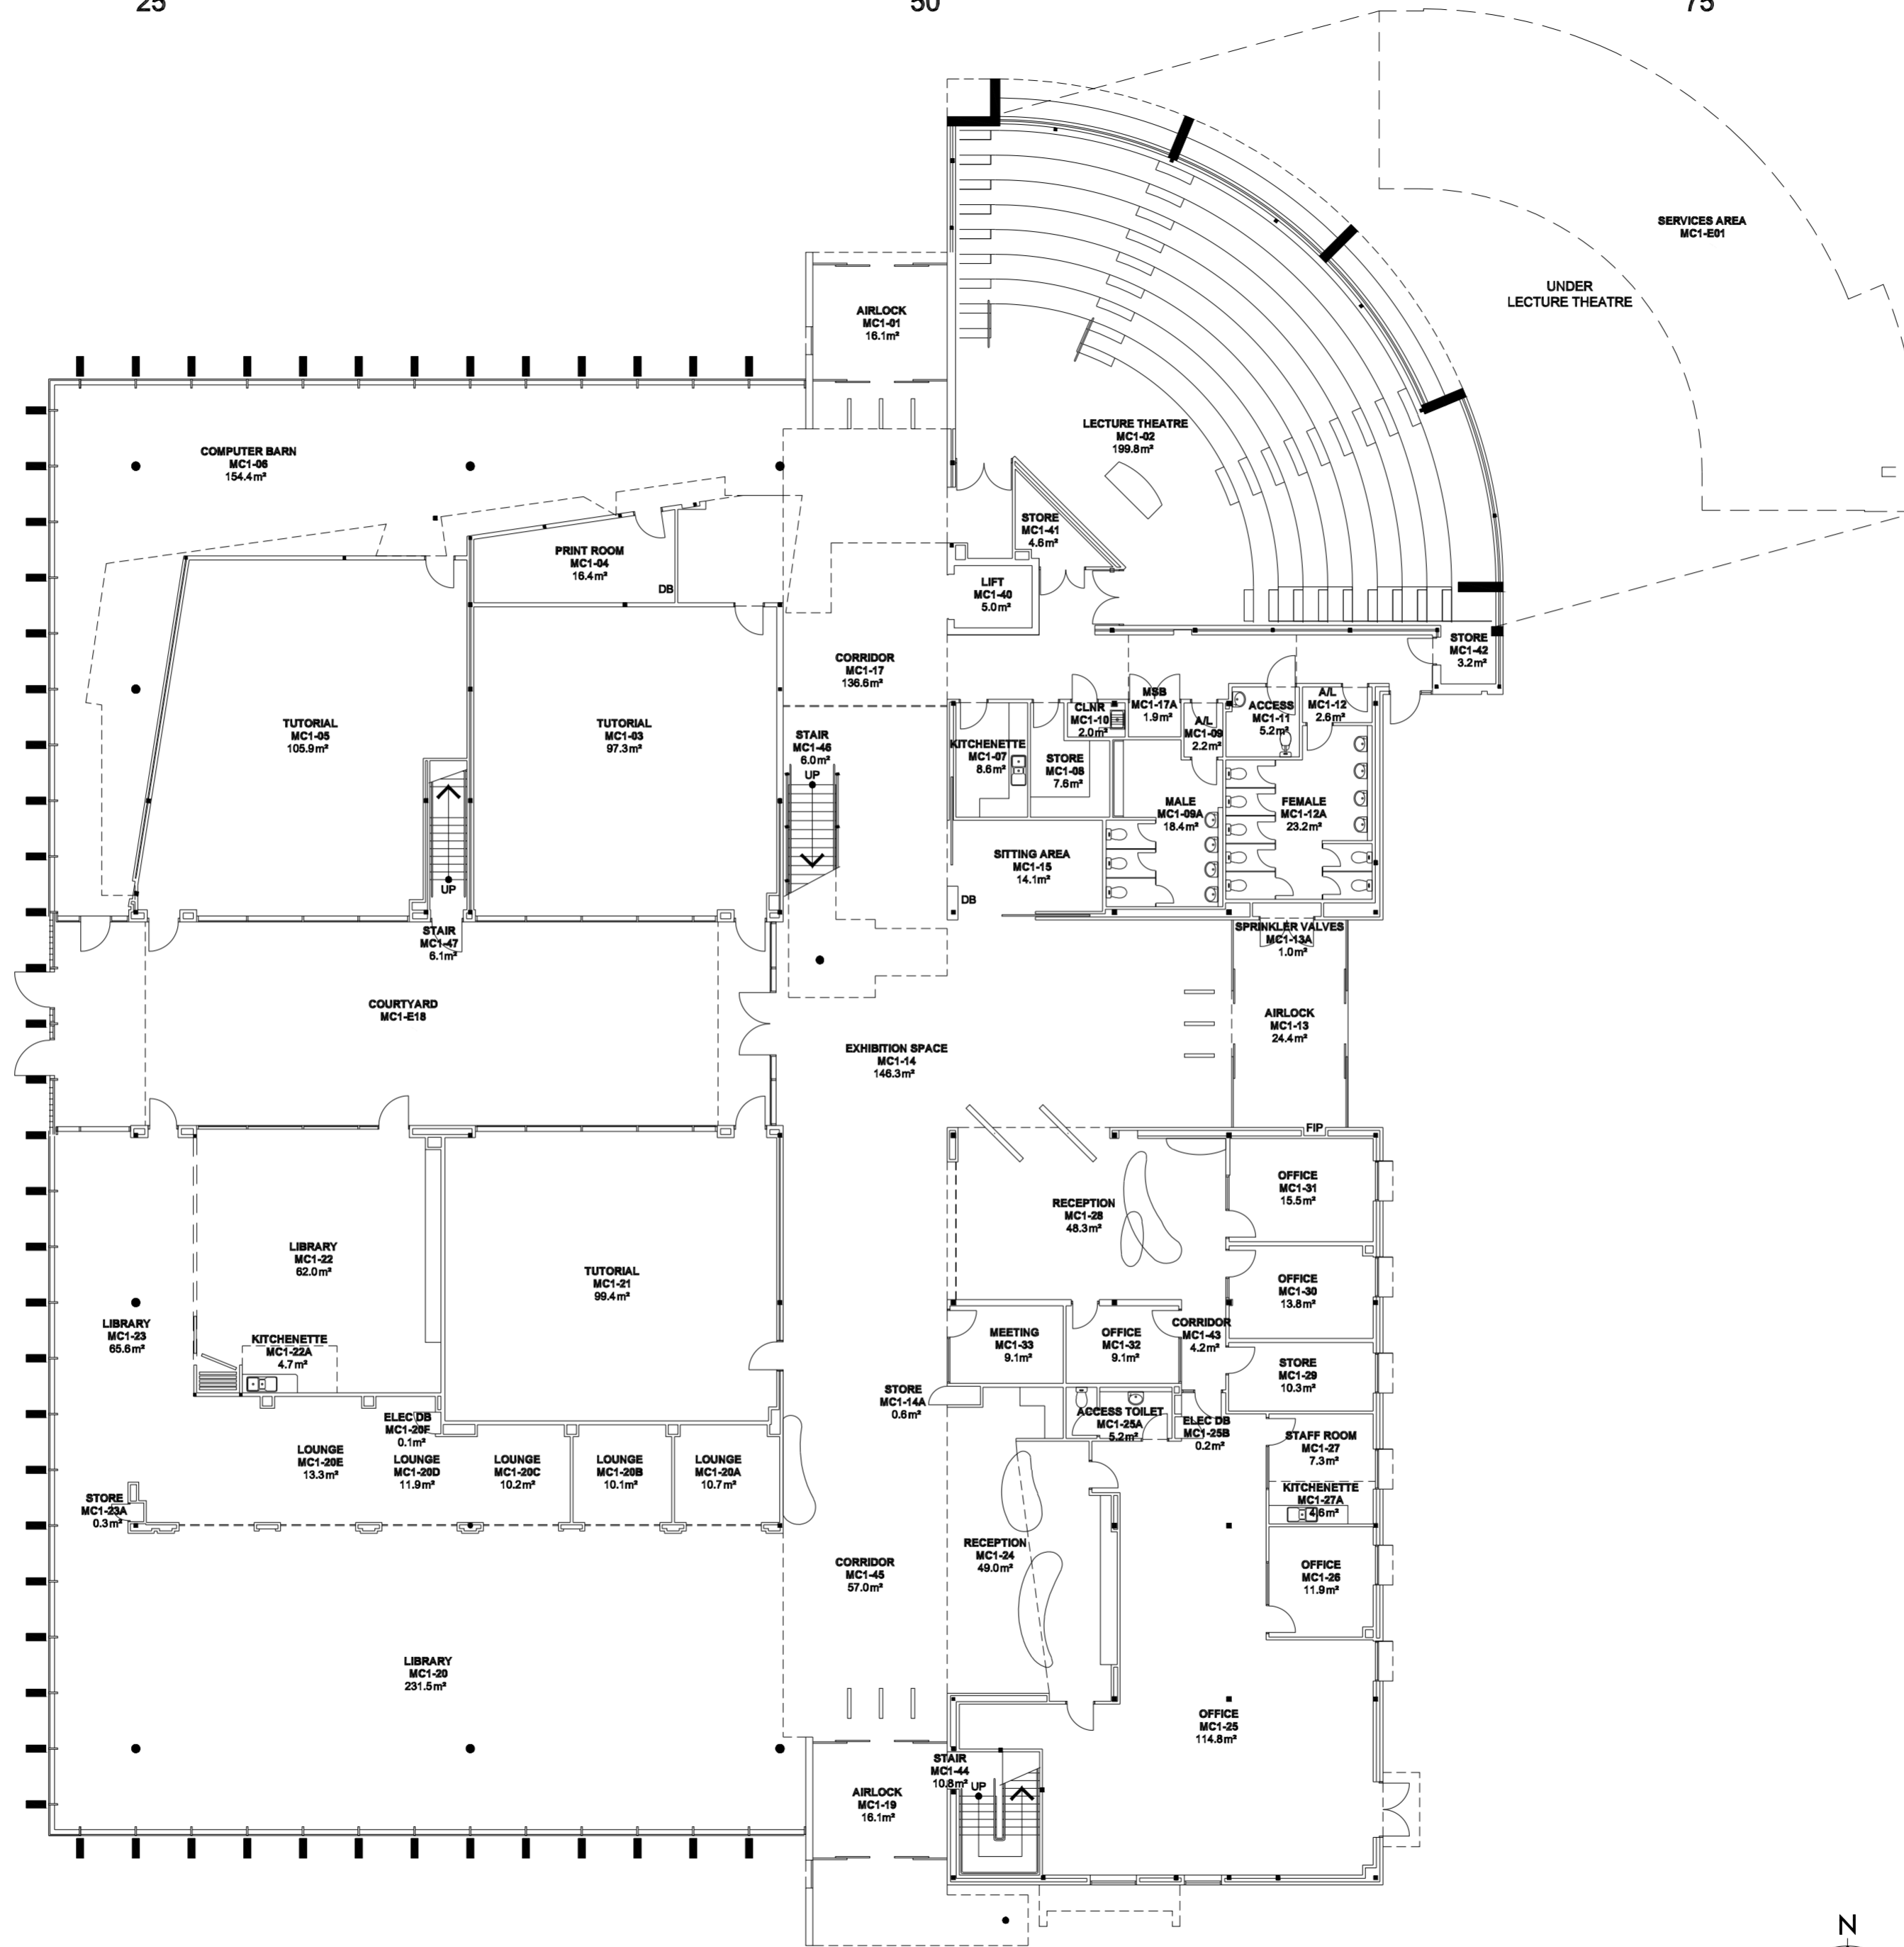

LEVEL 1
BUILDING A

