
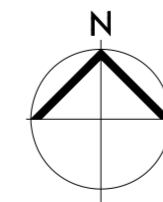


Legend

4. SC - Staircases 39 m2

5 10m 25 50 75

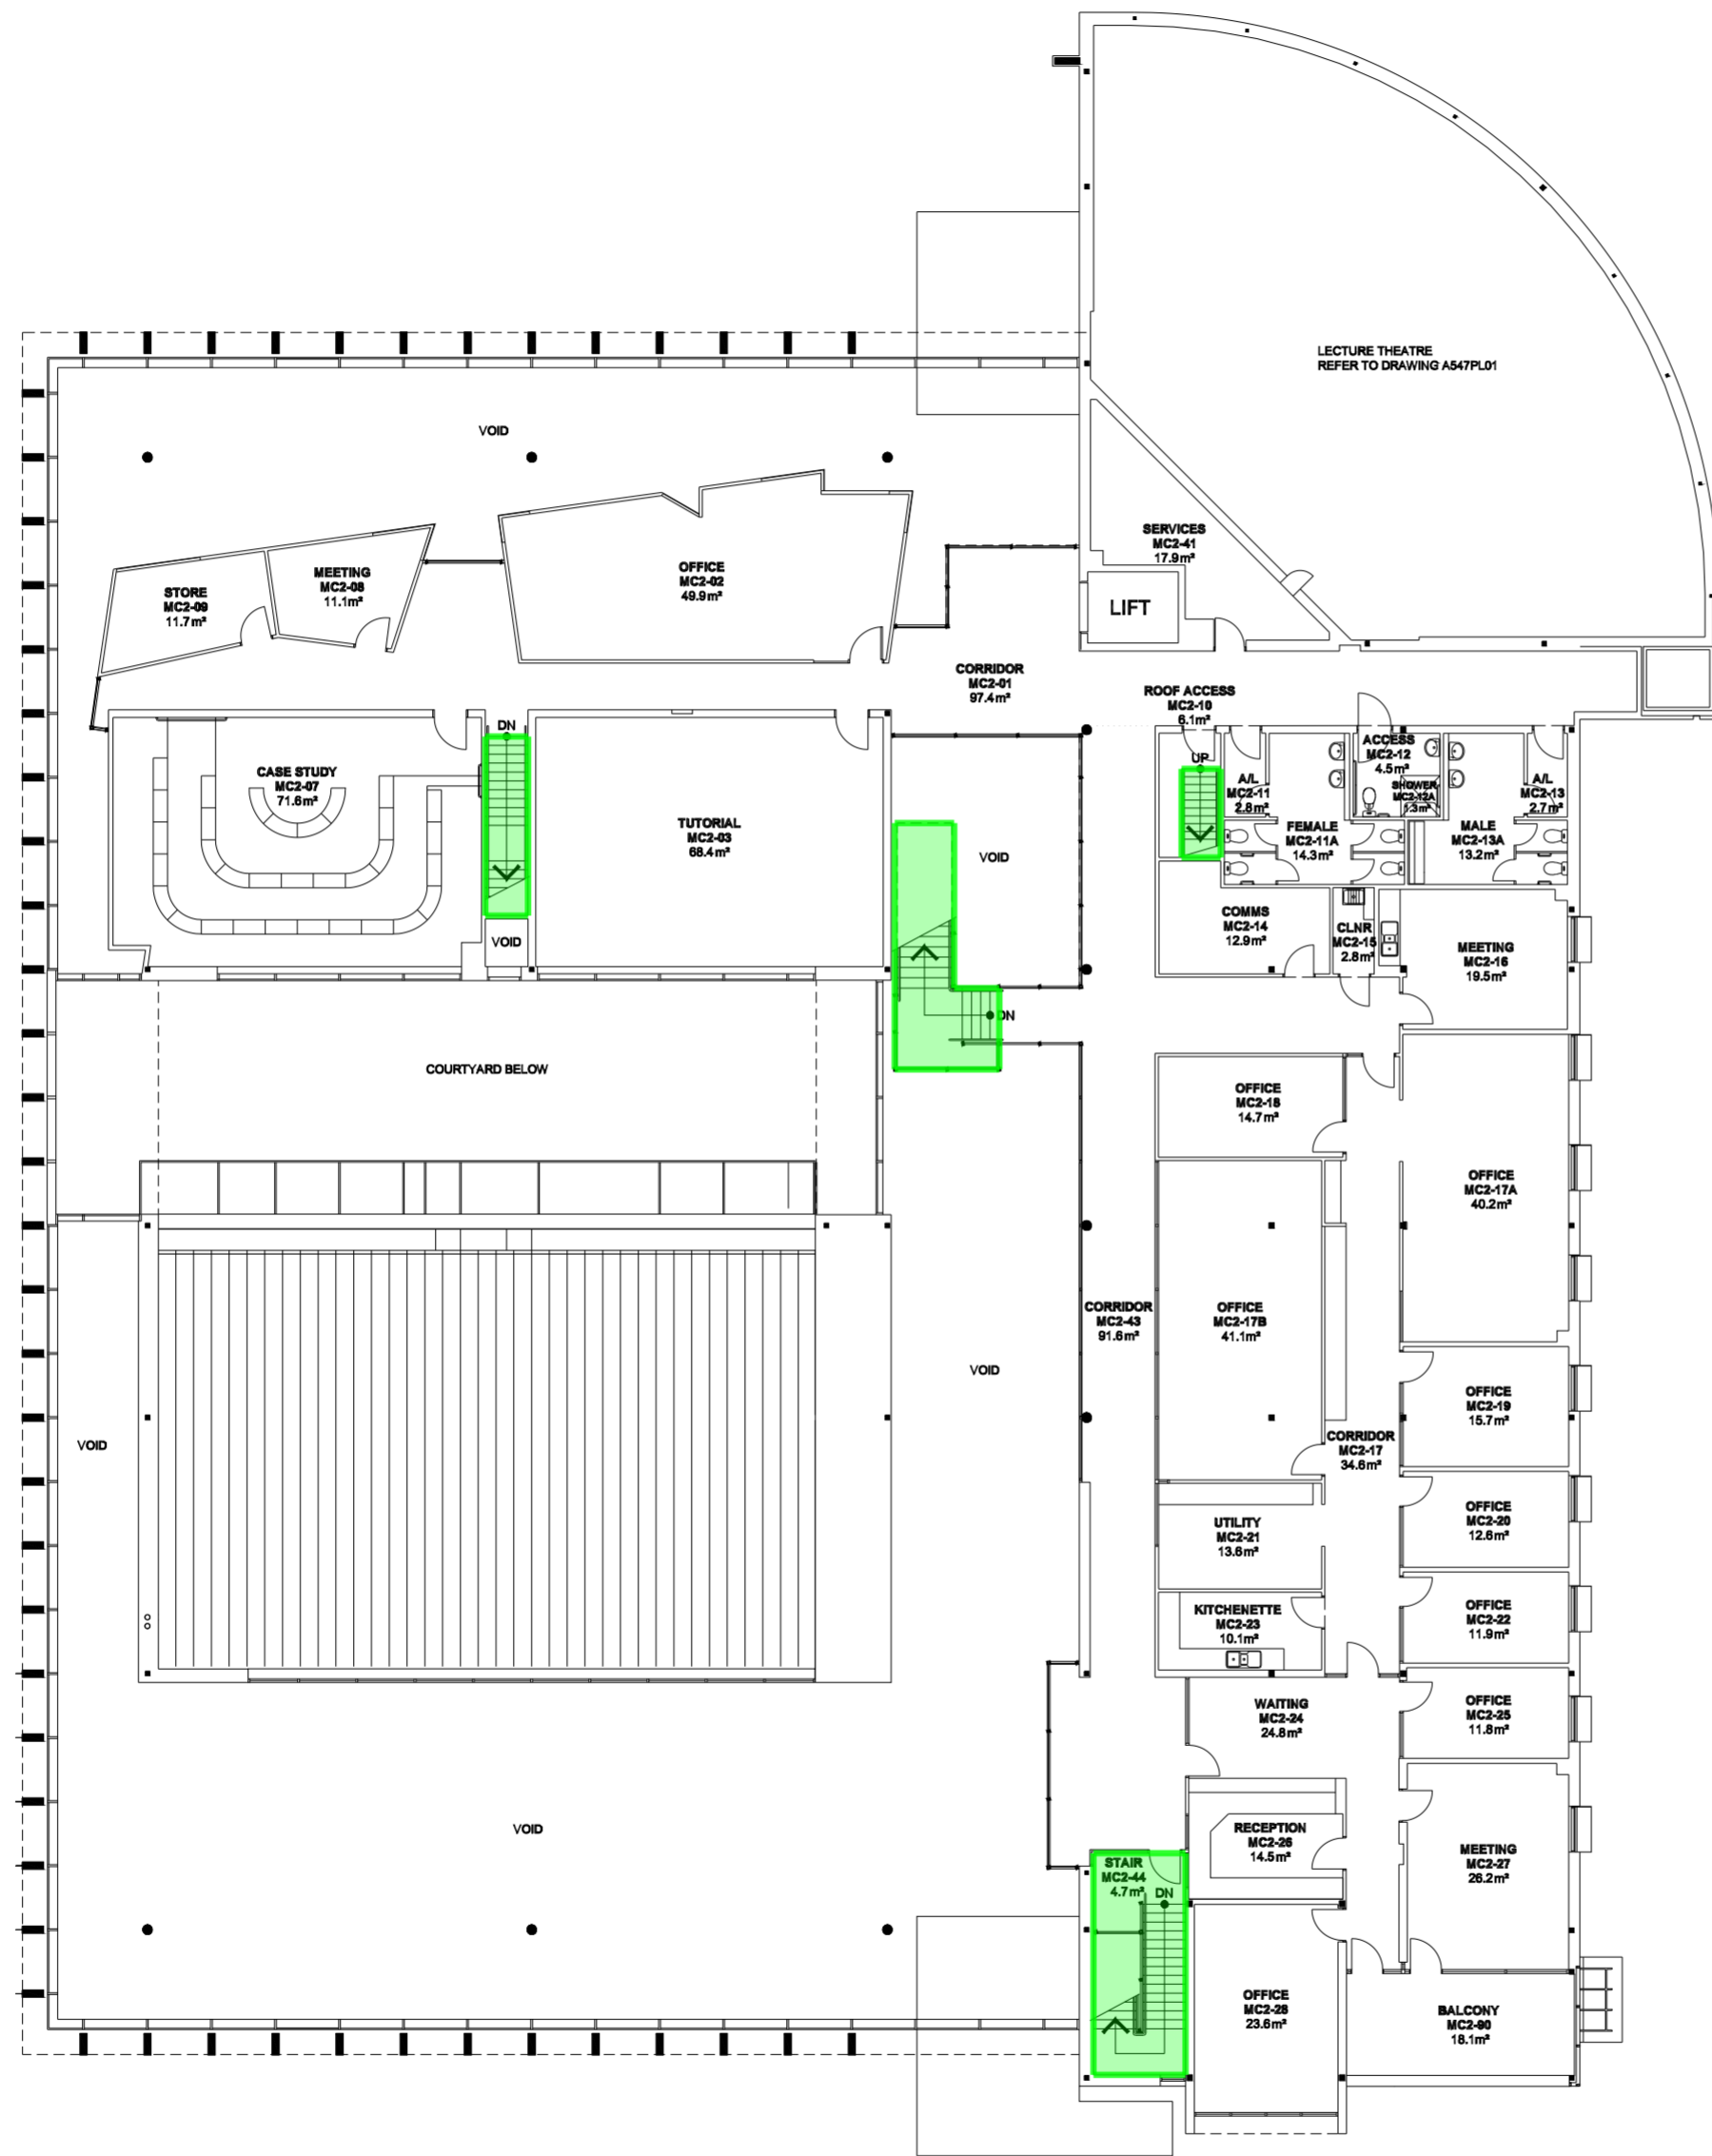

LEVEL 2
BUILDING A