


Legend

3. UF - Upper floor 118 m2

5 10m 25 50 75

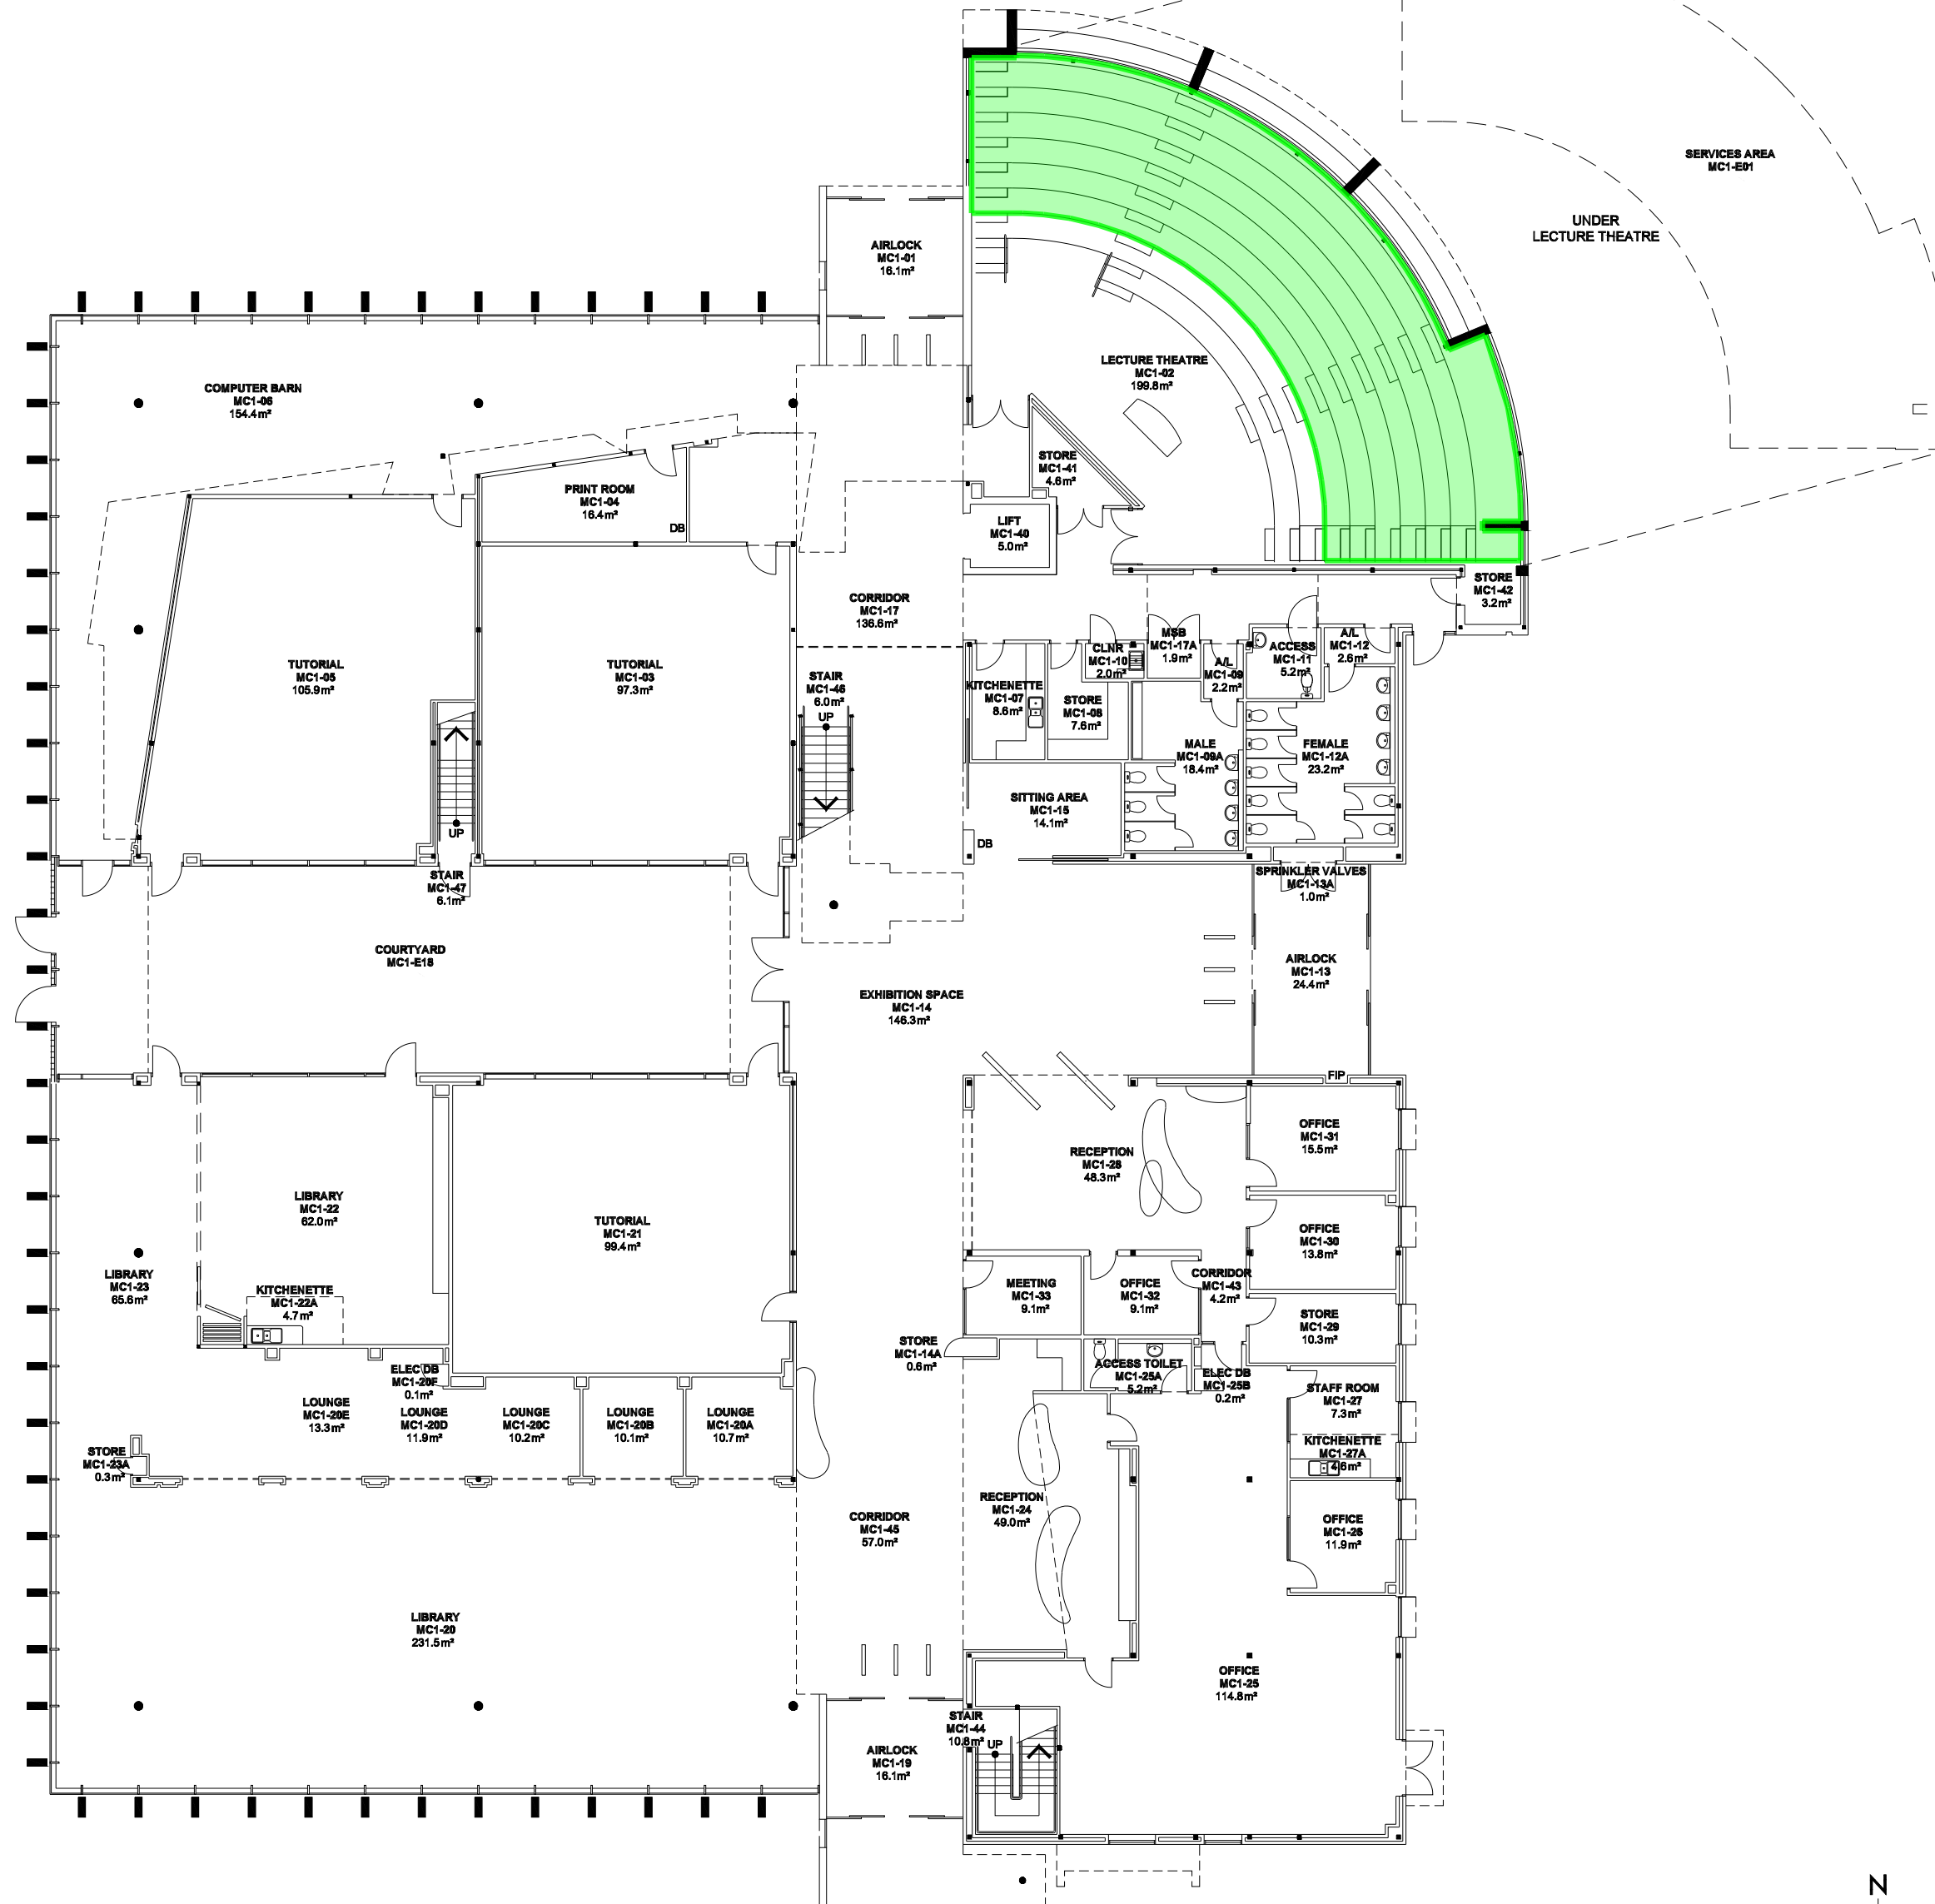

LEVEL 1
BUILDING A