
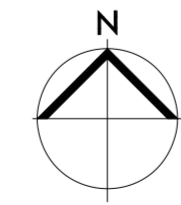


Legend

3. UF - Upper floor 1,205 m2

5 10m 25 50 75

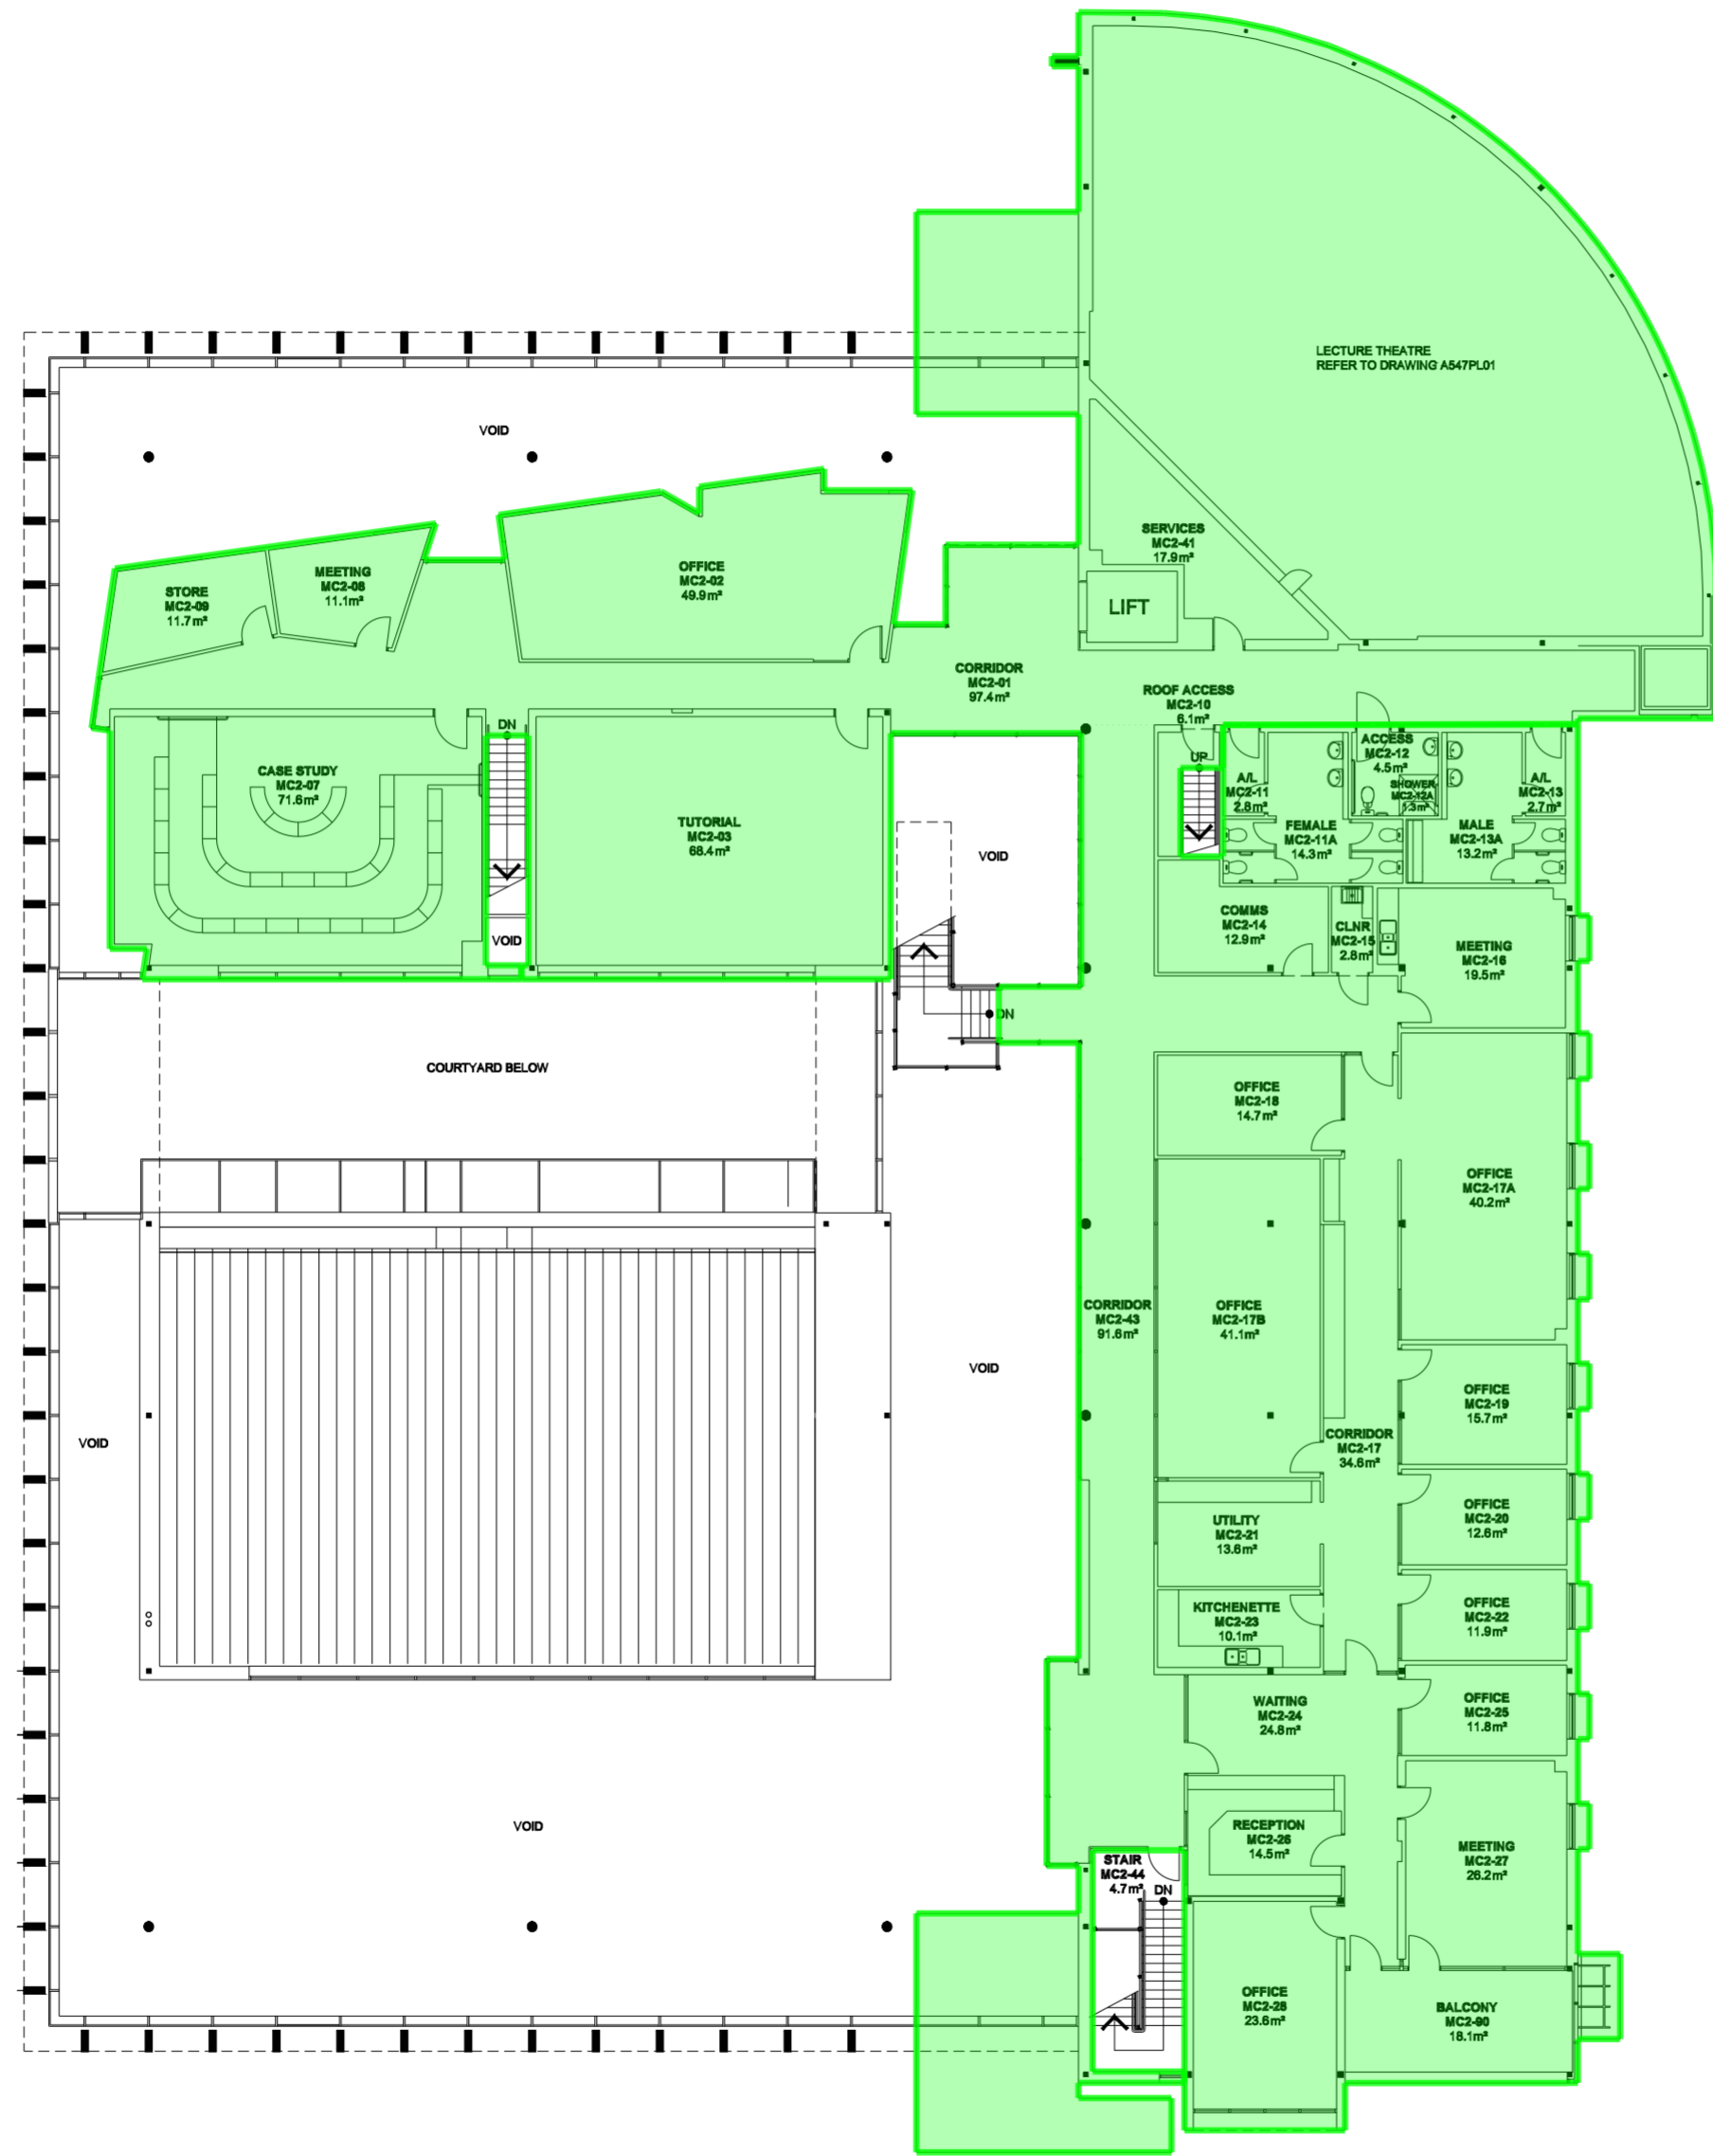

LEVEL 2
BUILDING A