
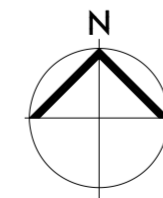


Legend

E1. Site preparation 2,250 m2

5 10m 25 50 75

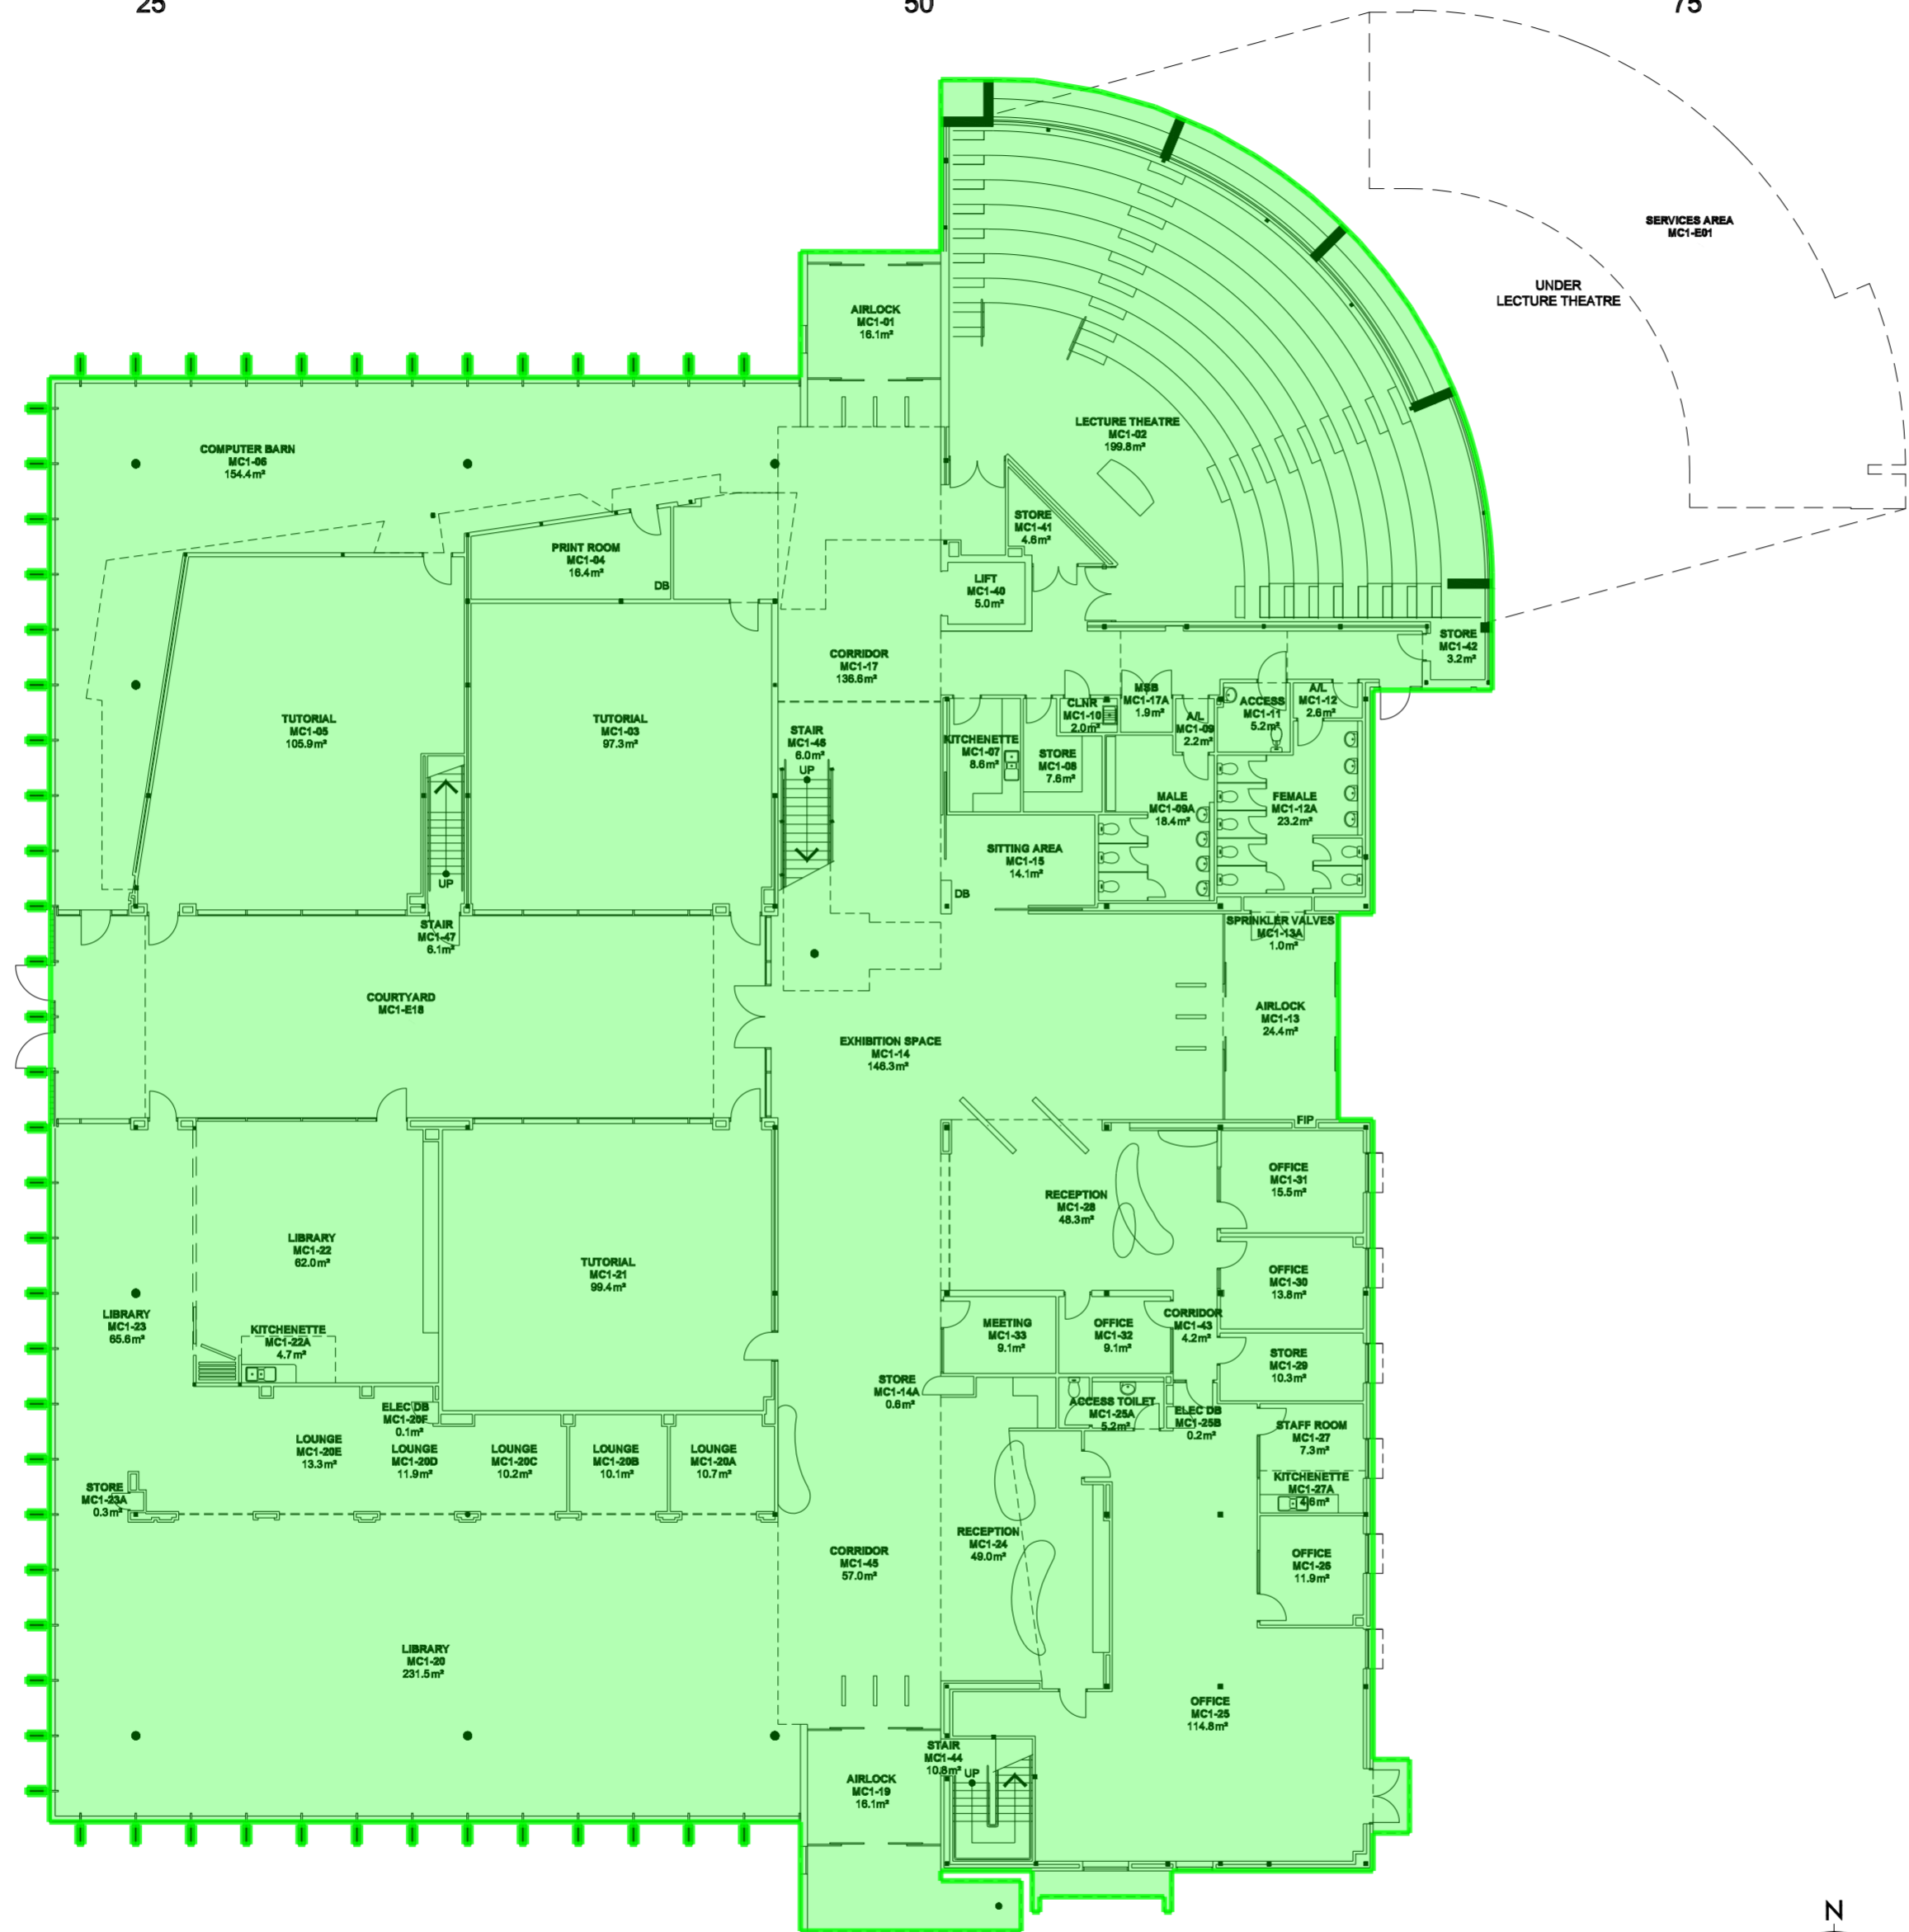

LEVEL 1

BUILDING A