
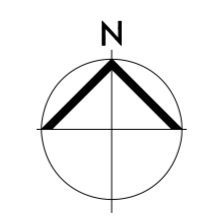


Legend

E10. Internal walls 1,282 m2

5 10m 25 50 75

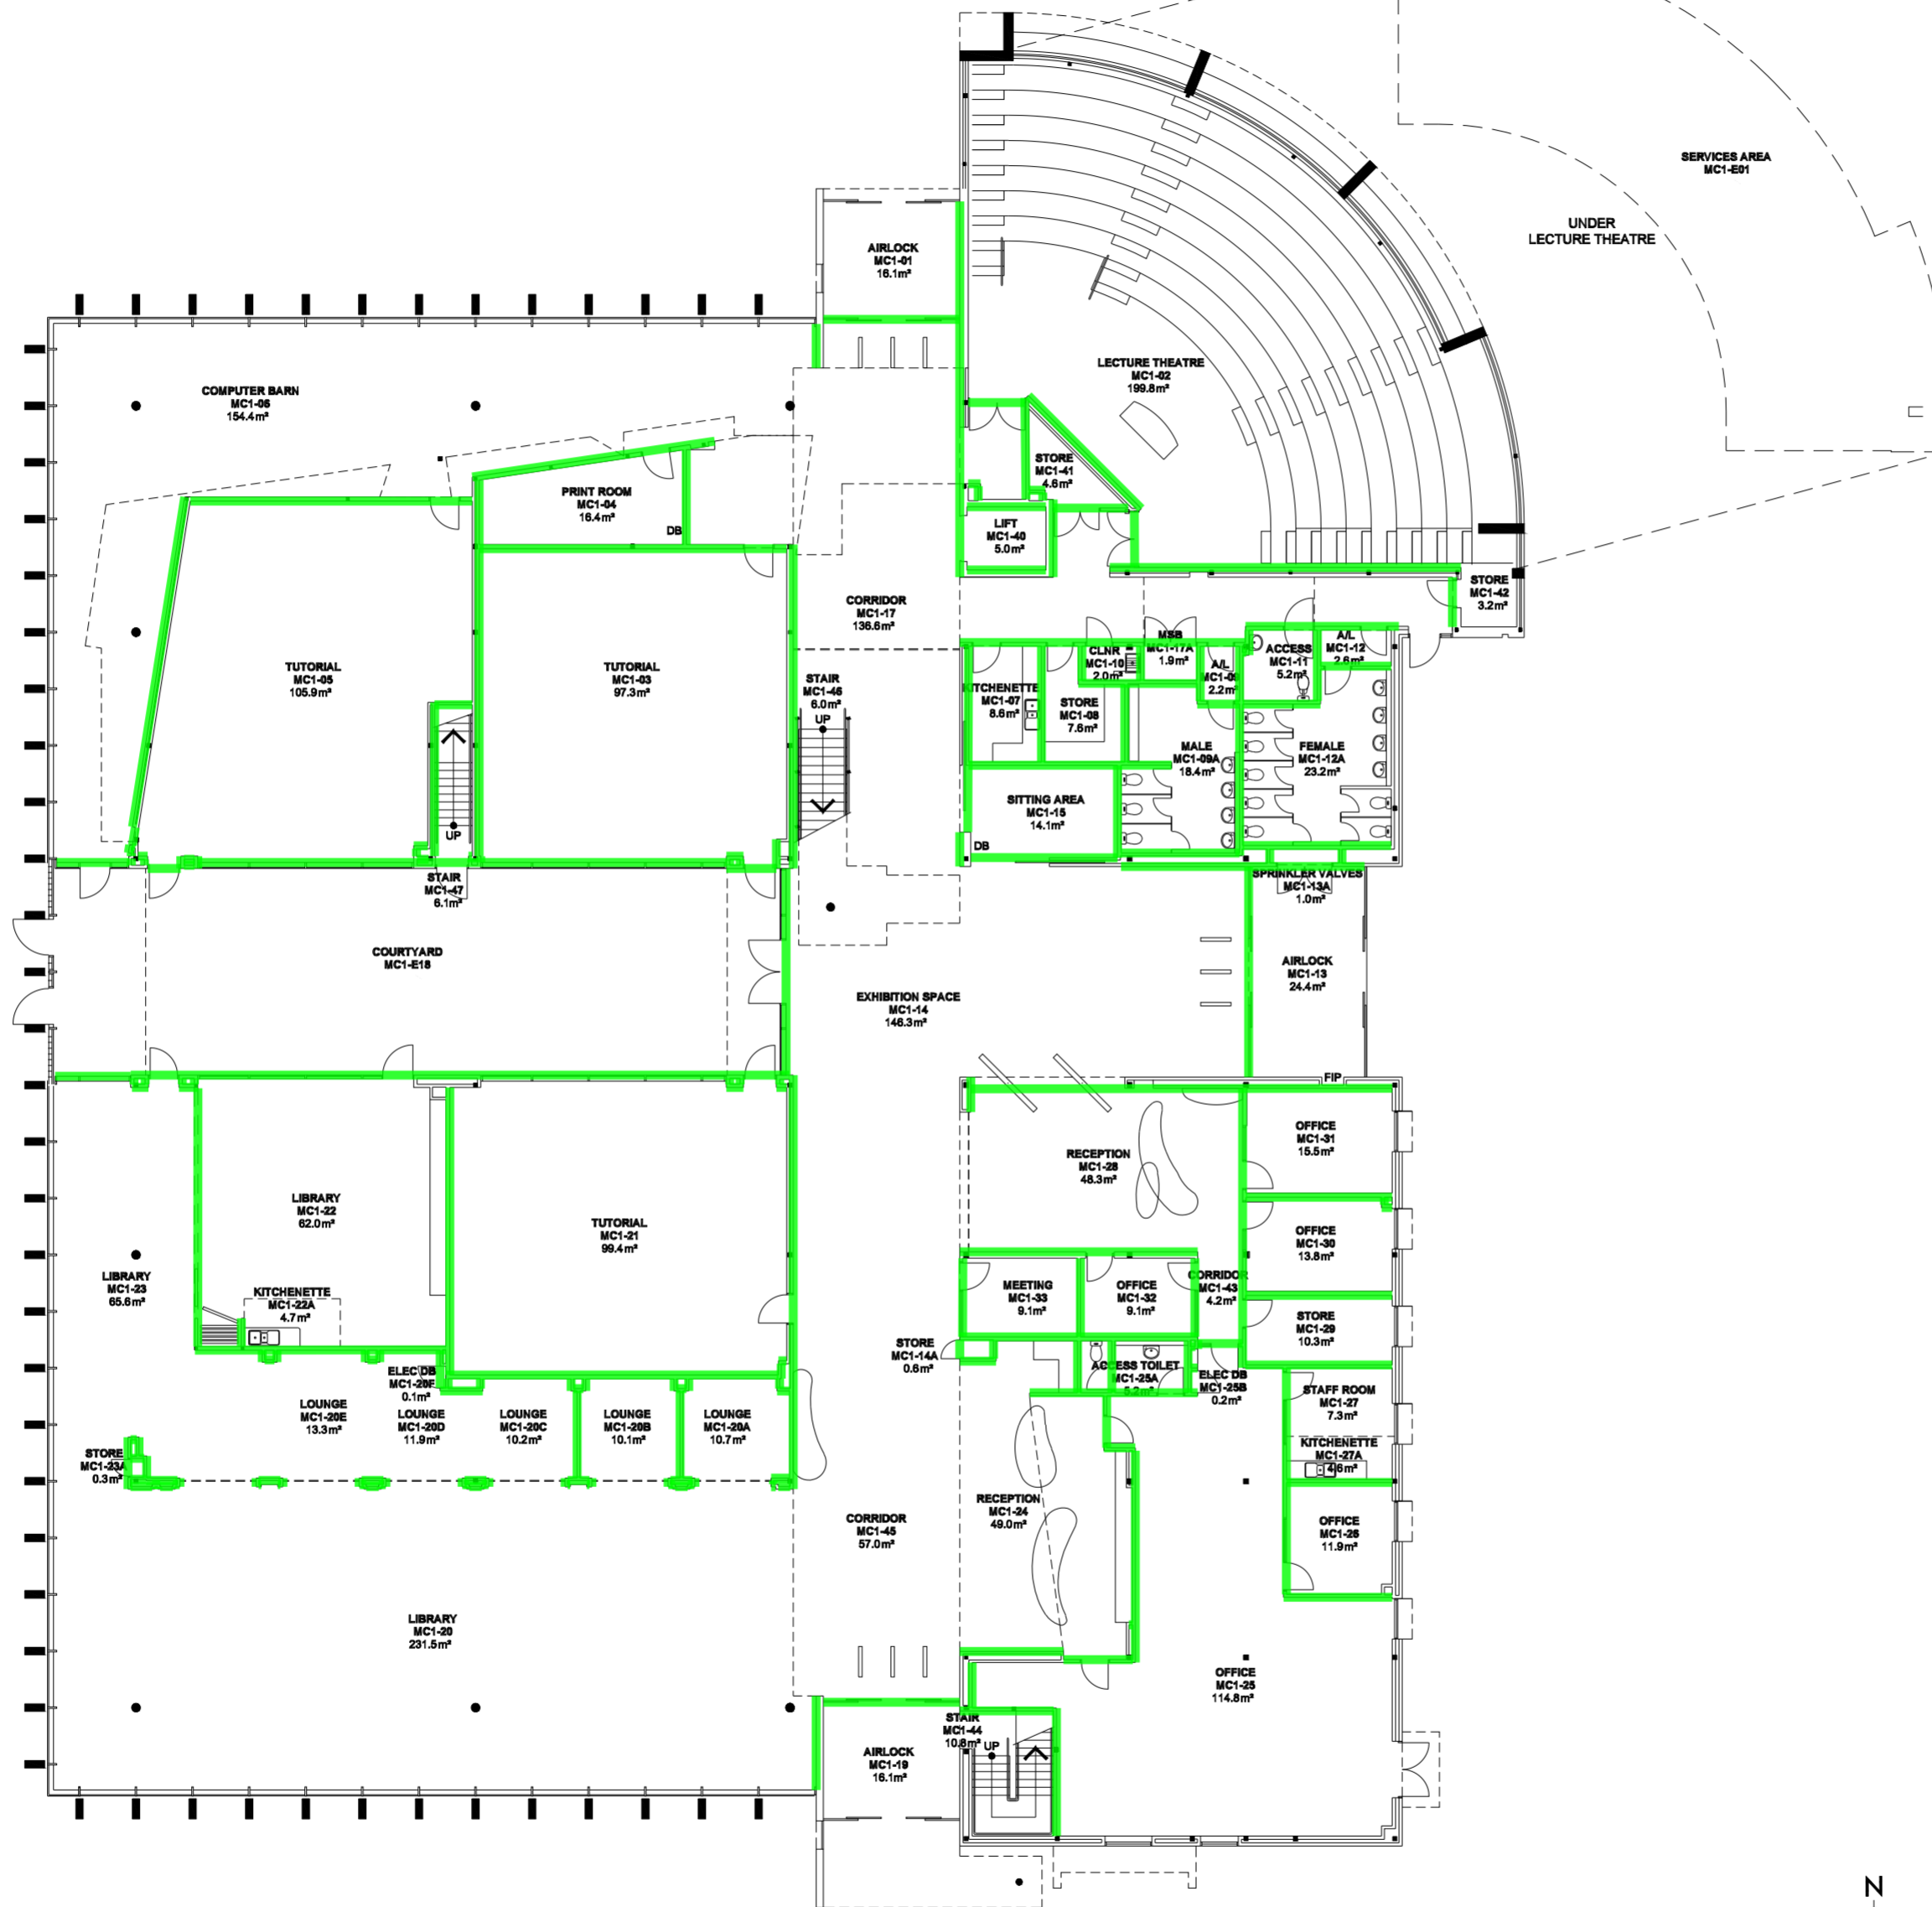

LEVEL 1

BUILDING A