


Legend
■ E10. Internal walls 1,144 m2

5 10m 25 50 75

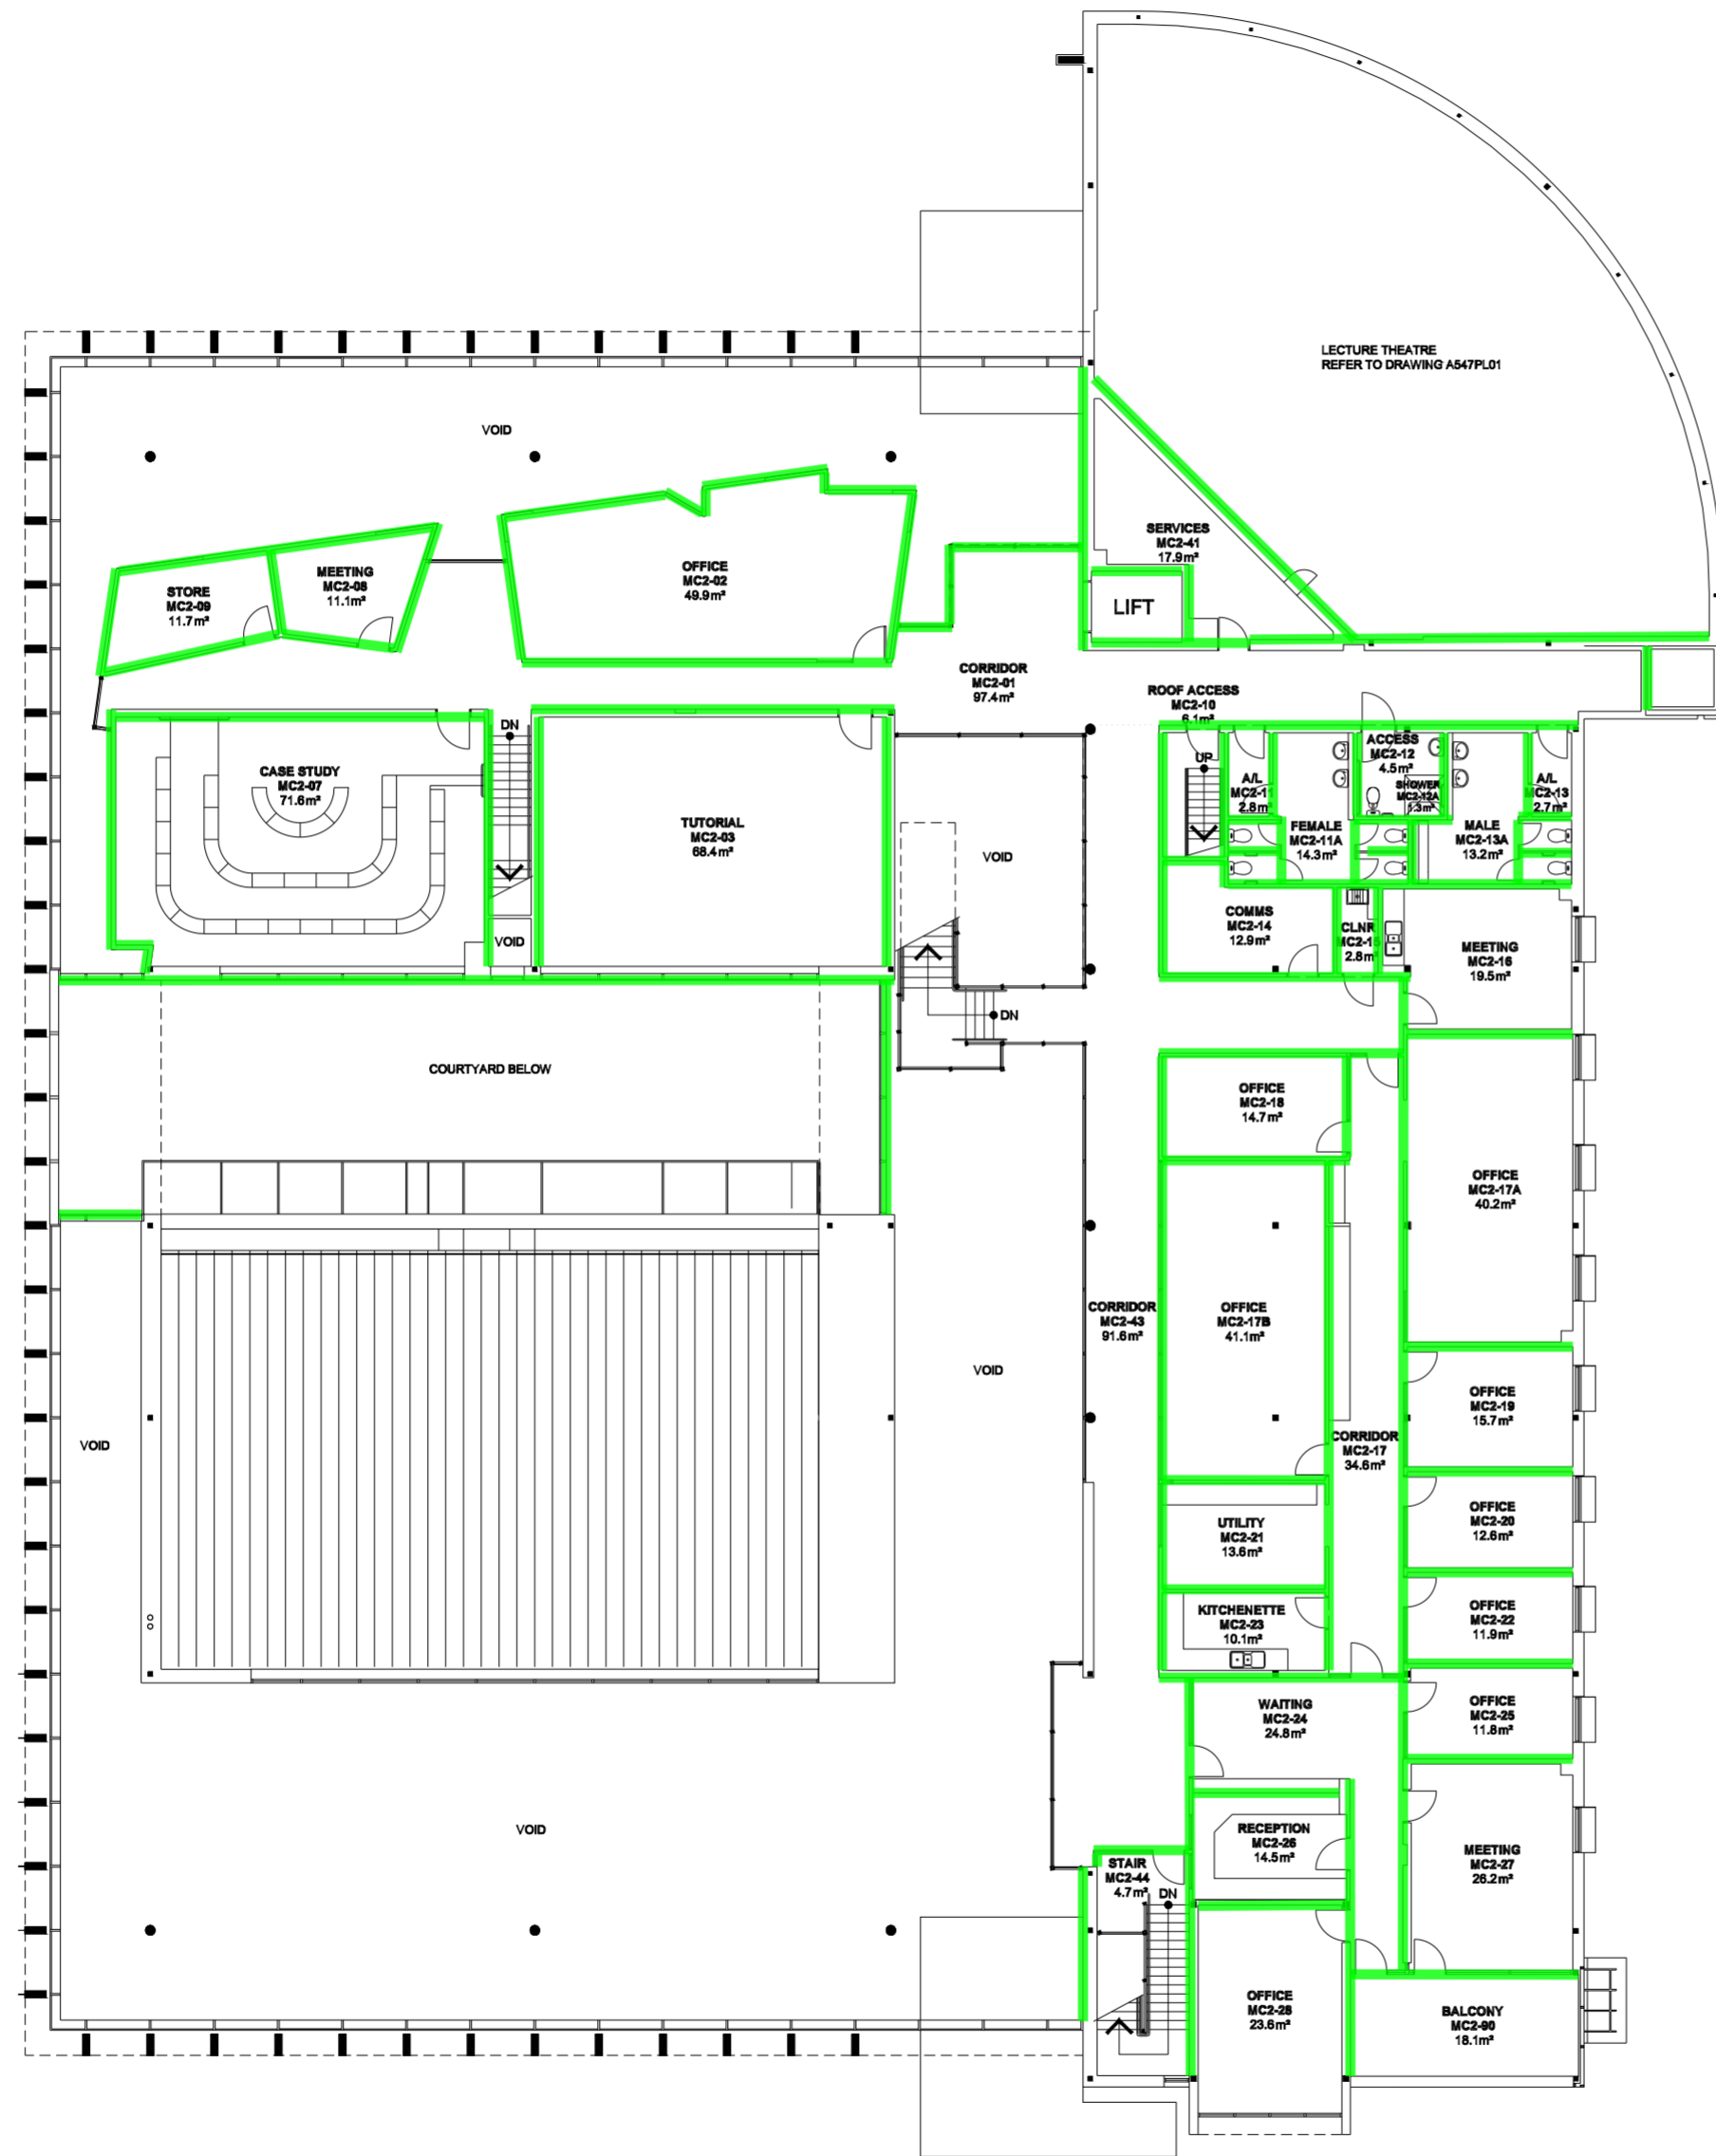

LEVEL 2
BUILDING A