


Legend

E12. Floor finishes 2,168 m2

5 10m 25 50 75

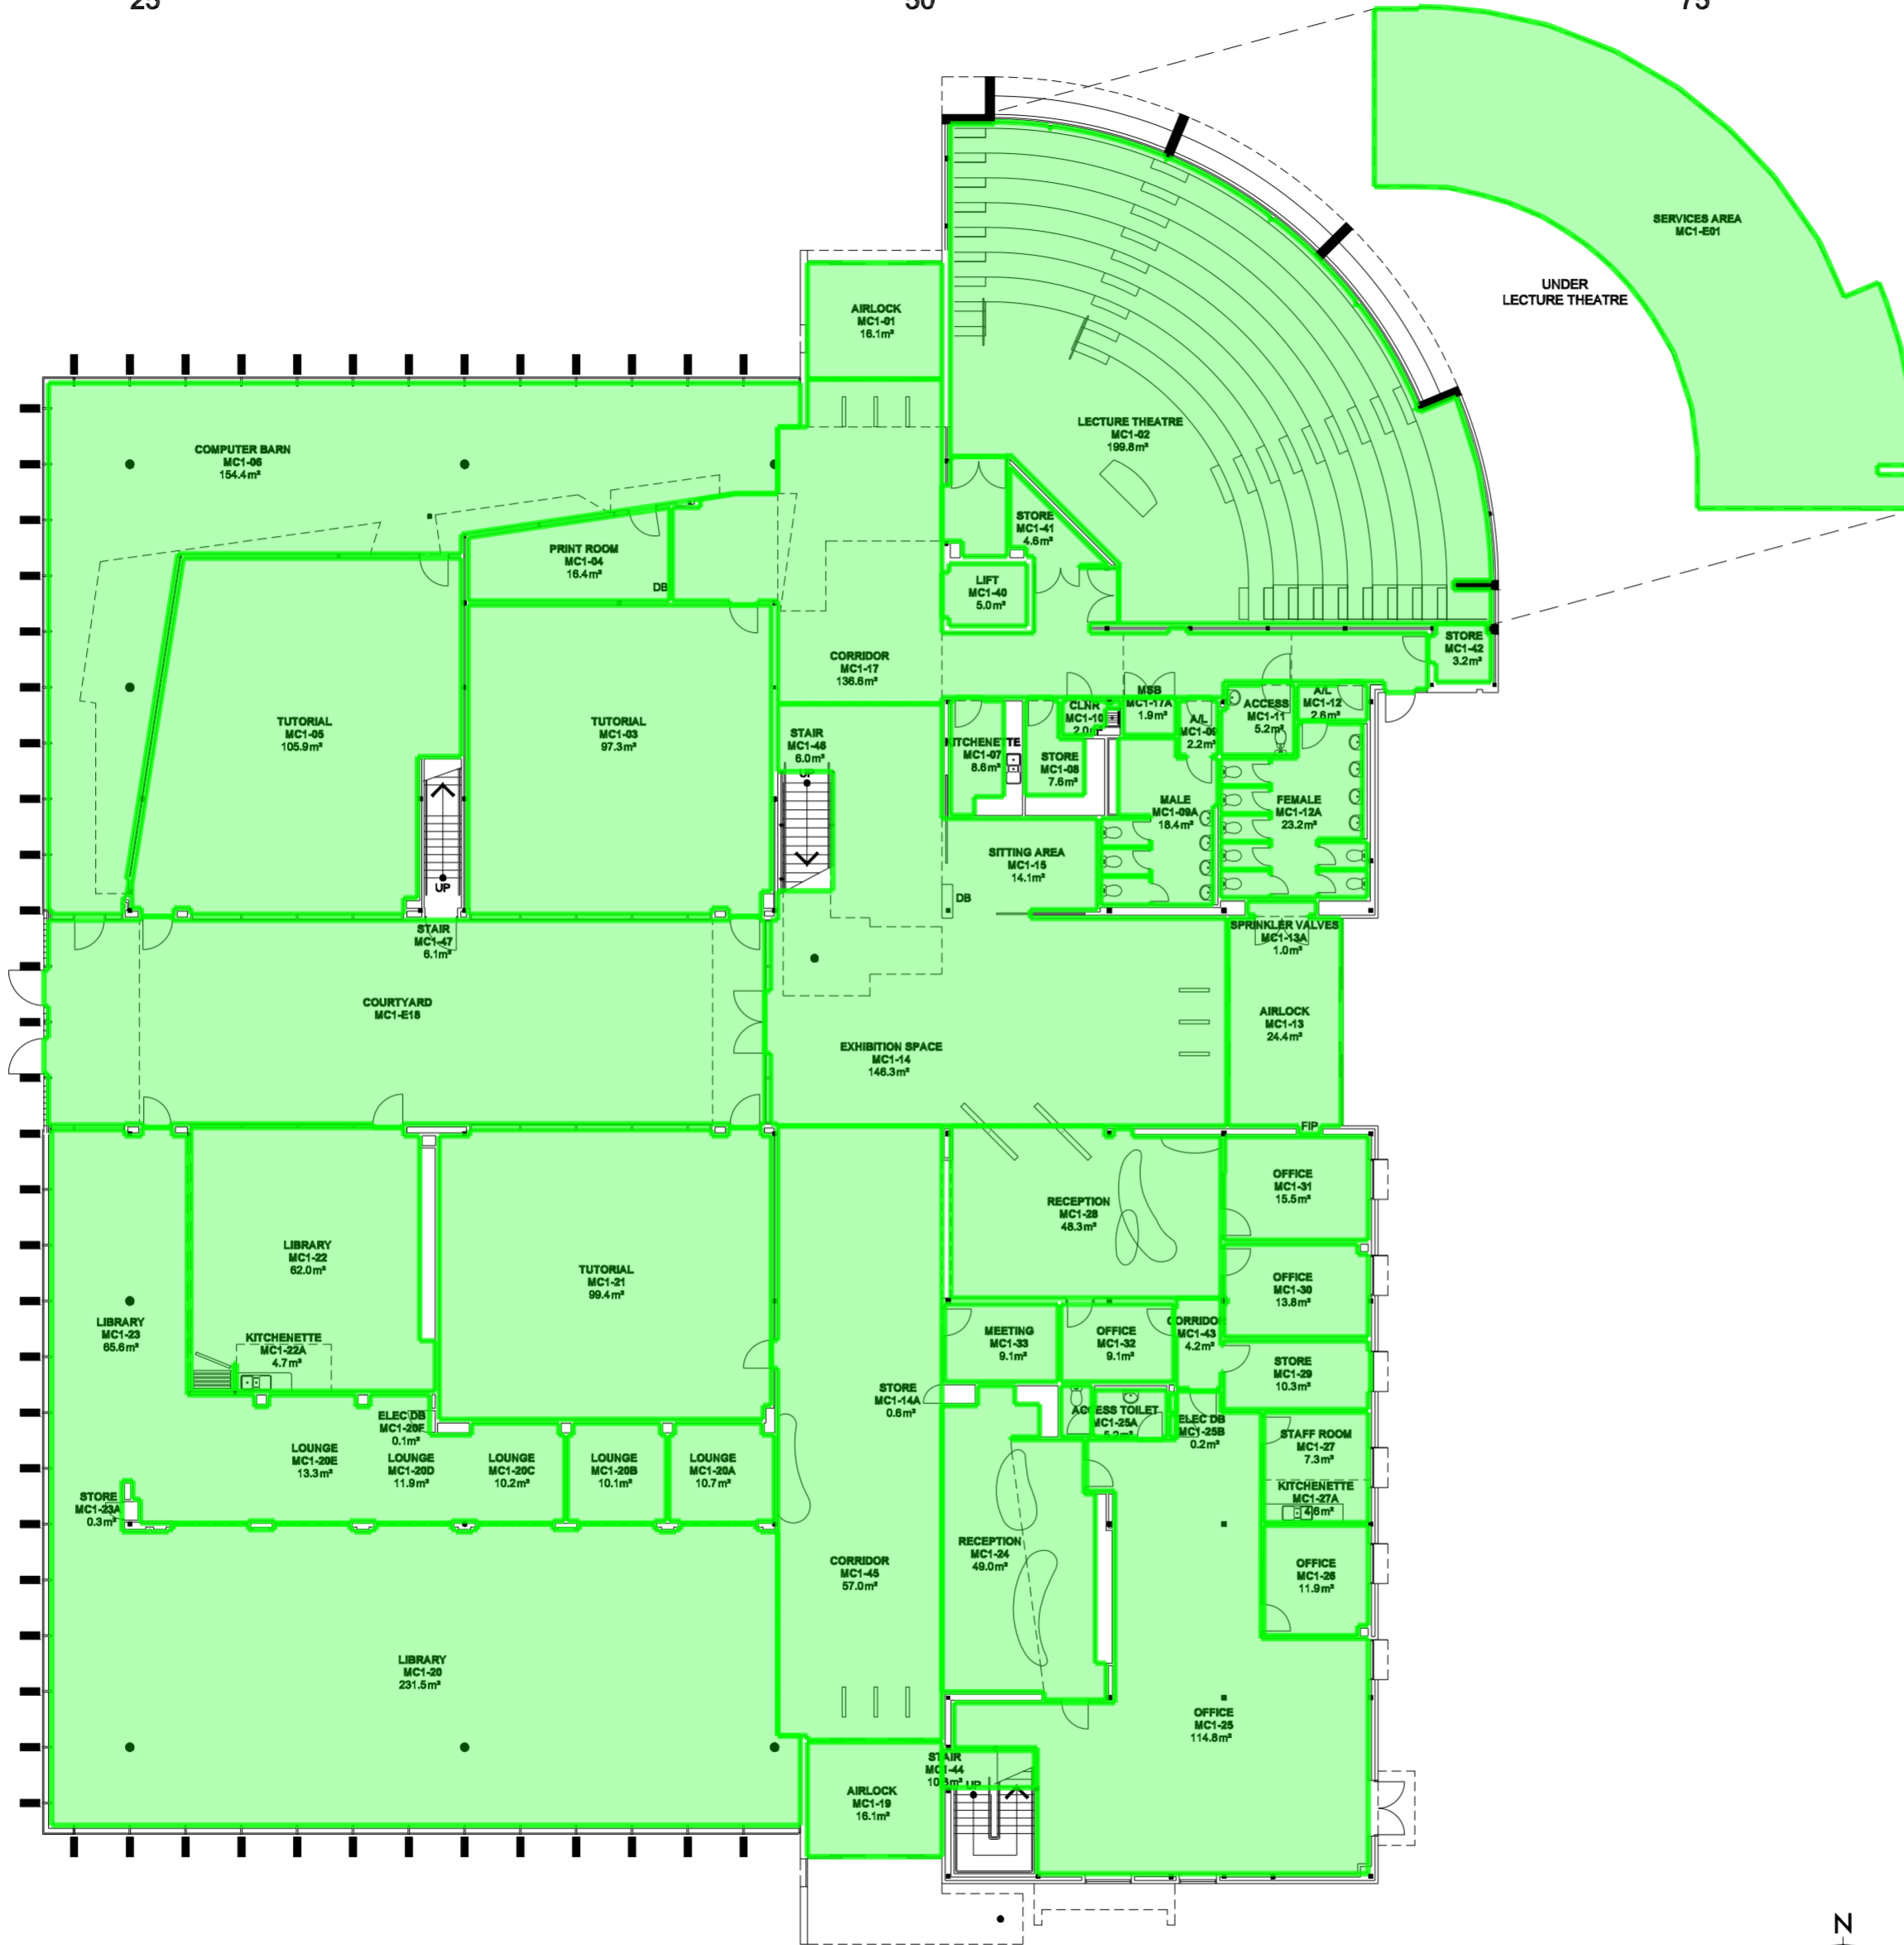

LEVEL 1
BUILDING A