
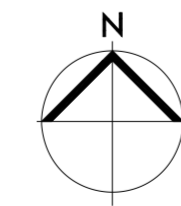


Legend

E12. Floor finishes 806 m2

5 10m 25 50 75

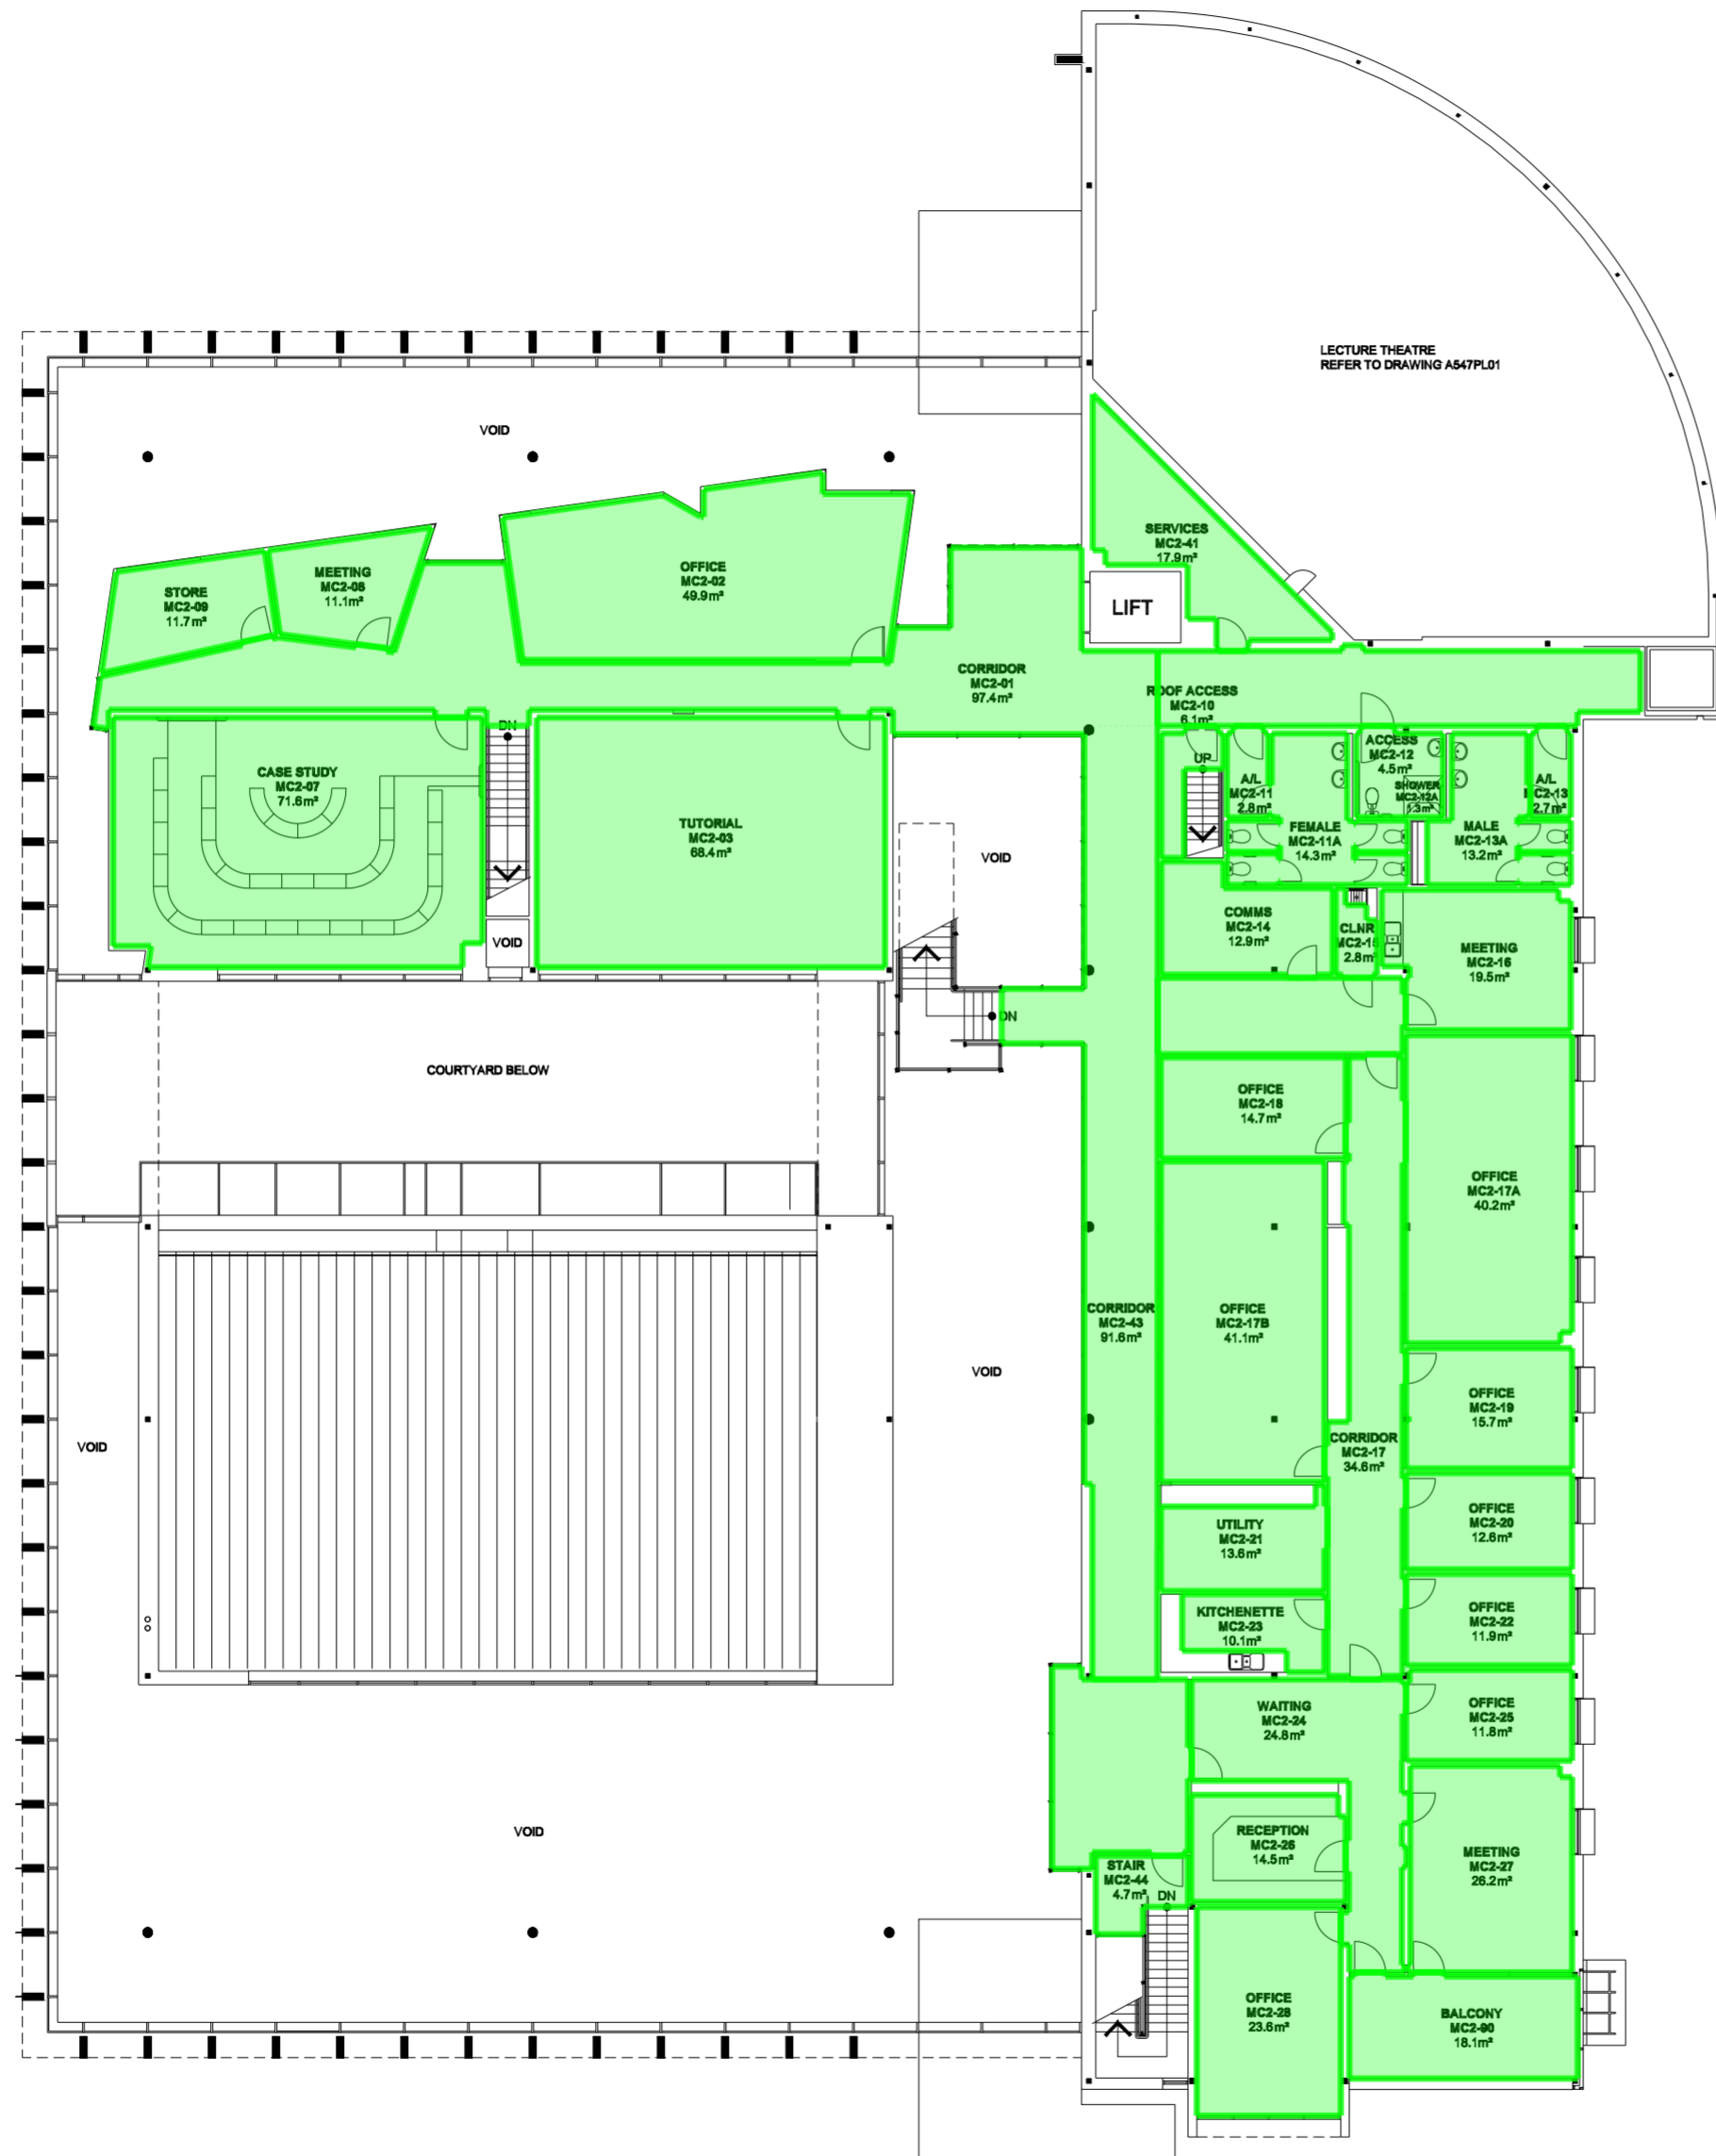

**LEVEL 2**  
**BUILDING A**