
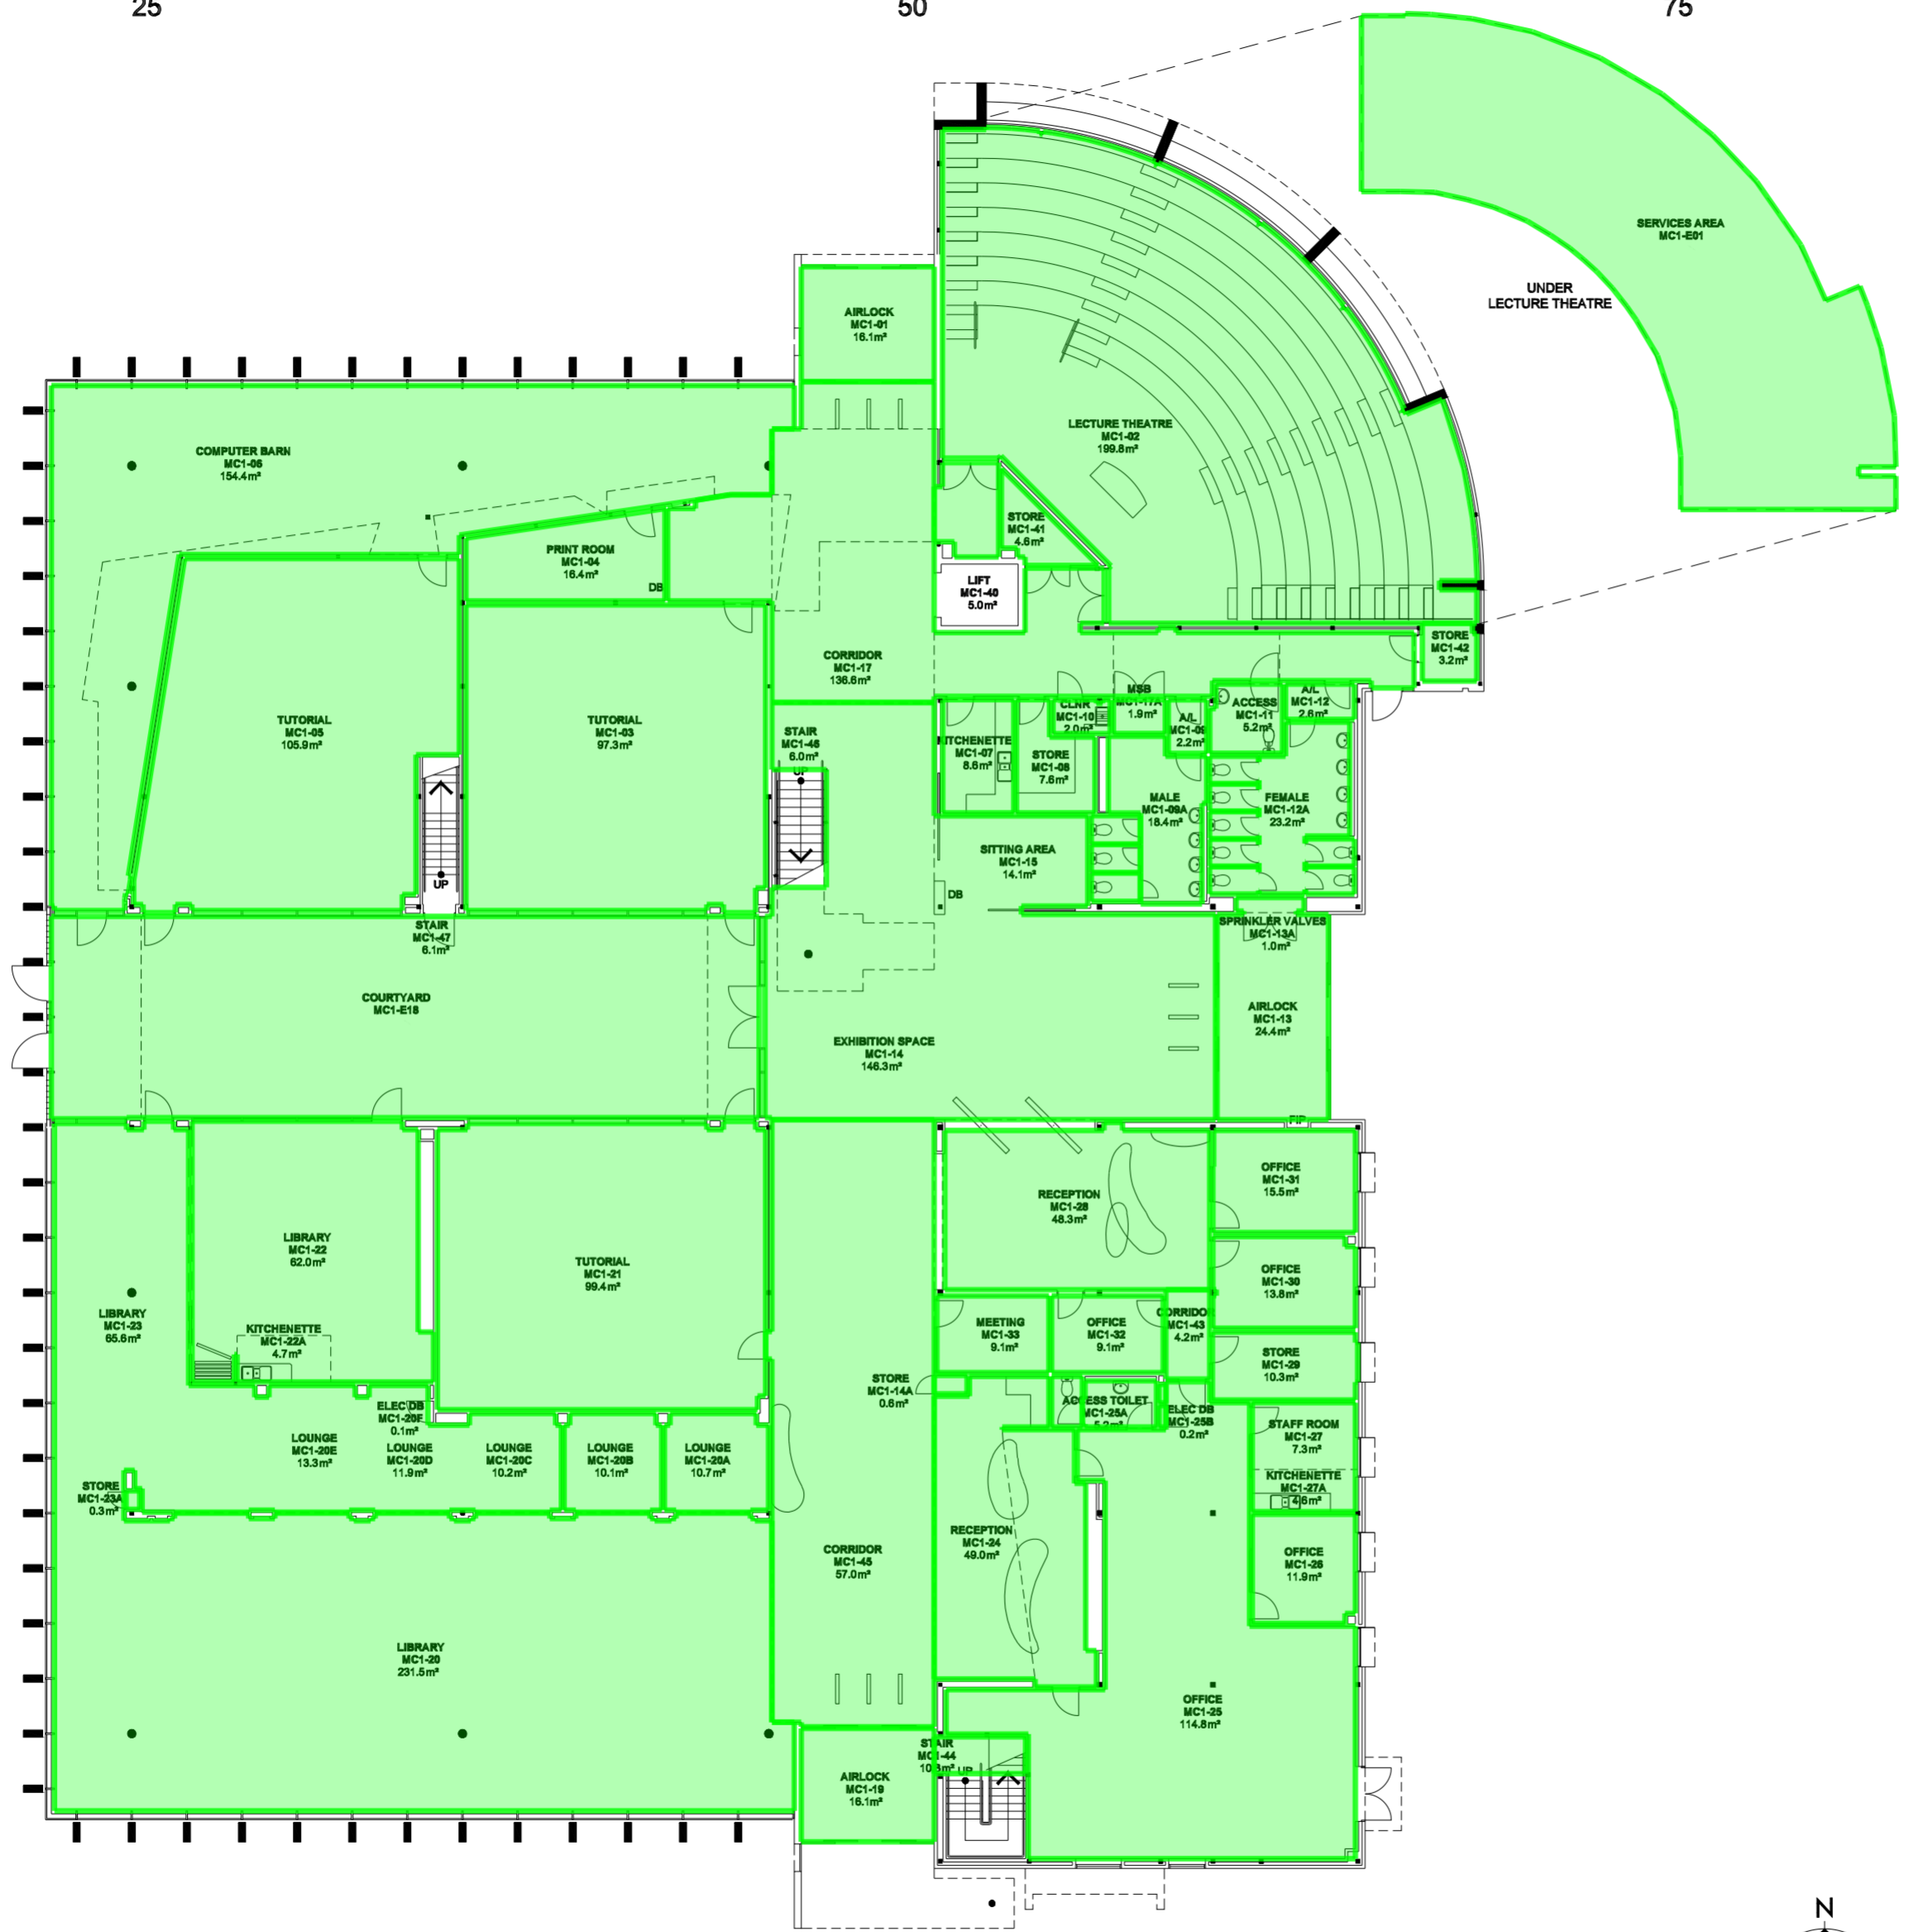


Legend

E14. Ceiling Finishes 2,165 m2

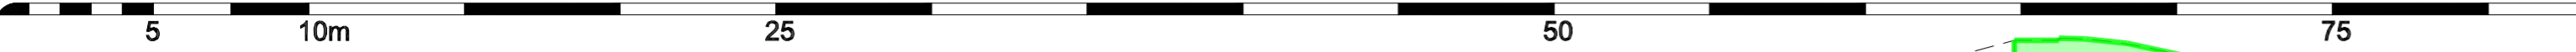

**LEVEL 1**  
**BUILDING A**