
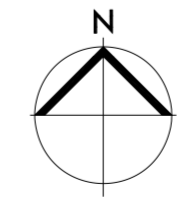


Legend

E15. Fittings and Fixtures 922 m2

5 10m 25 50 75

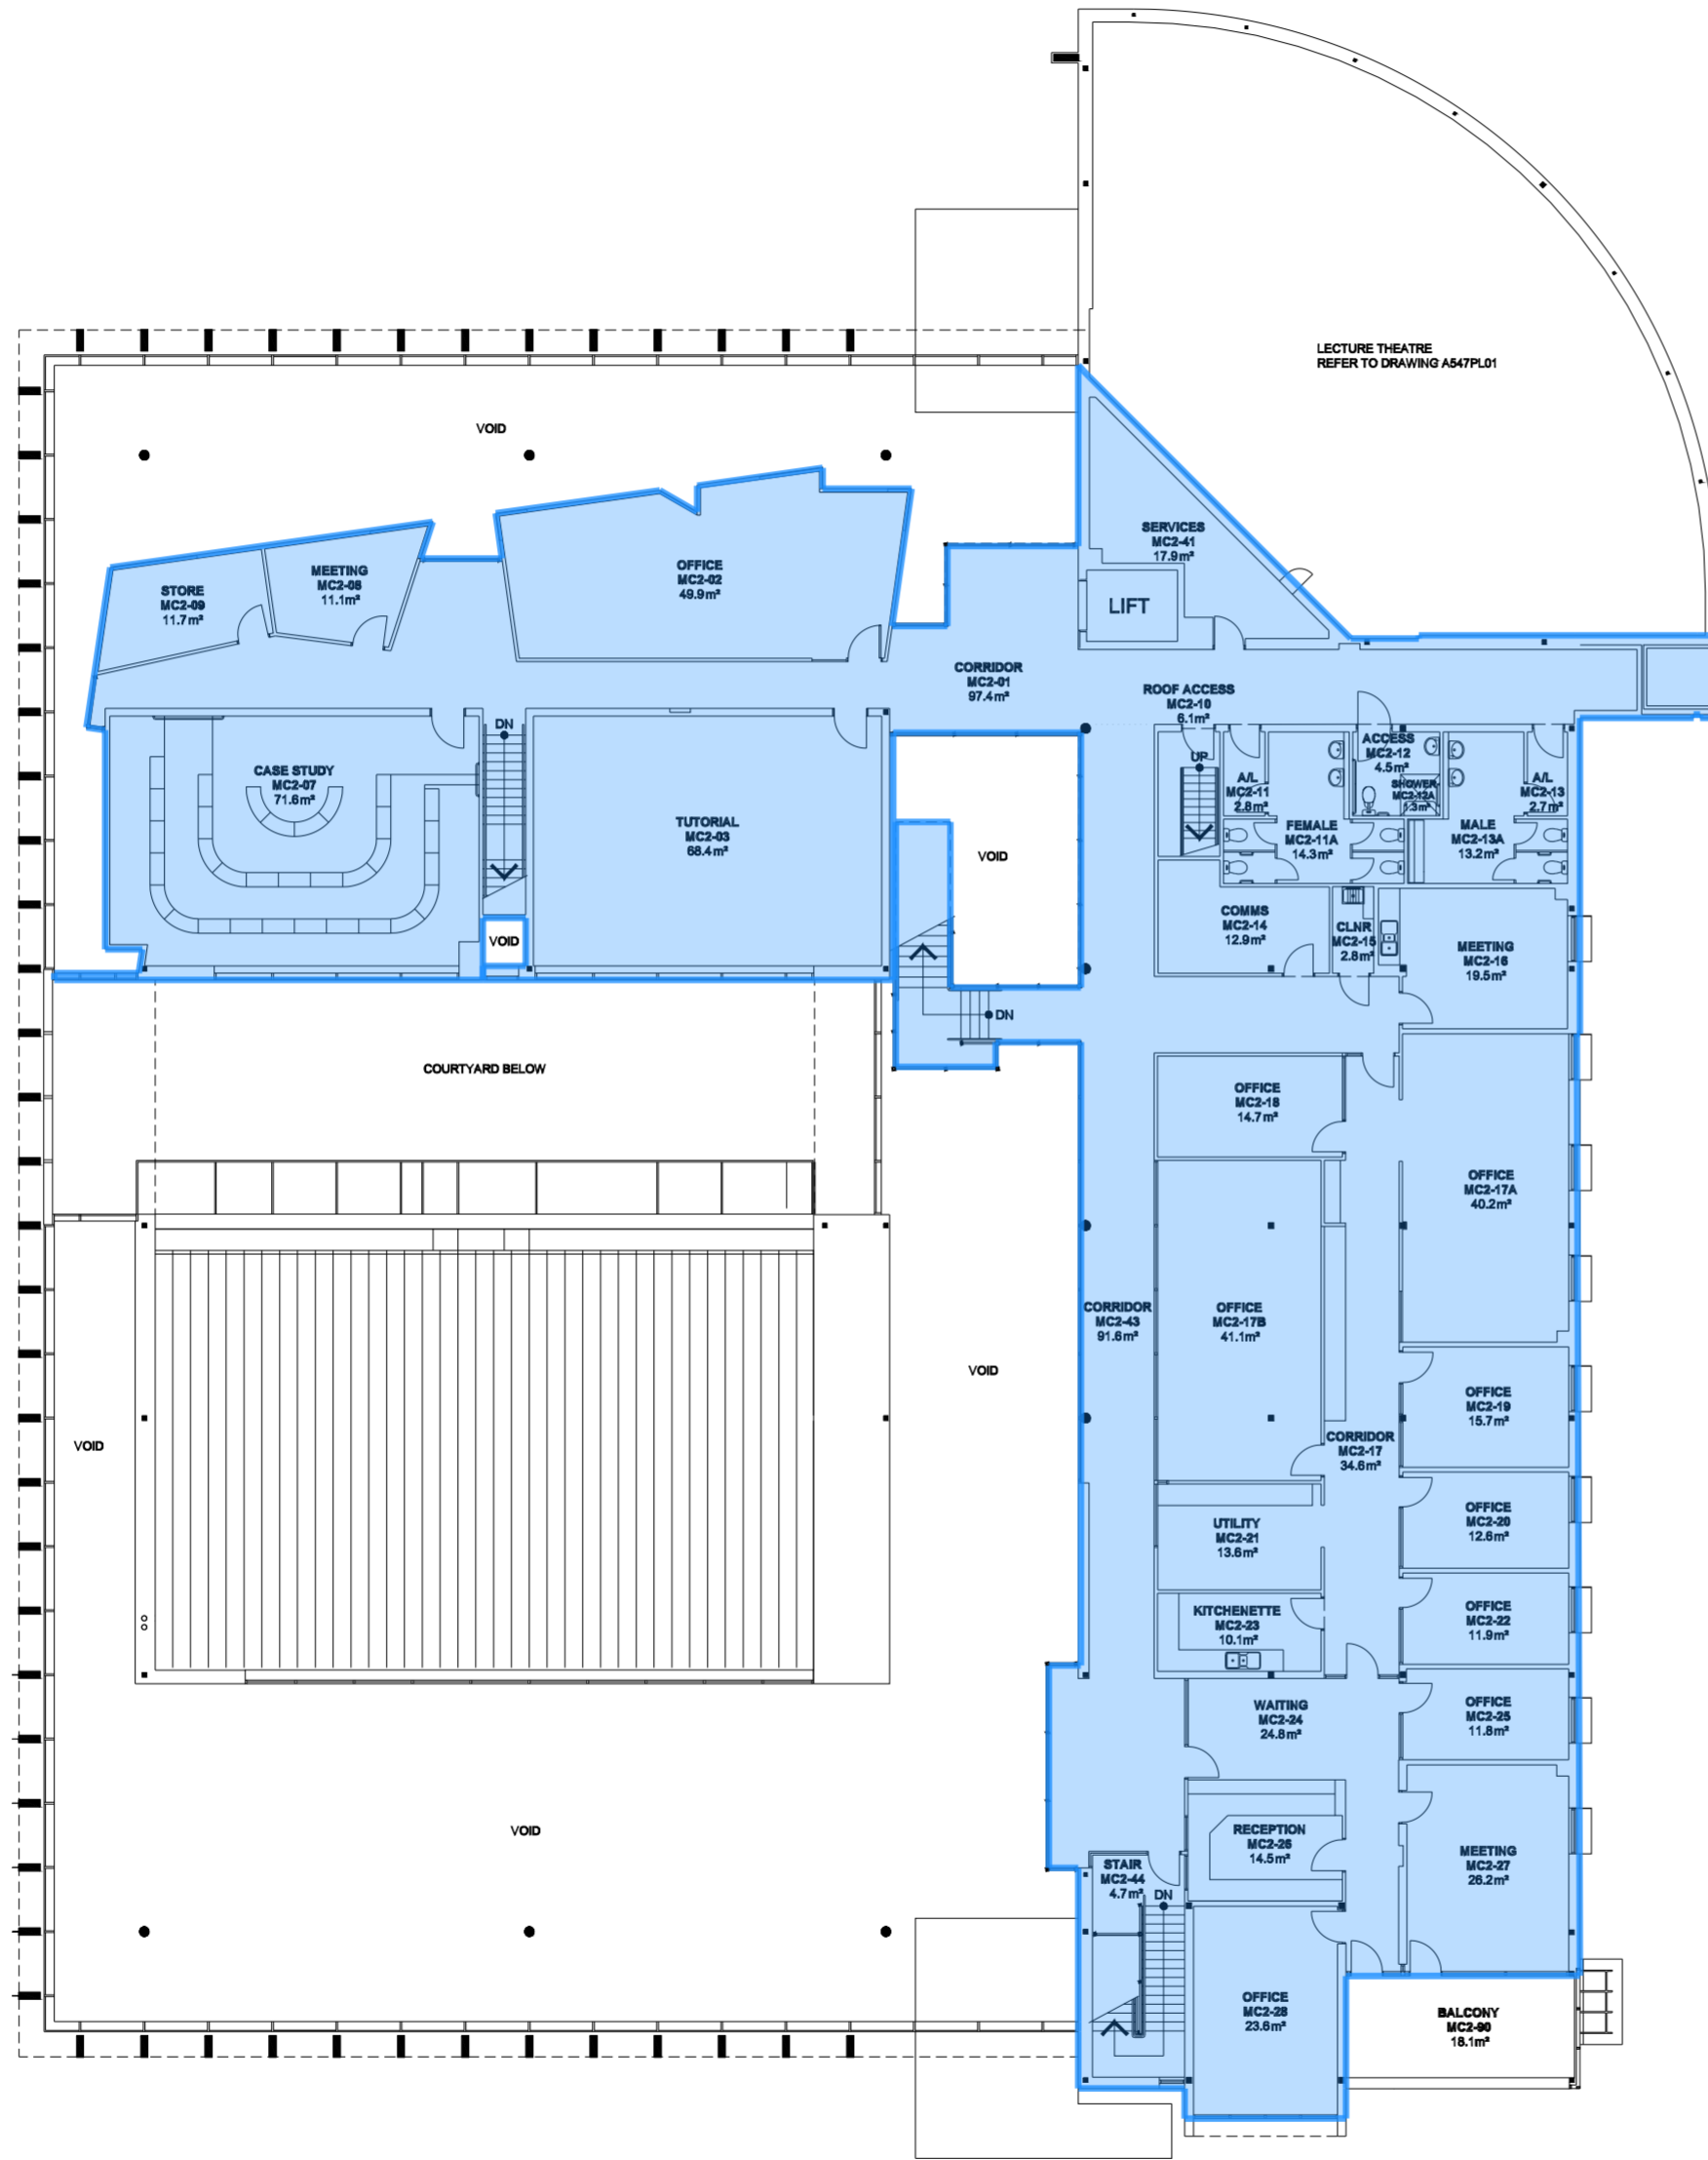

**LEVEL 2**  
**BUILDING A**