
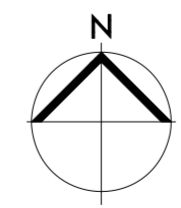


Legend

● E16. Sanitary Plumbing 16 no

5 10m 25 50 75

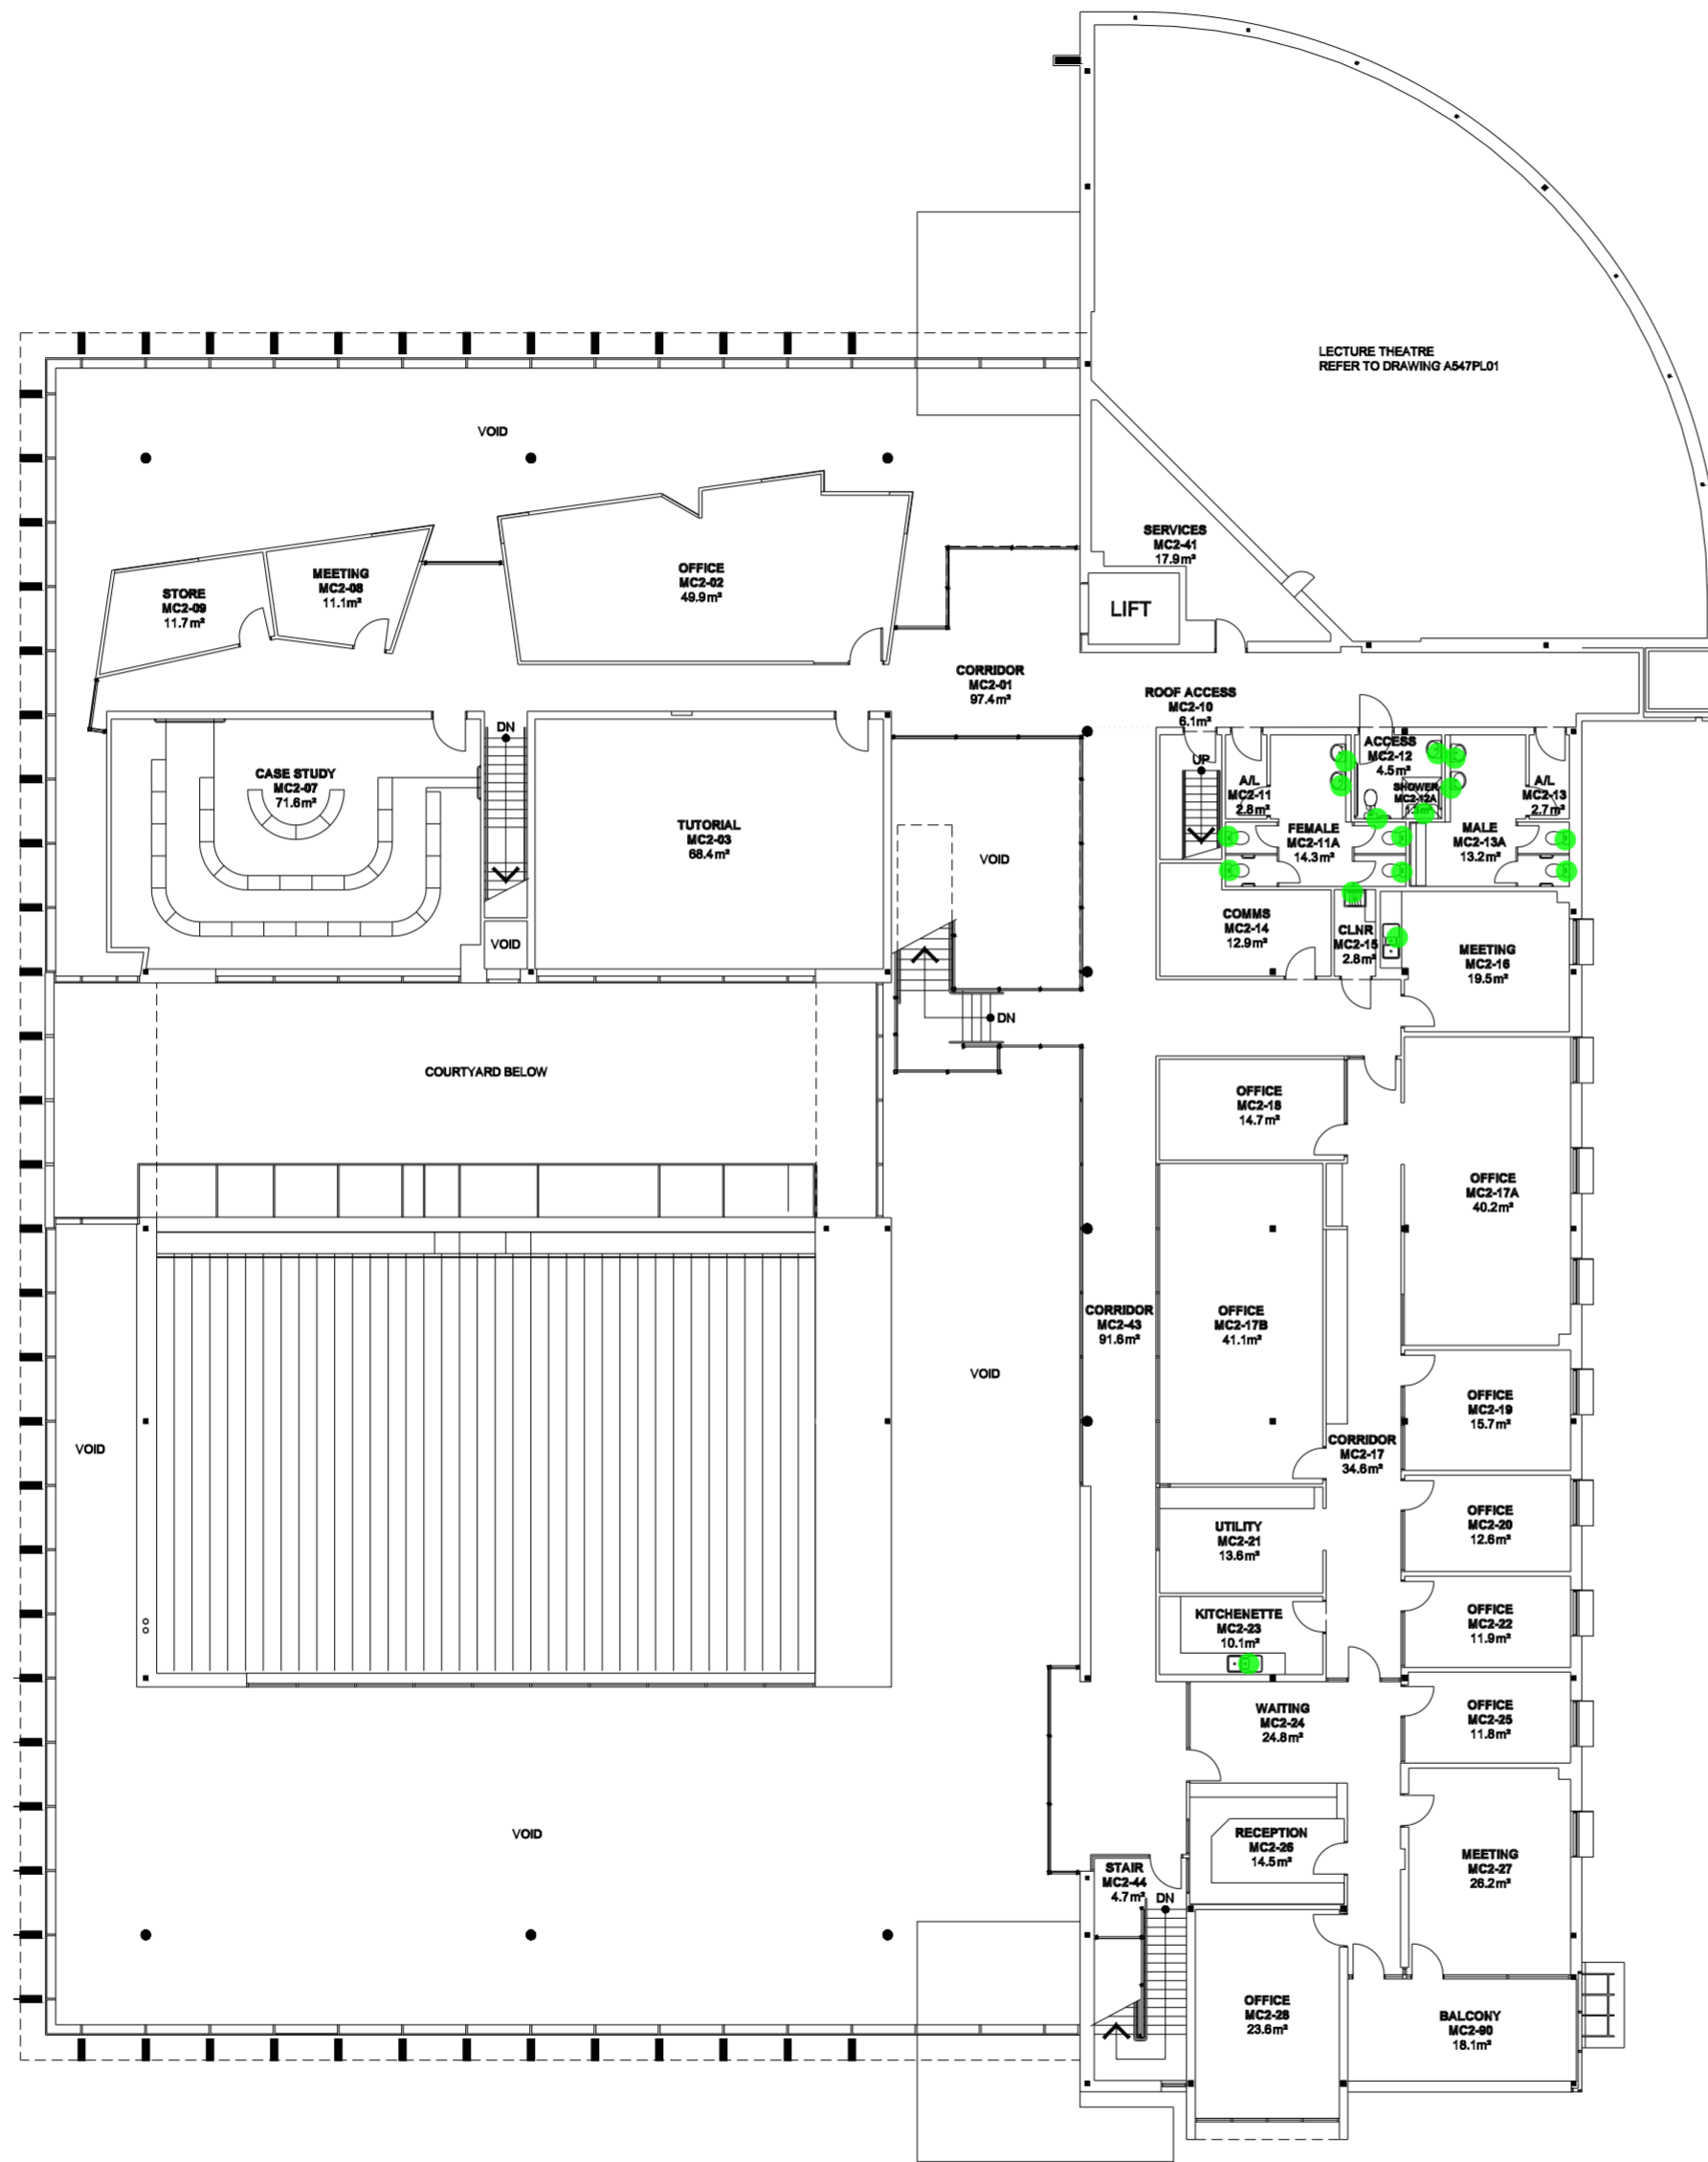

LEVEL 2
BUILDING A