
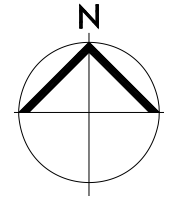


Legend

E18. Fire Services 2,204 m²

5 10m 25 50 75

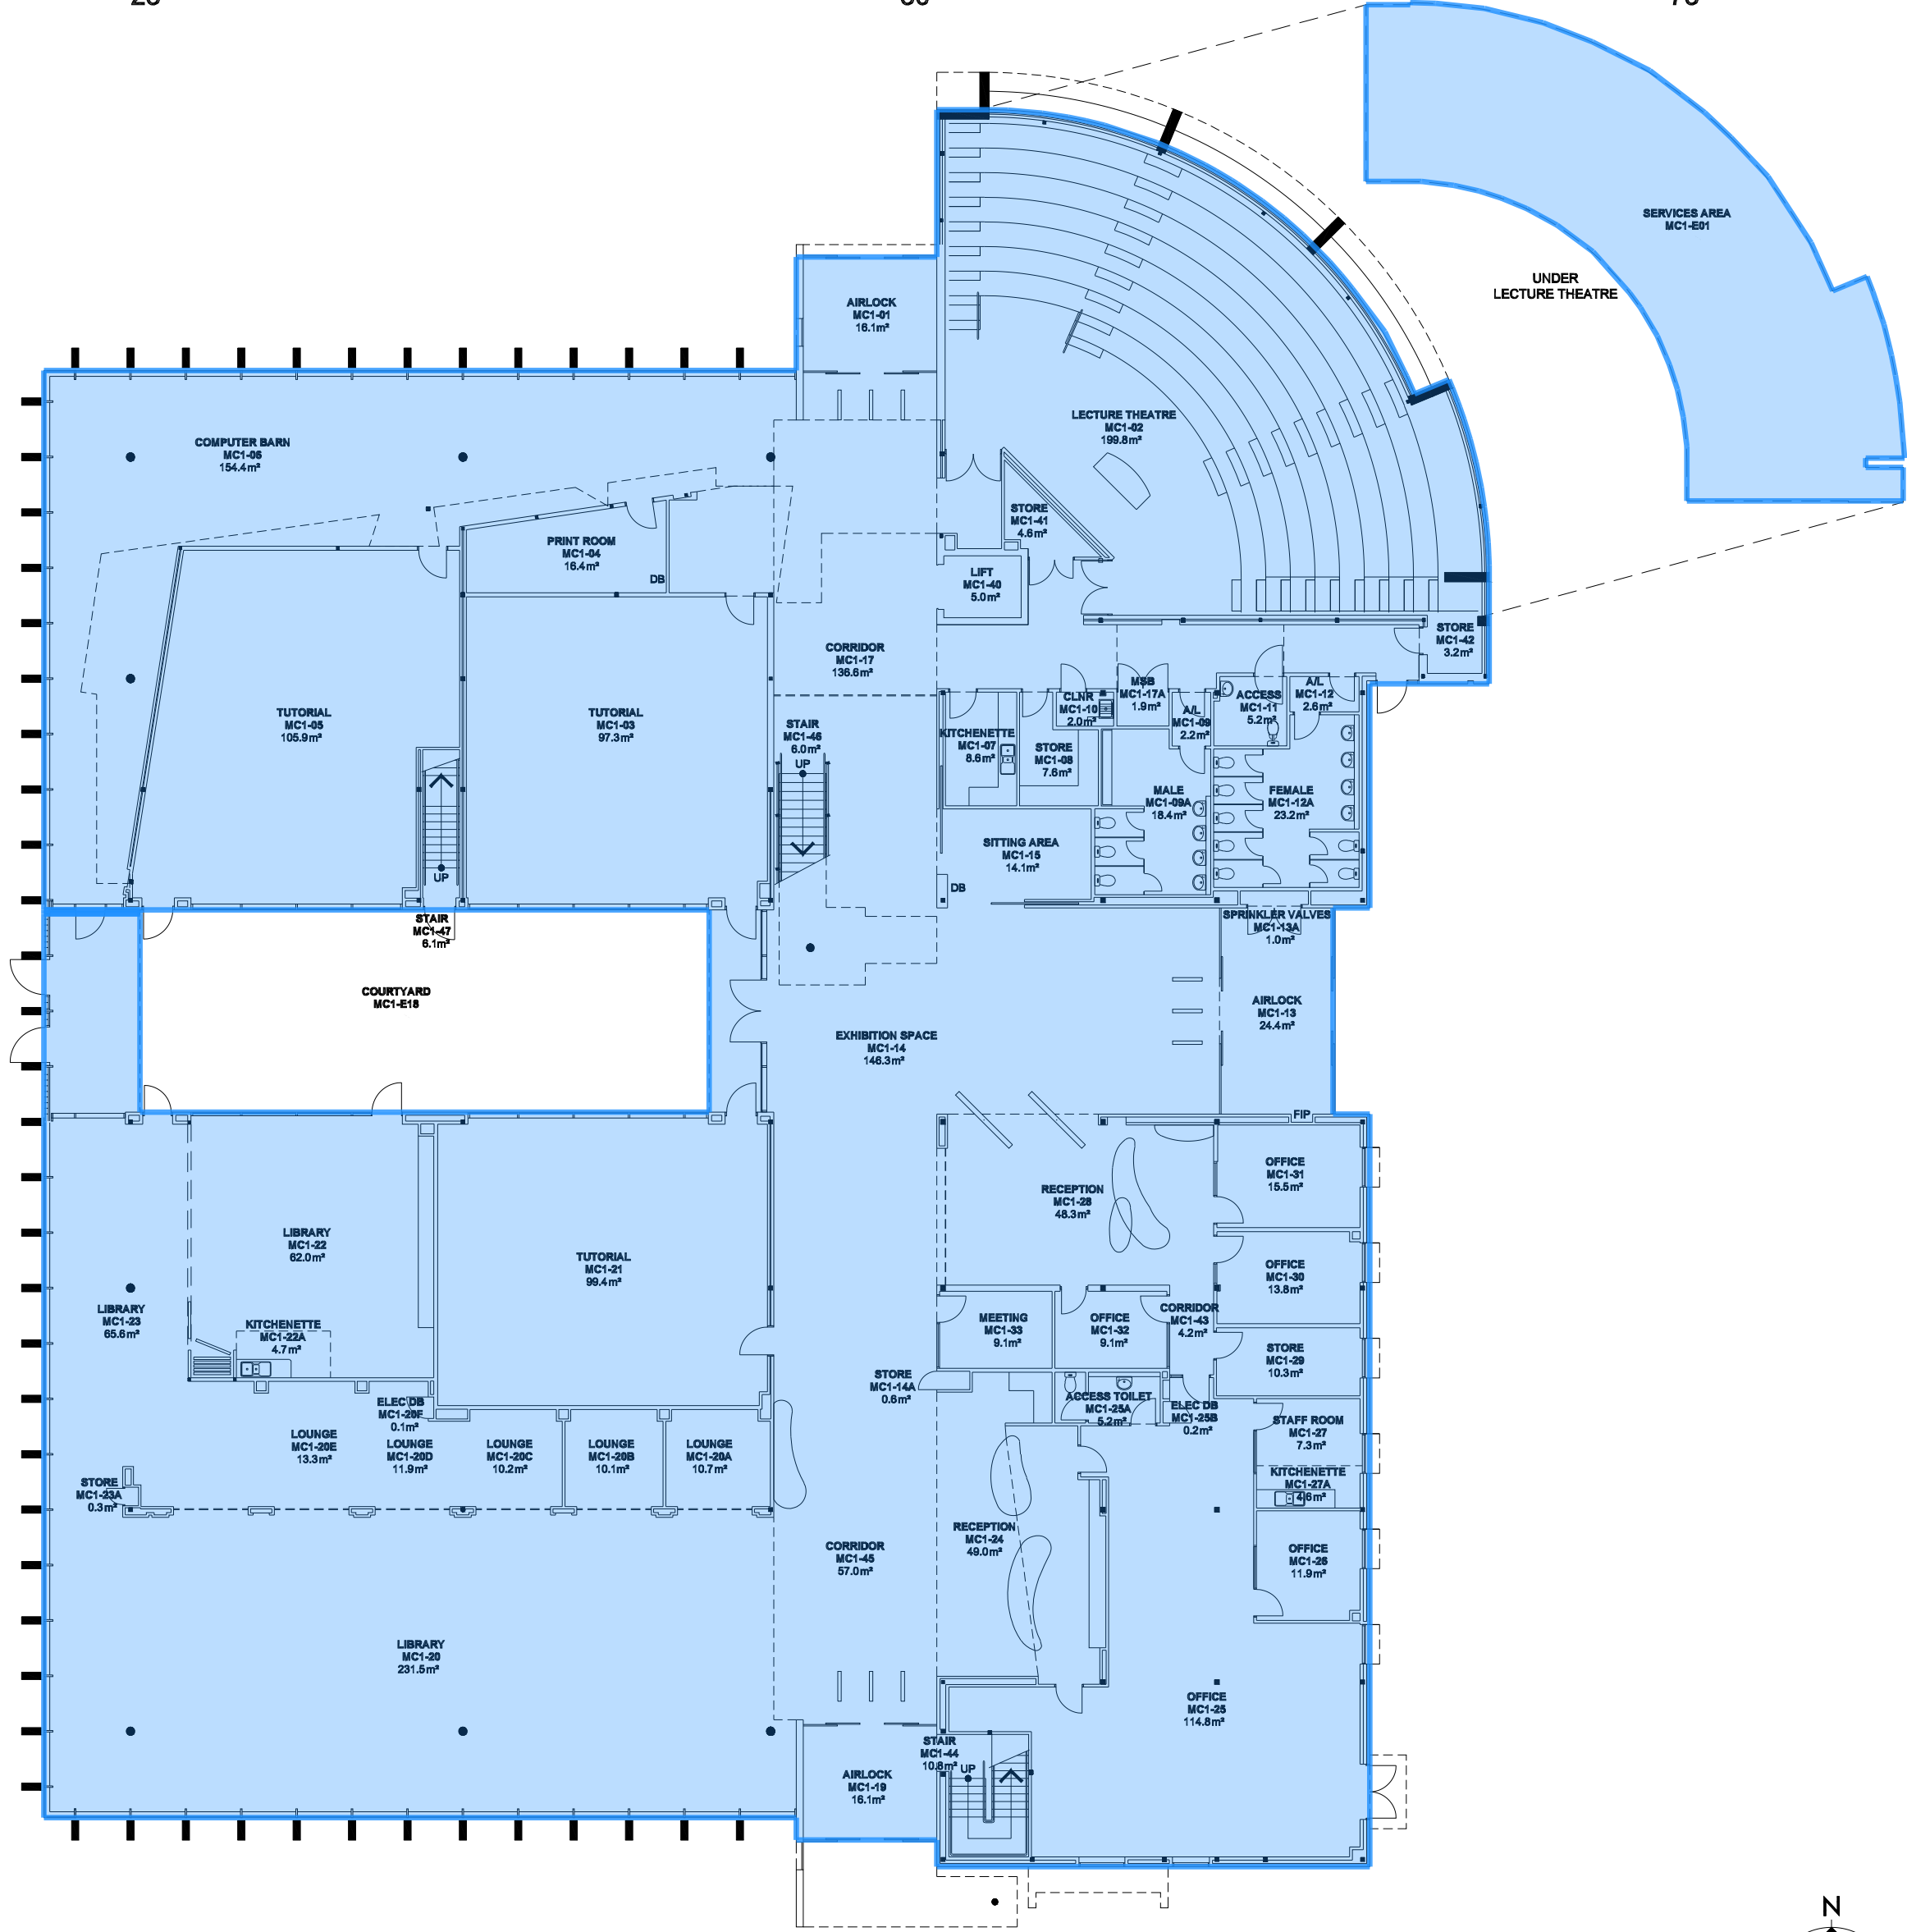

LEVEL 1
BUILDING A