
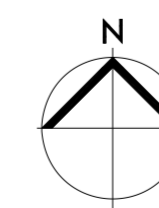


Legend

E18. Fire Services 922 m2

5 10m 25 50 75

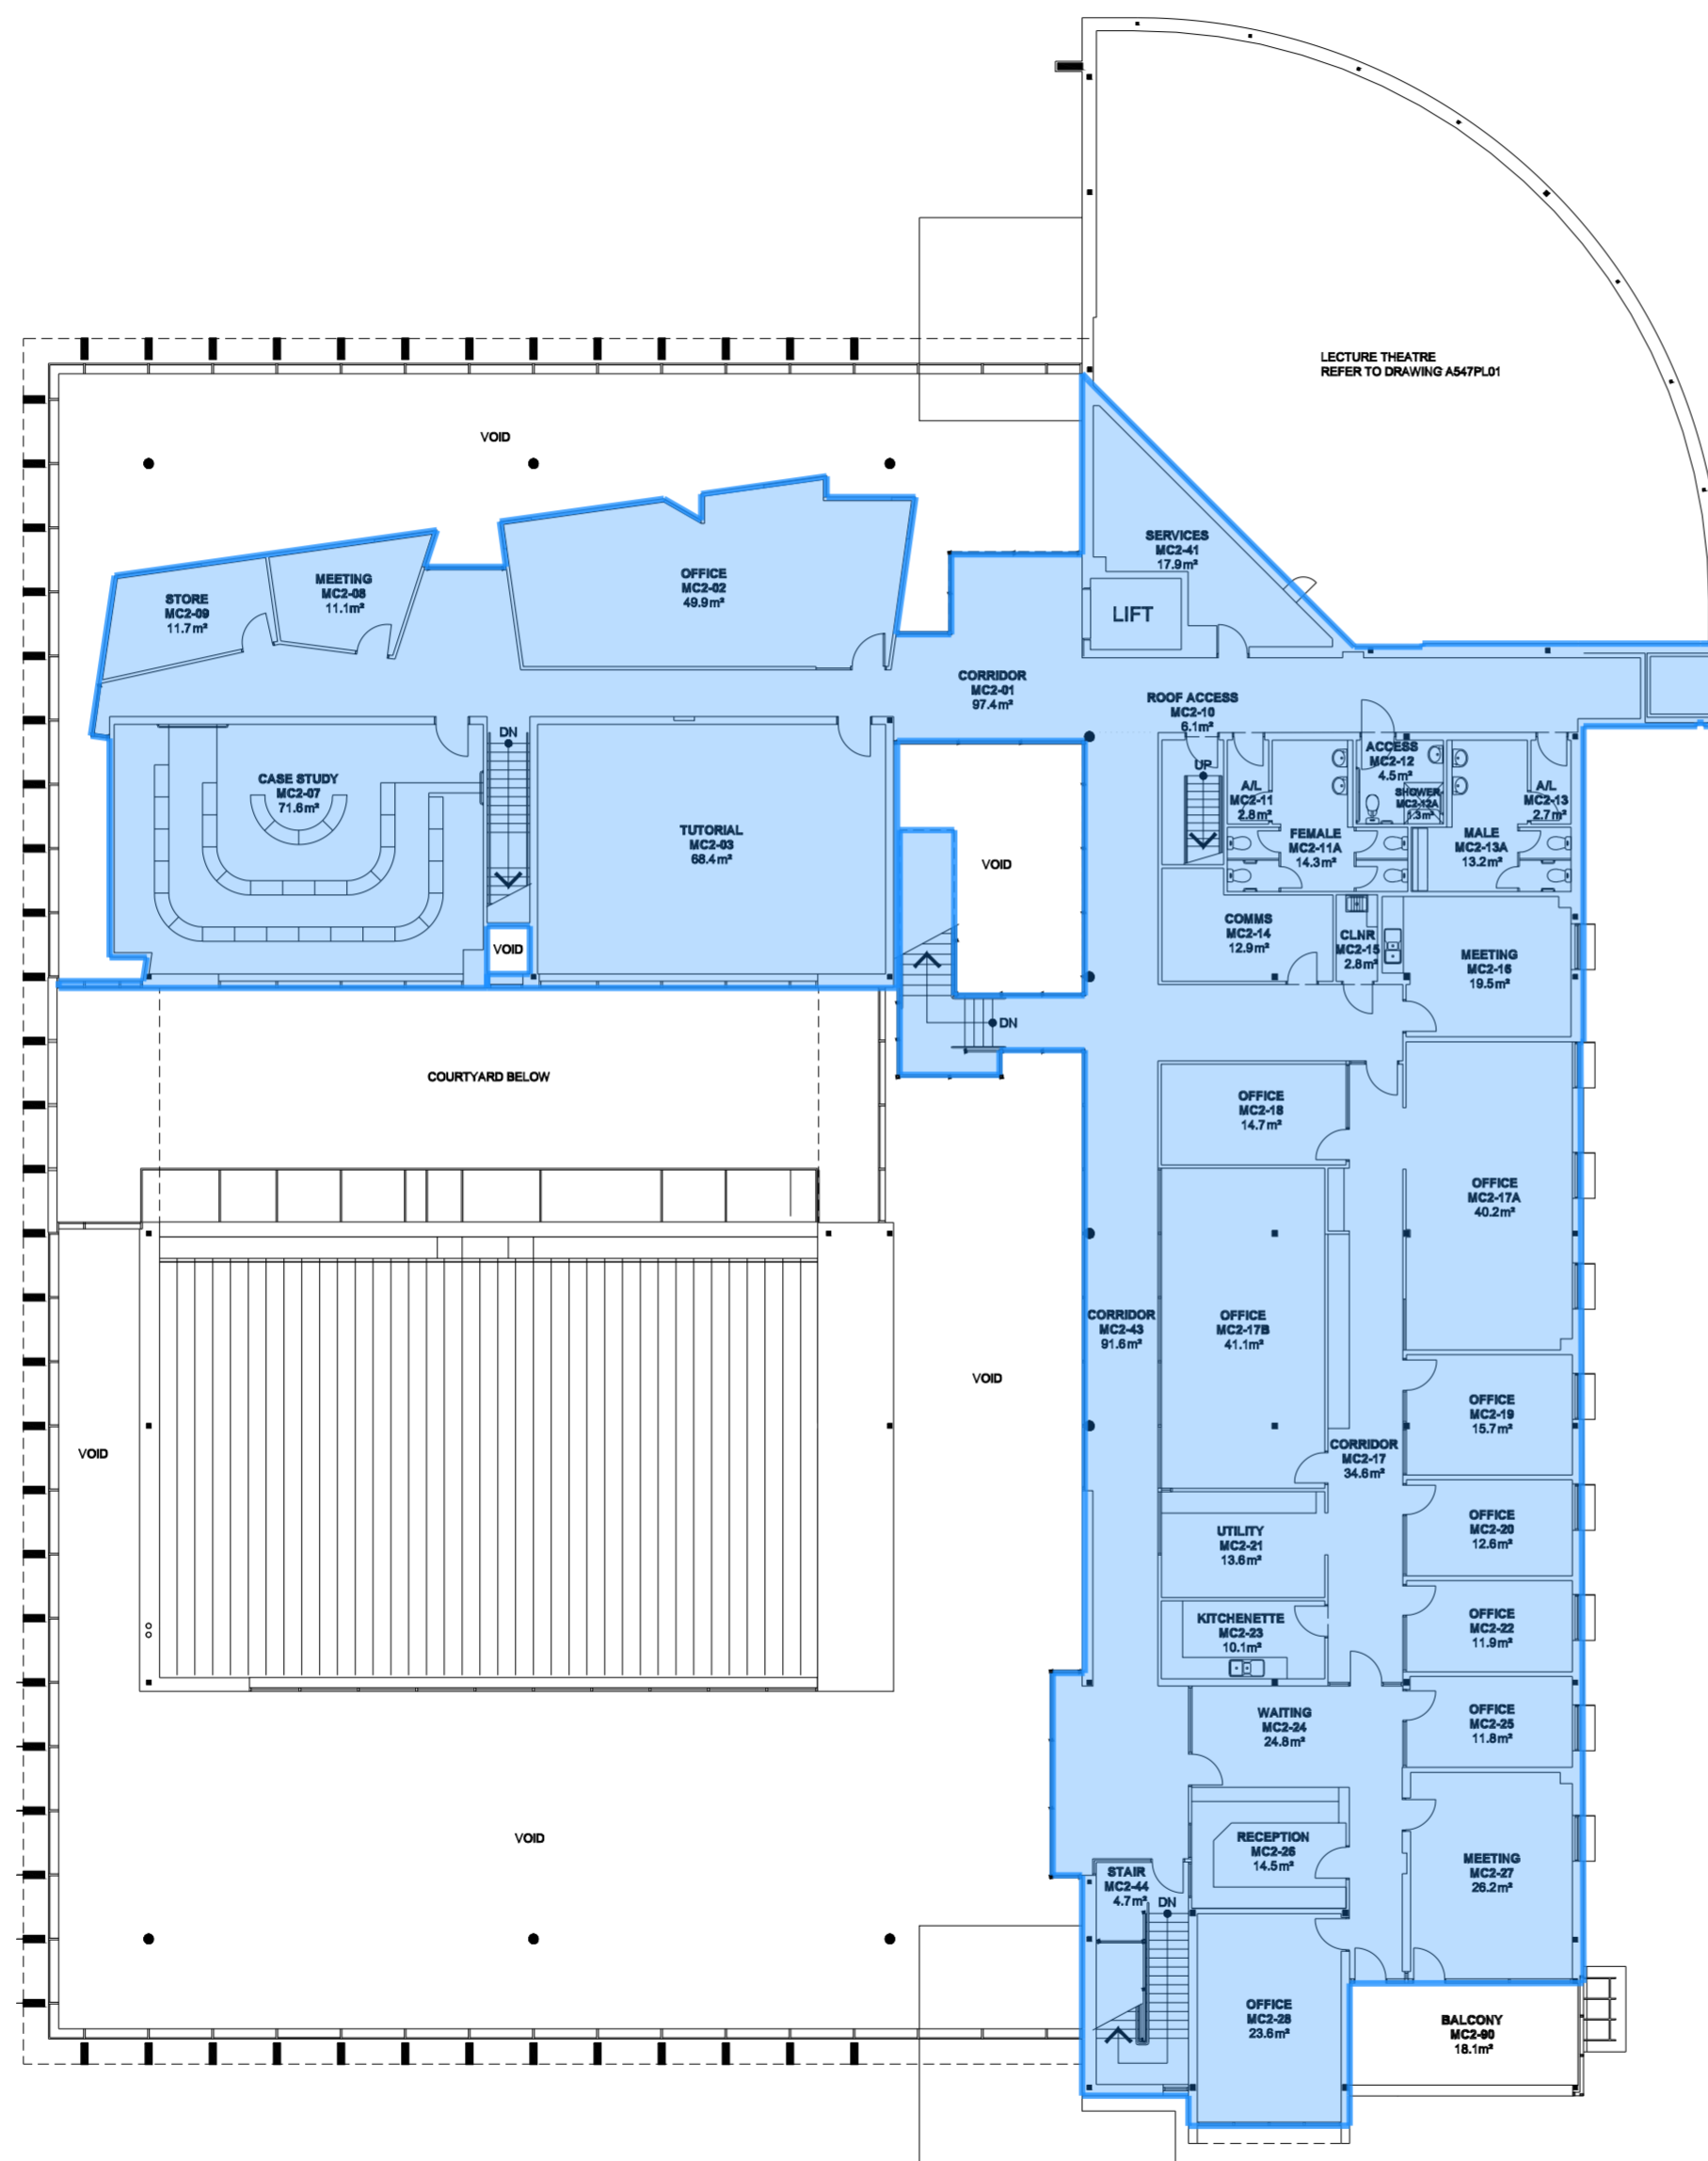

LEVEL 2
BUILDING A