
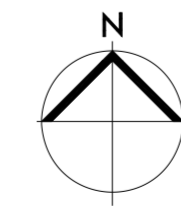


Legend

E2. Substructure 2,250 m2

5 10m 25 50 75

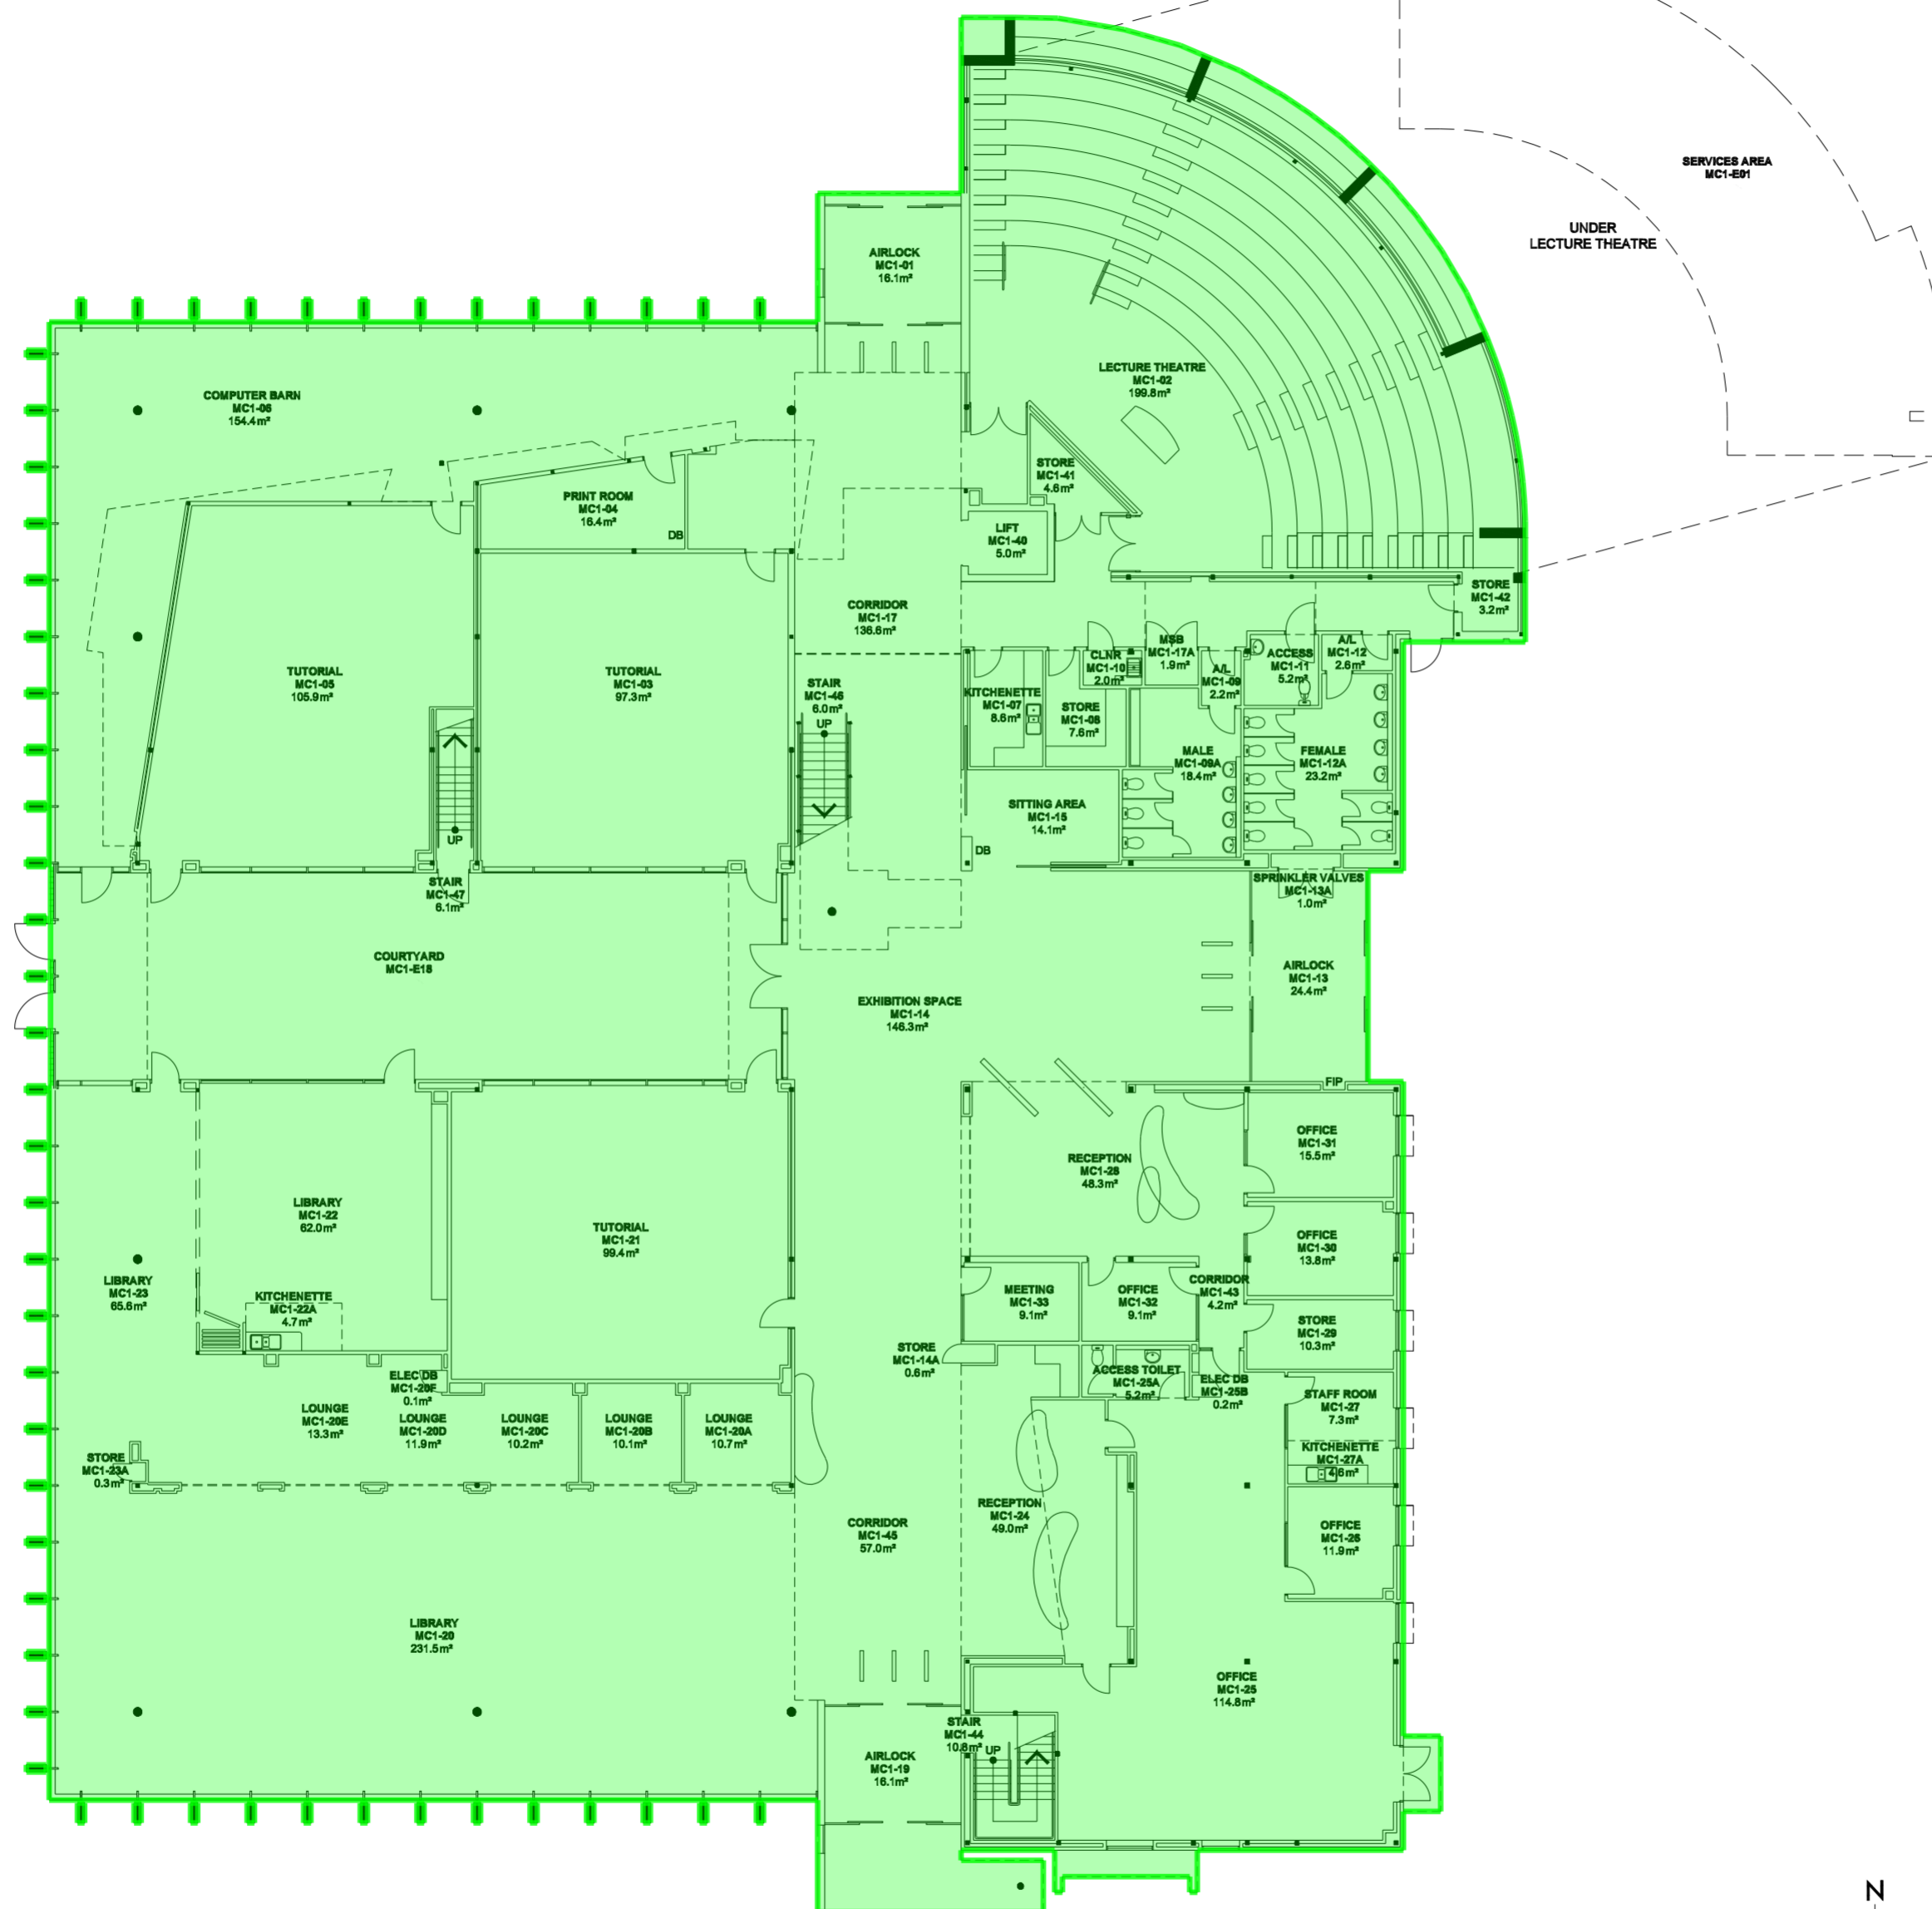

LEVEL 1
BUILDING A