


Legend

E3. Frame 922 m2

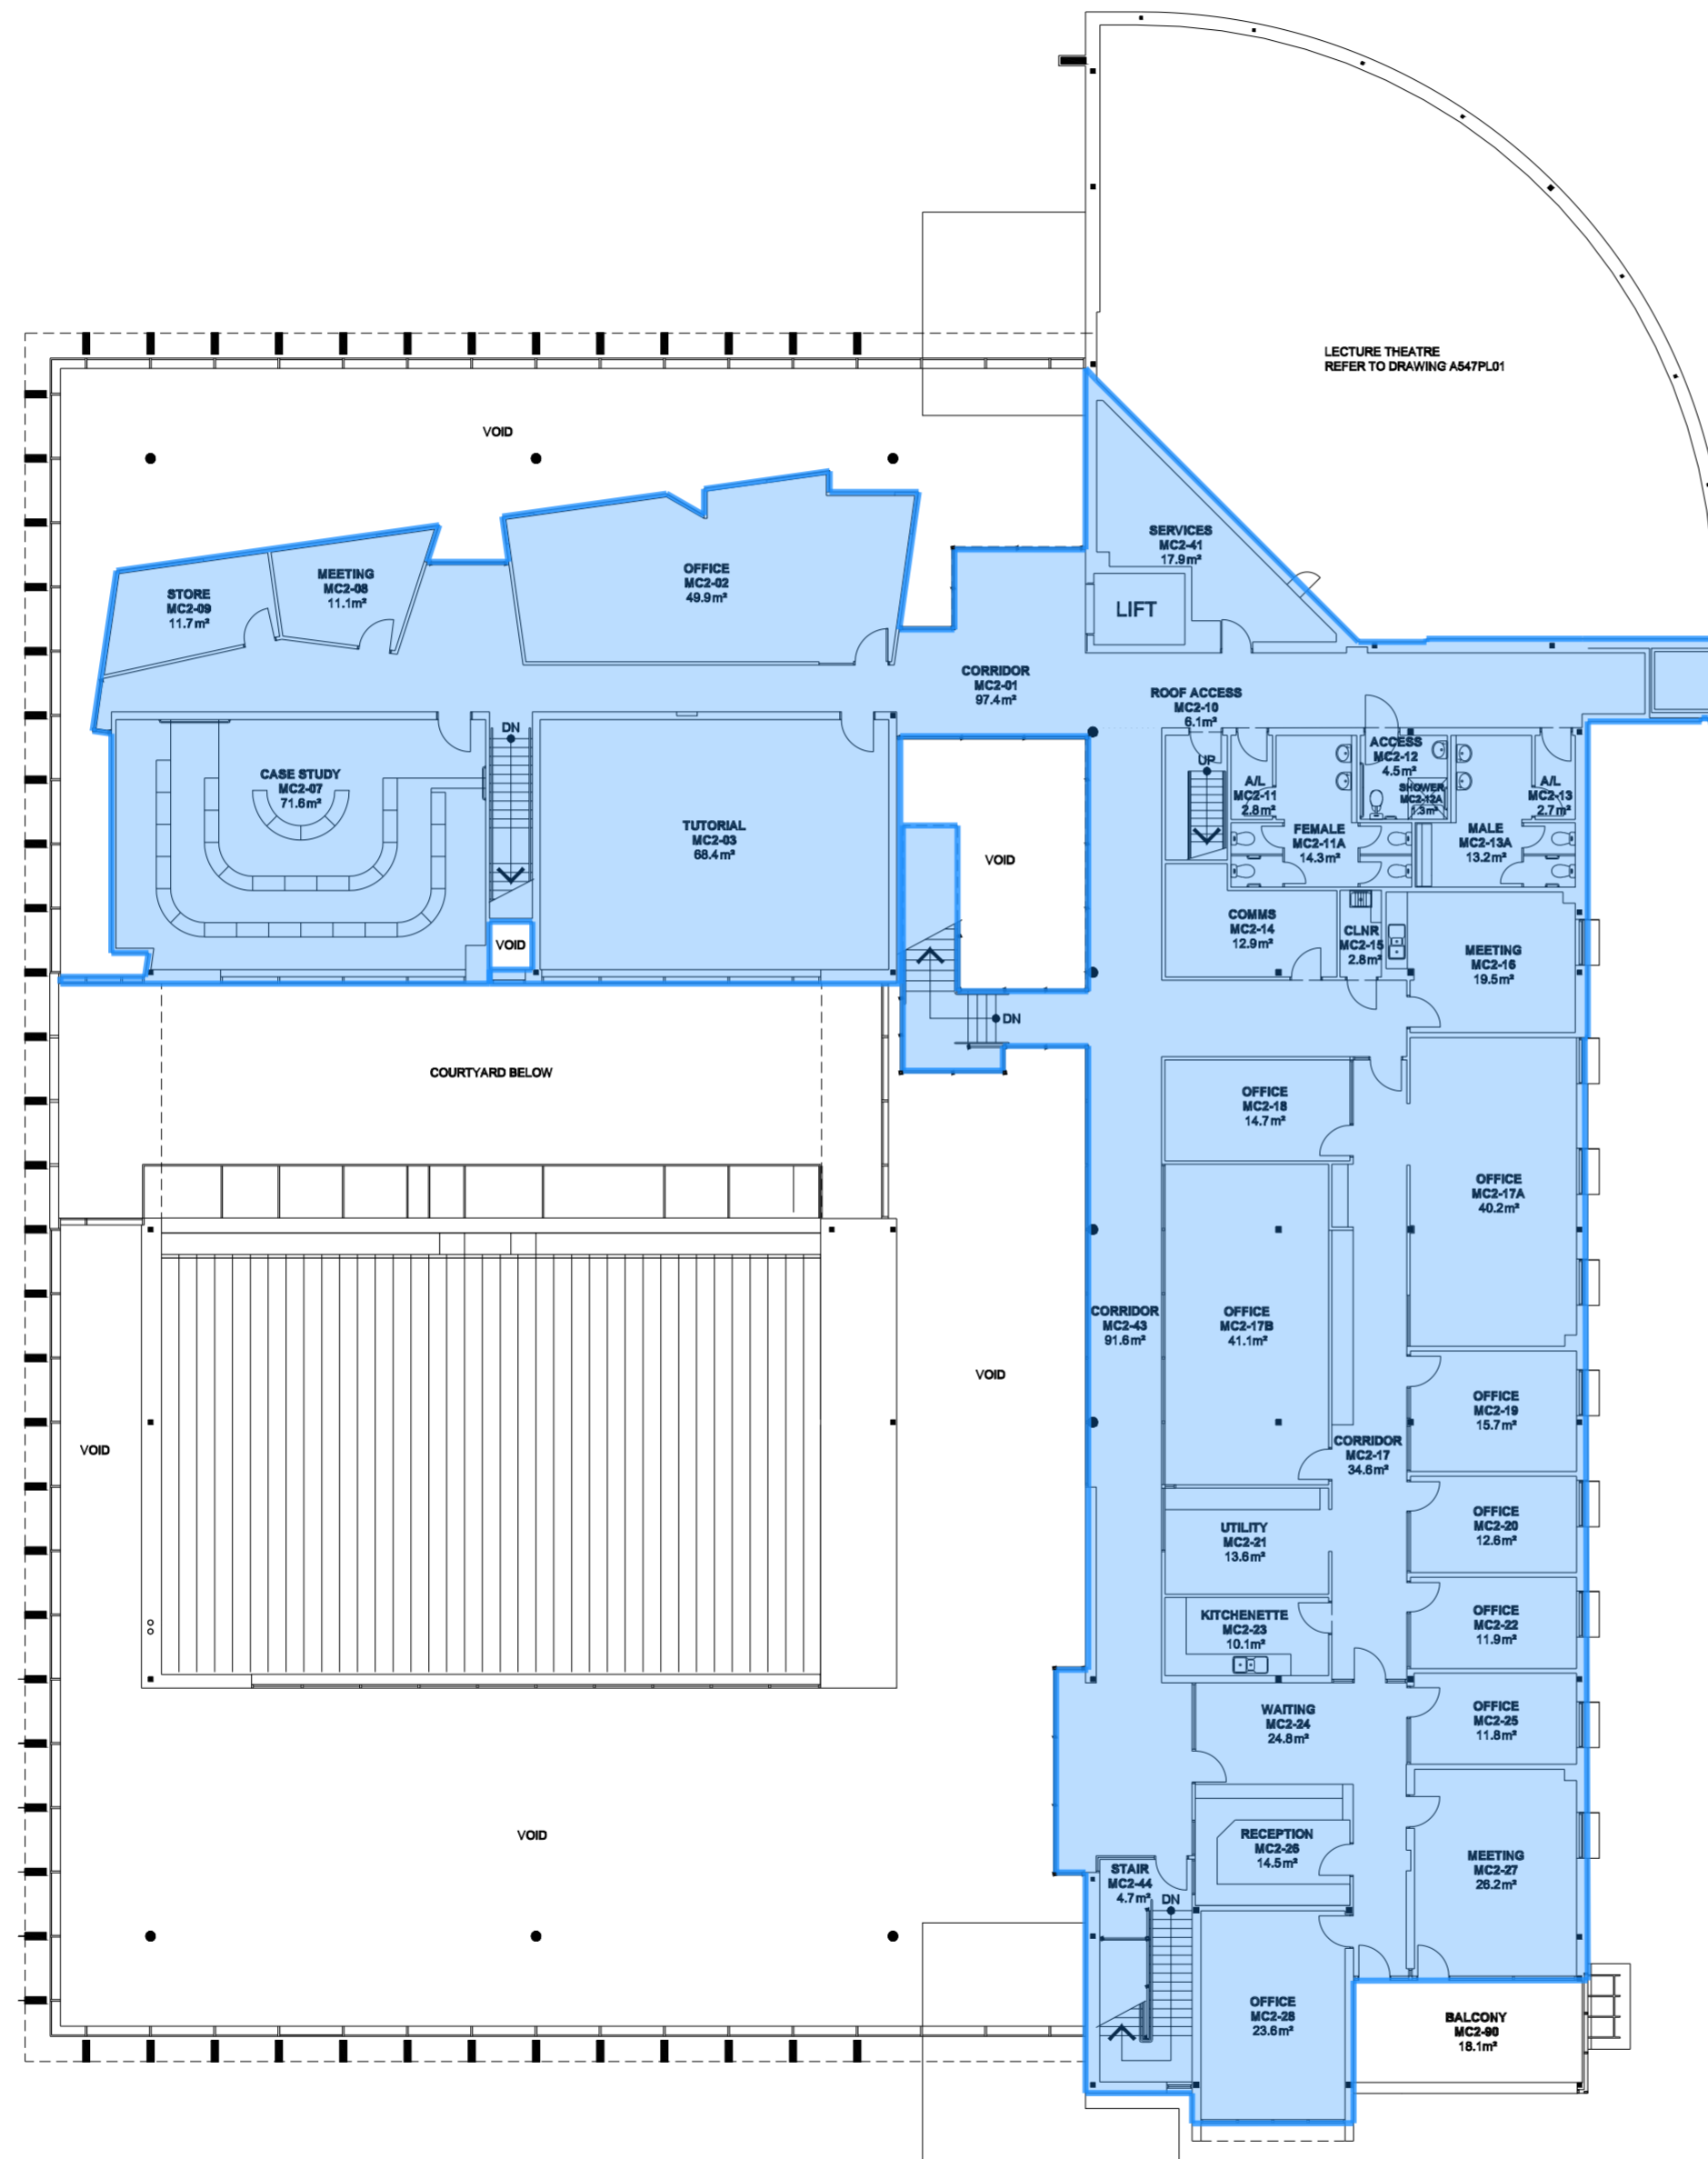

LEVEL 2
BUILDING A

