
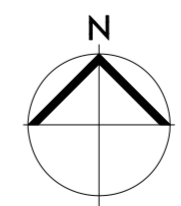


Legend

E4. Structural walls 30 m2

5 10m 25 50 75

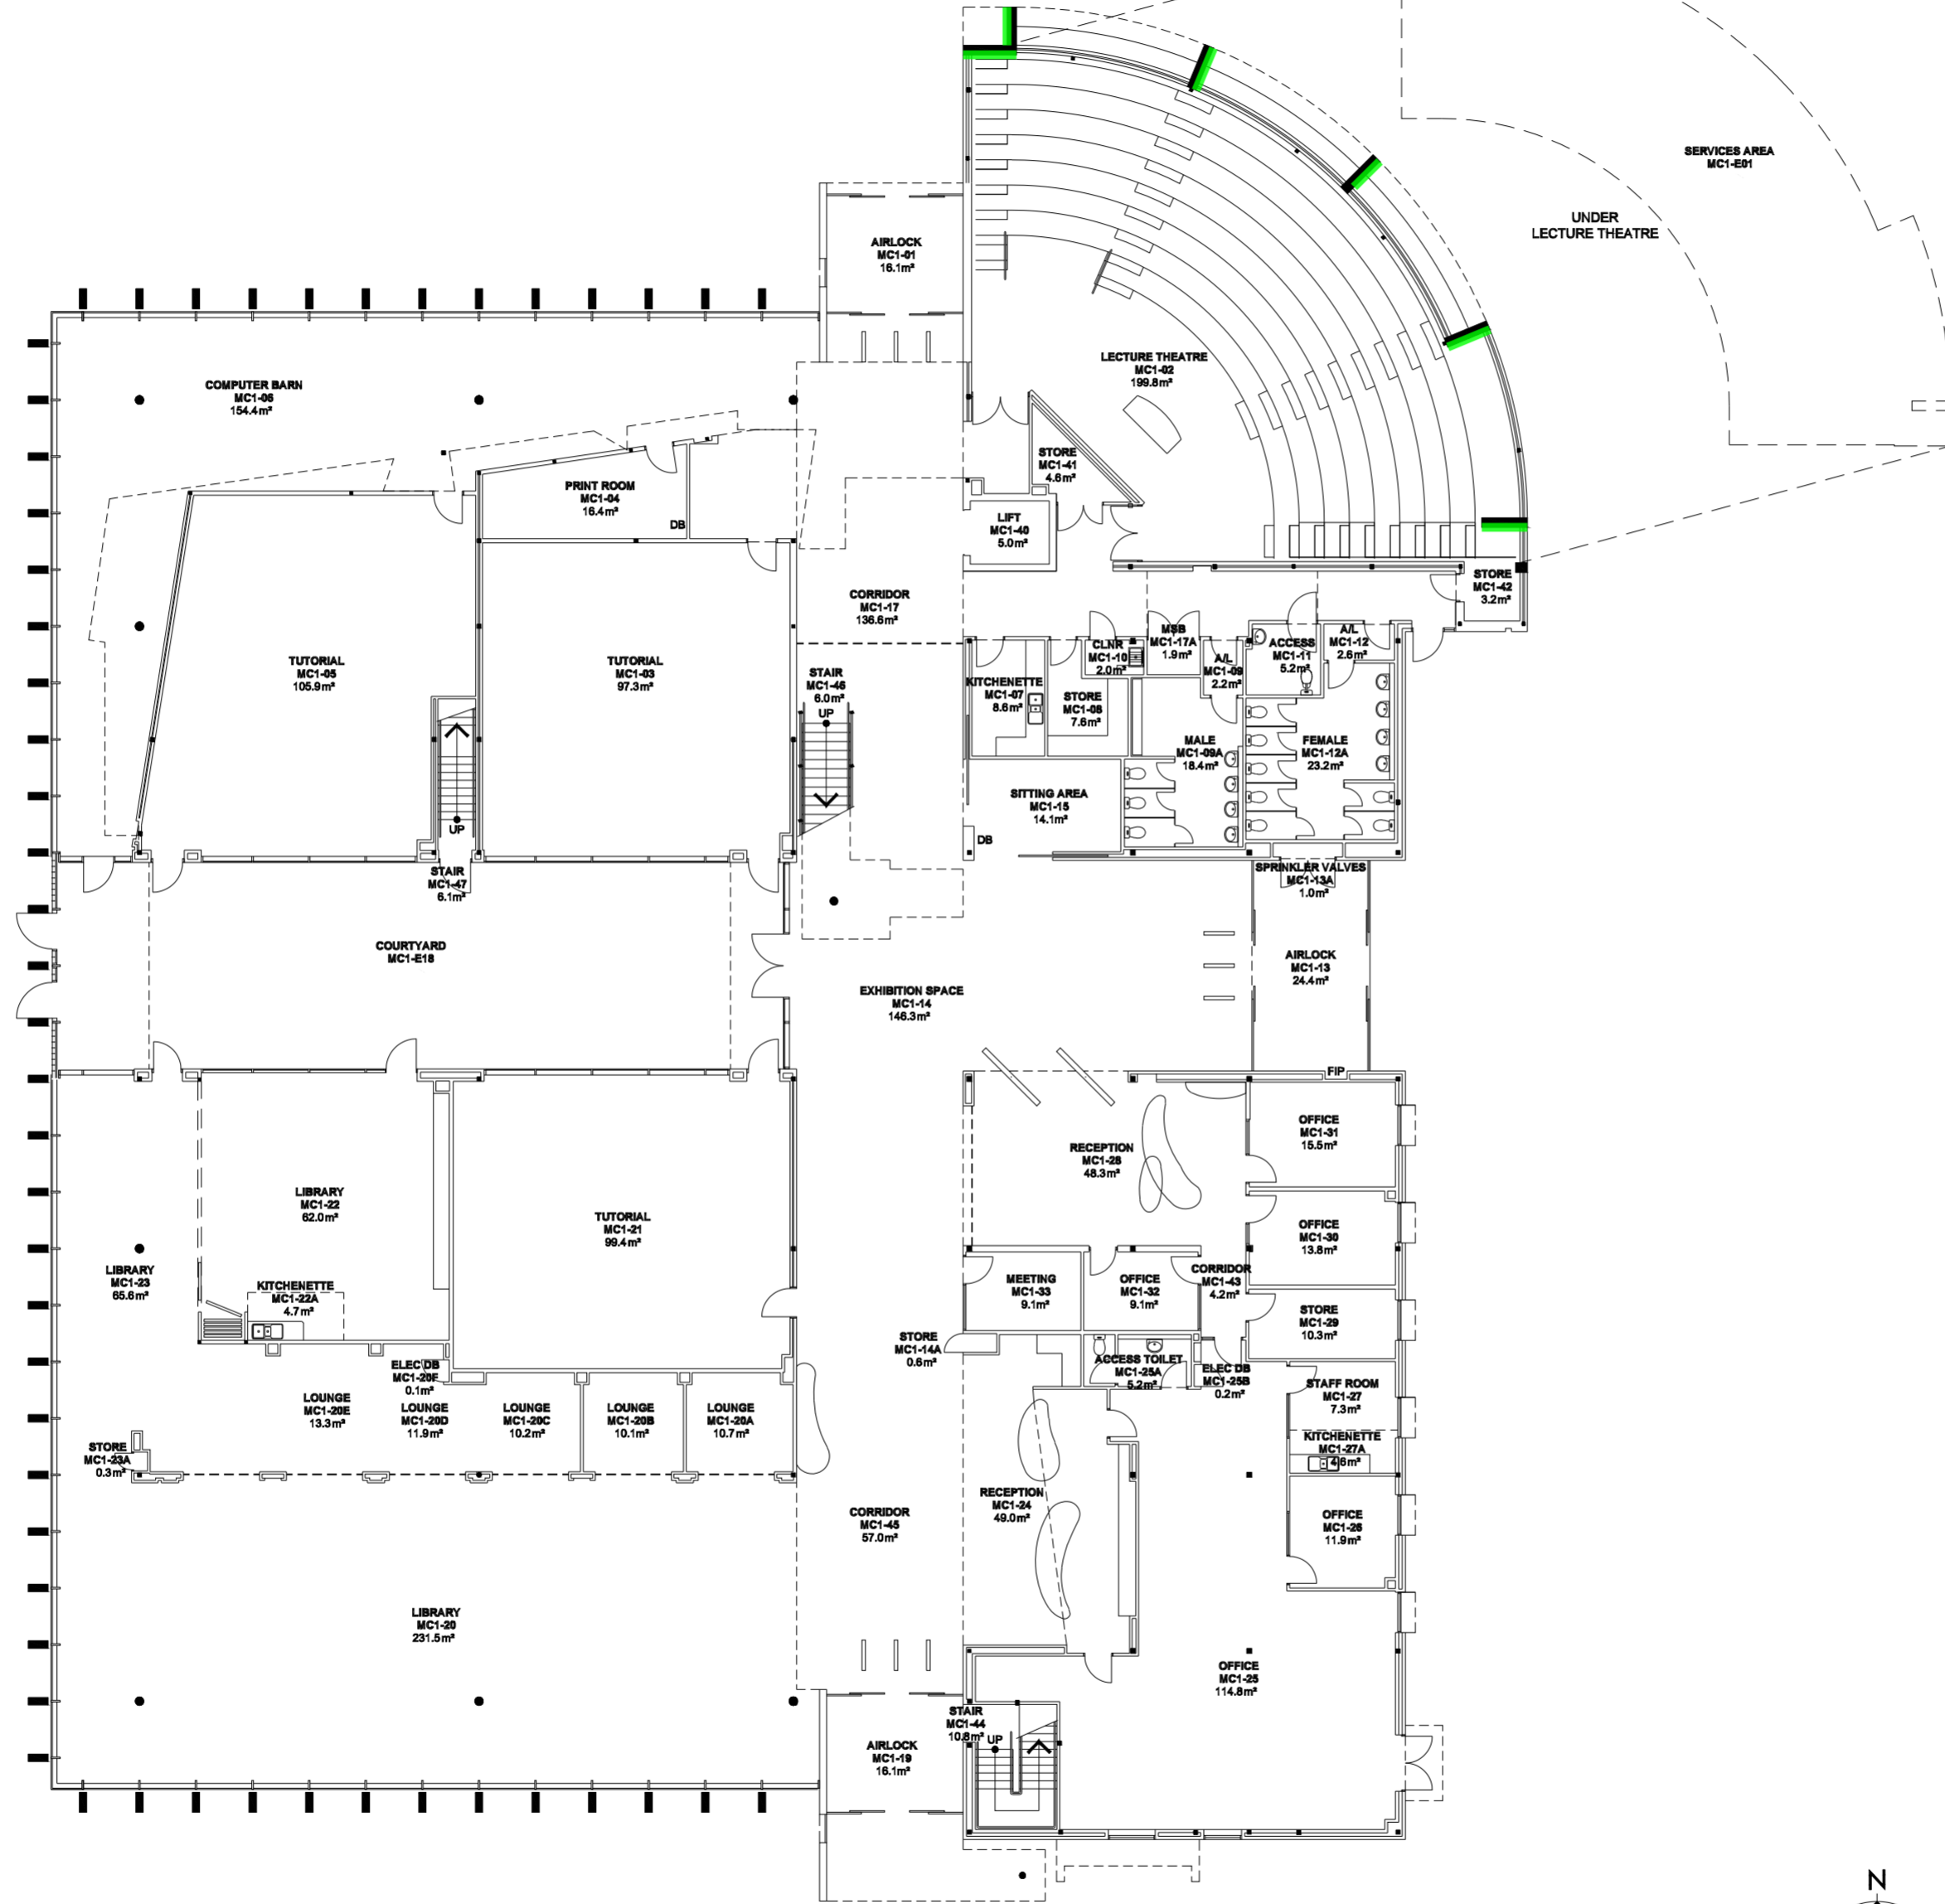

**LEVEL 1**  
**BUILDING A**