


Legend

E5. Upper floors 118 m2

5 10m 25 50 75

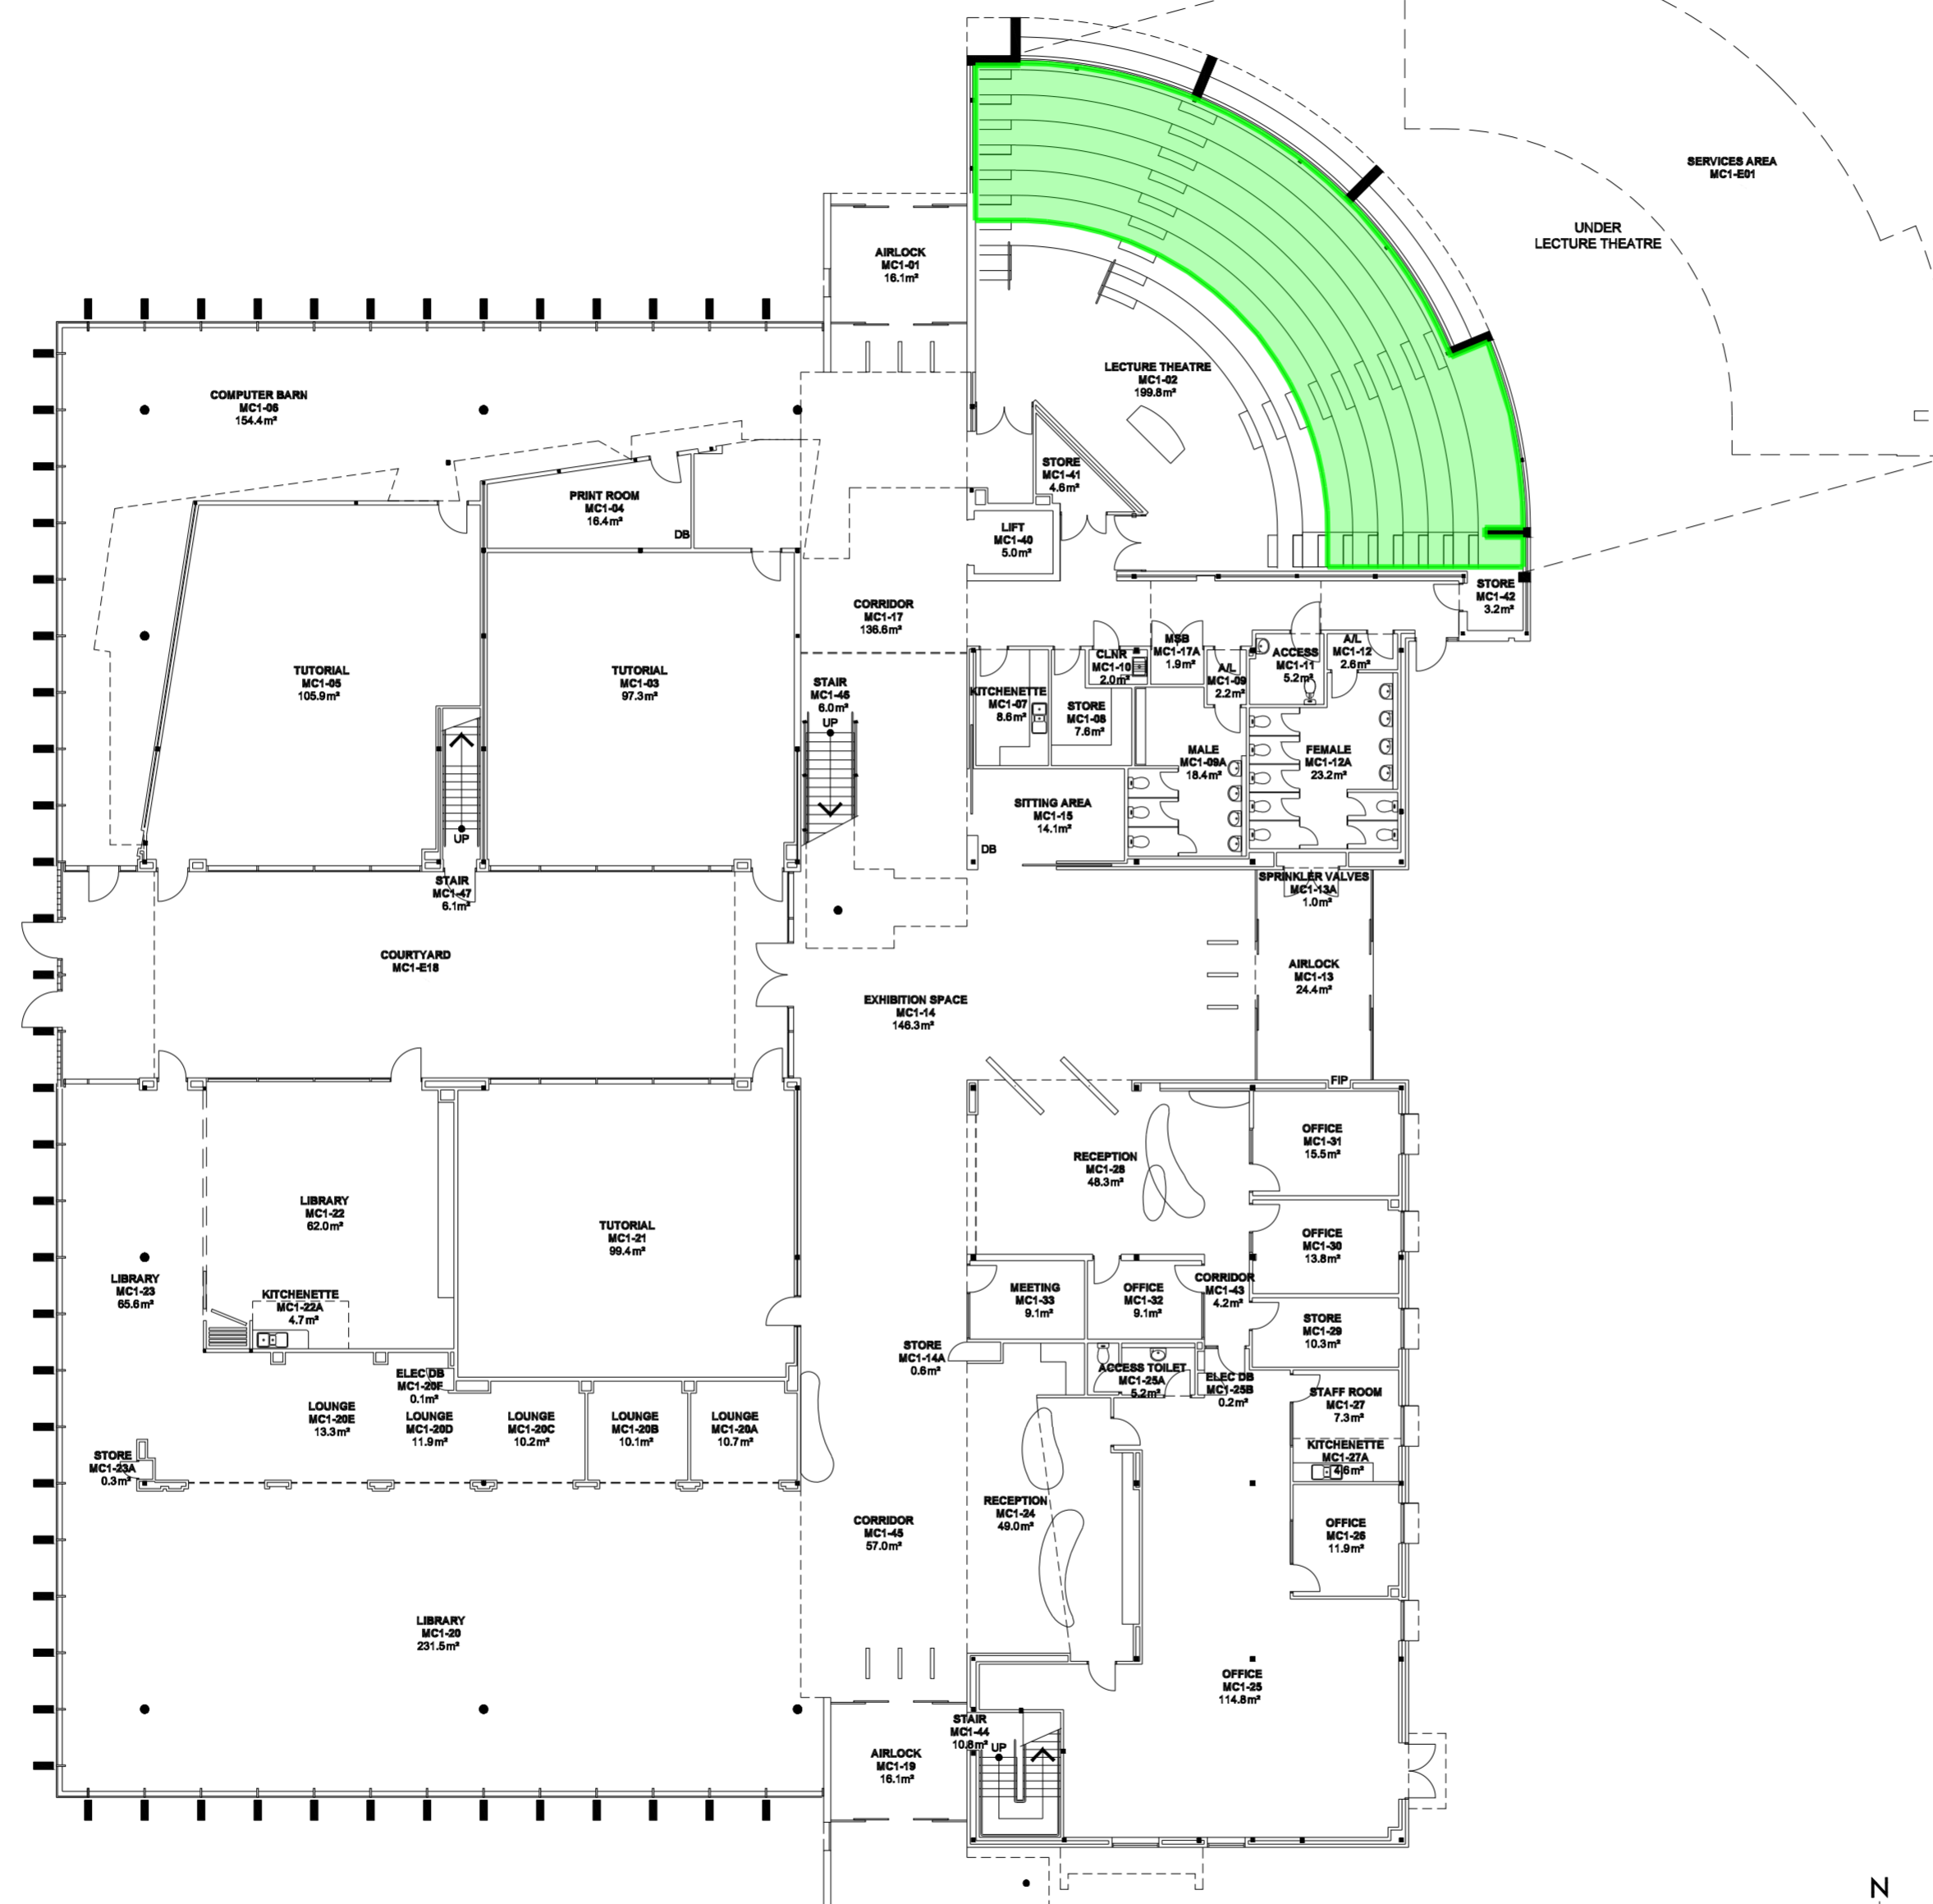

LEVEL 1
BUILDING A