
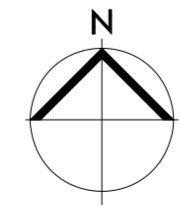


Legend

E5. Upper floors 921 m2

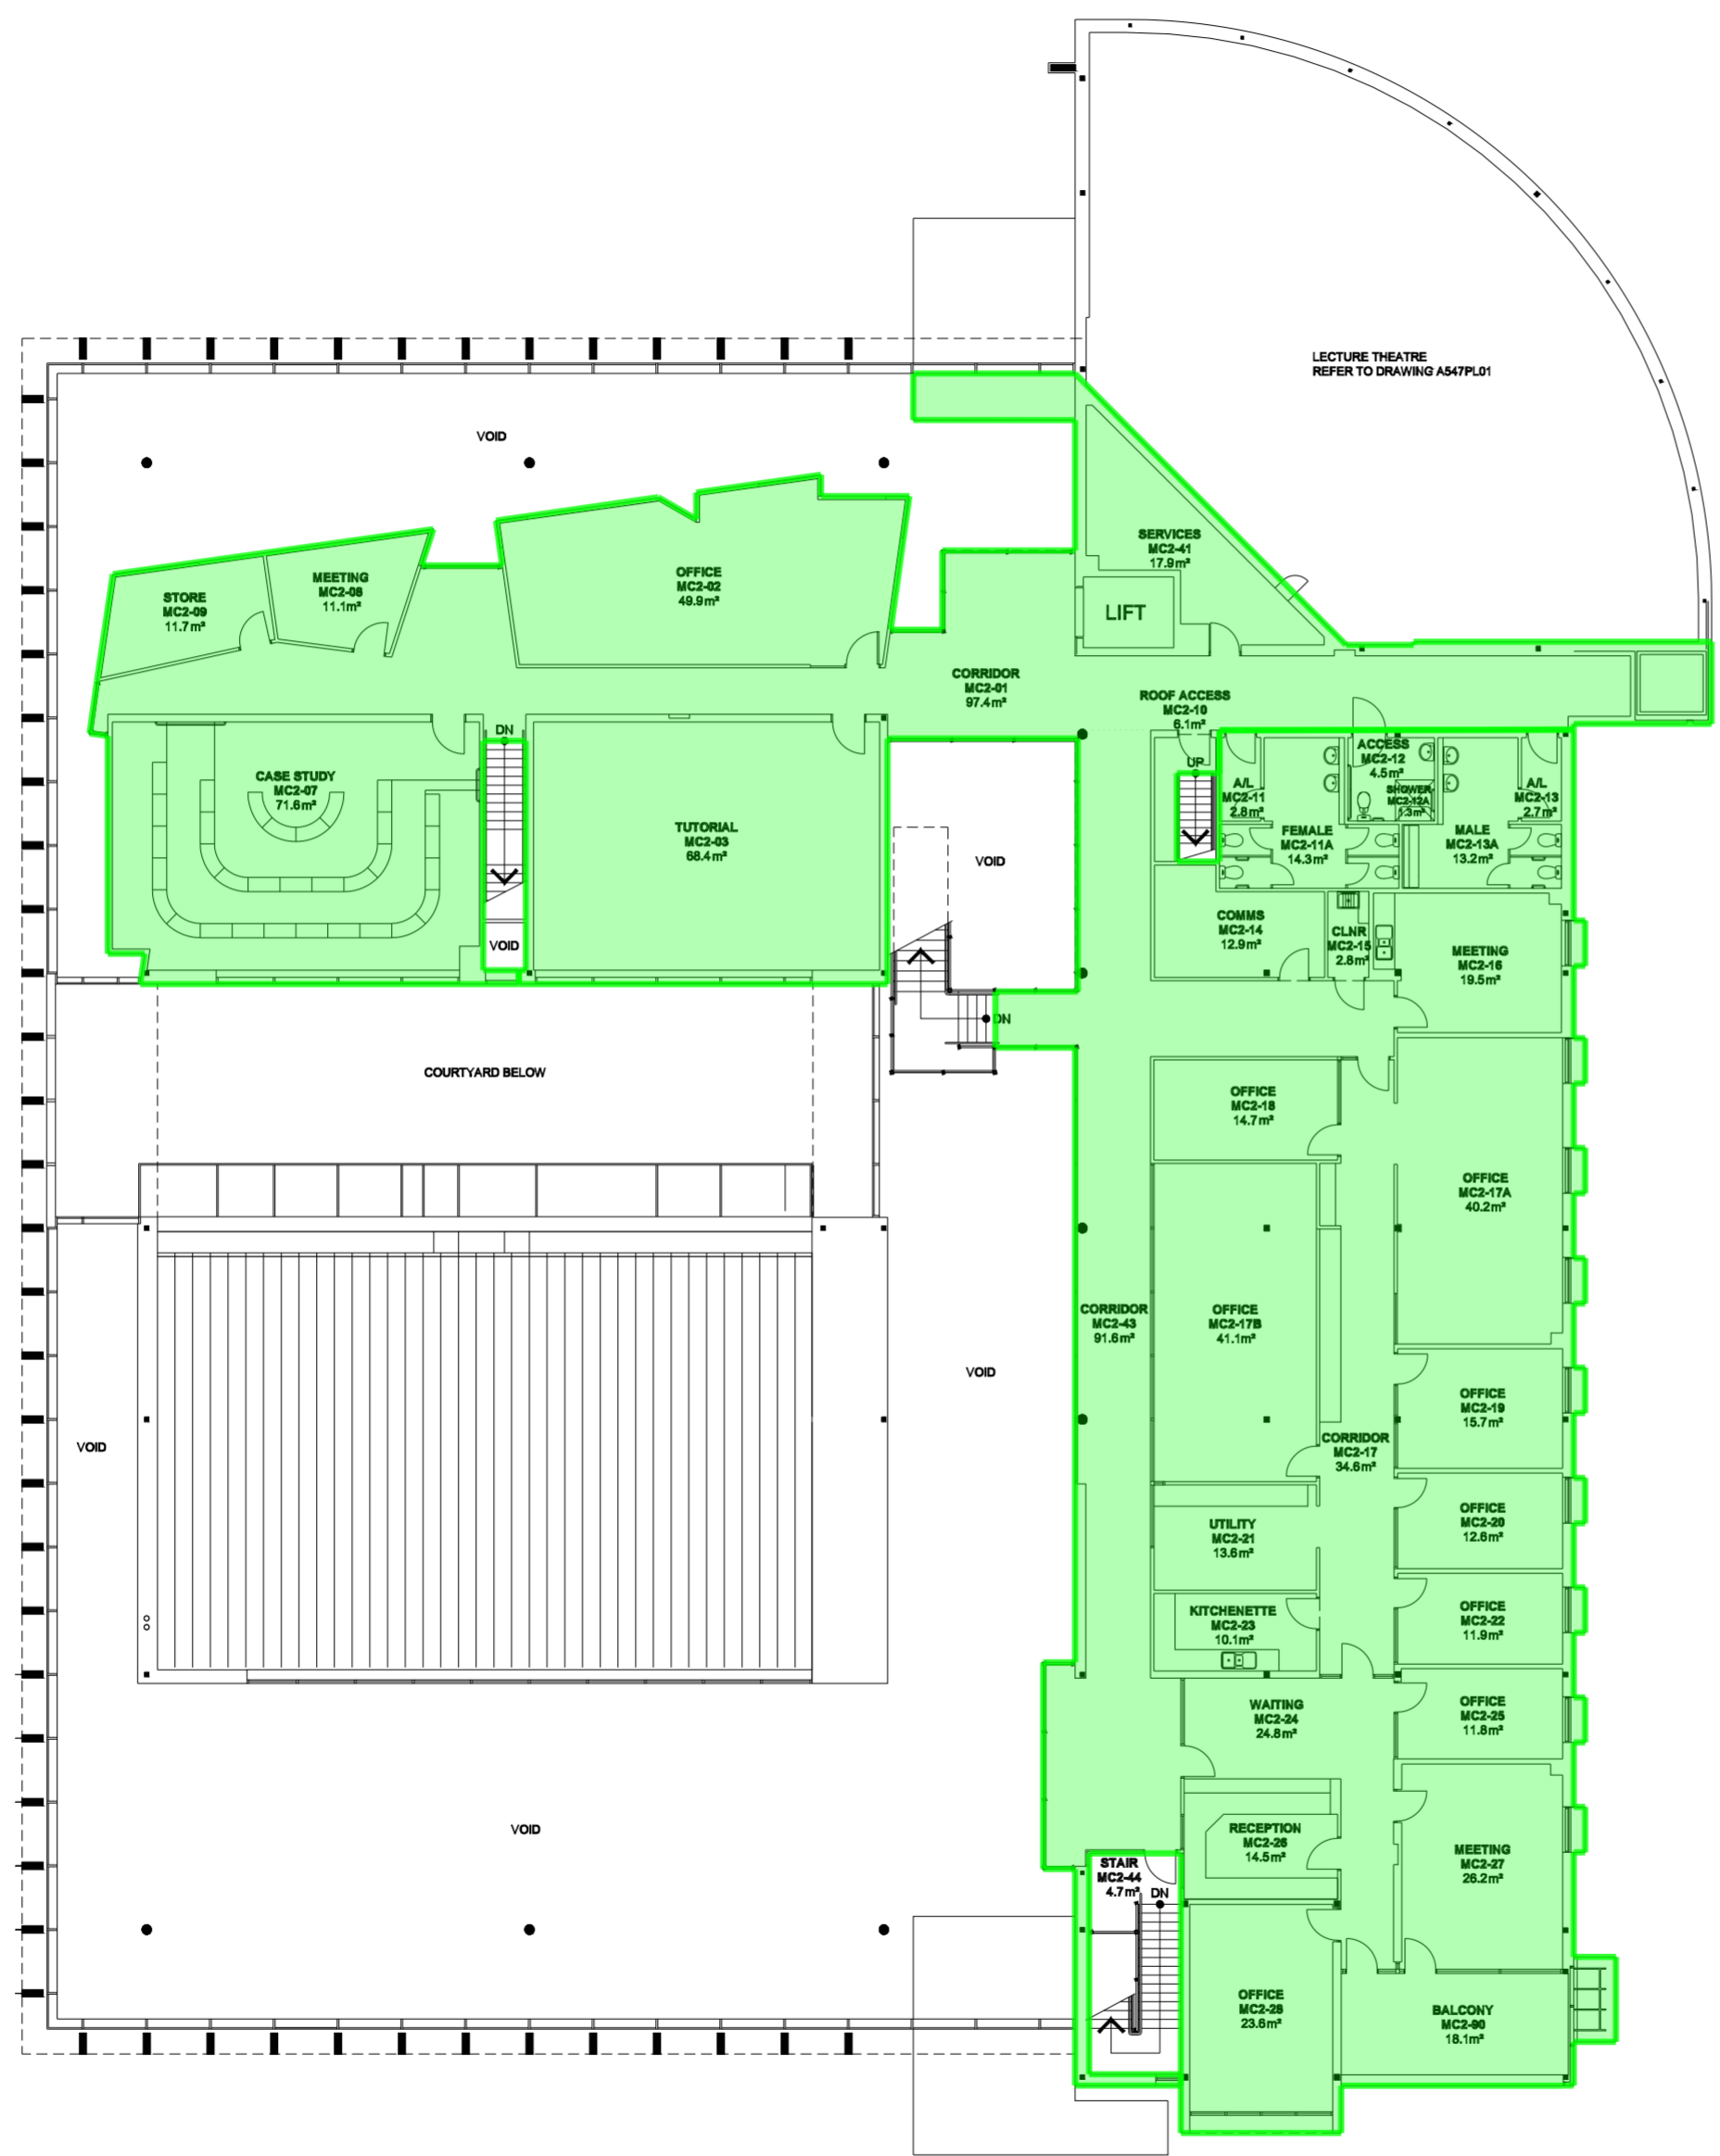

**LEVEL 2**  
**BUILDING A**