

5

10m


25

50

75

Legend

E6. Roof 0 m²

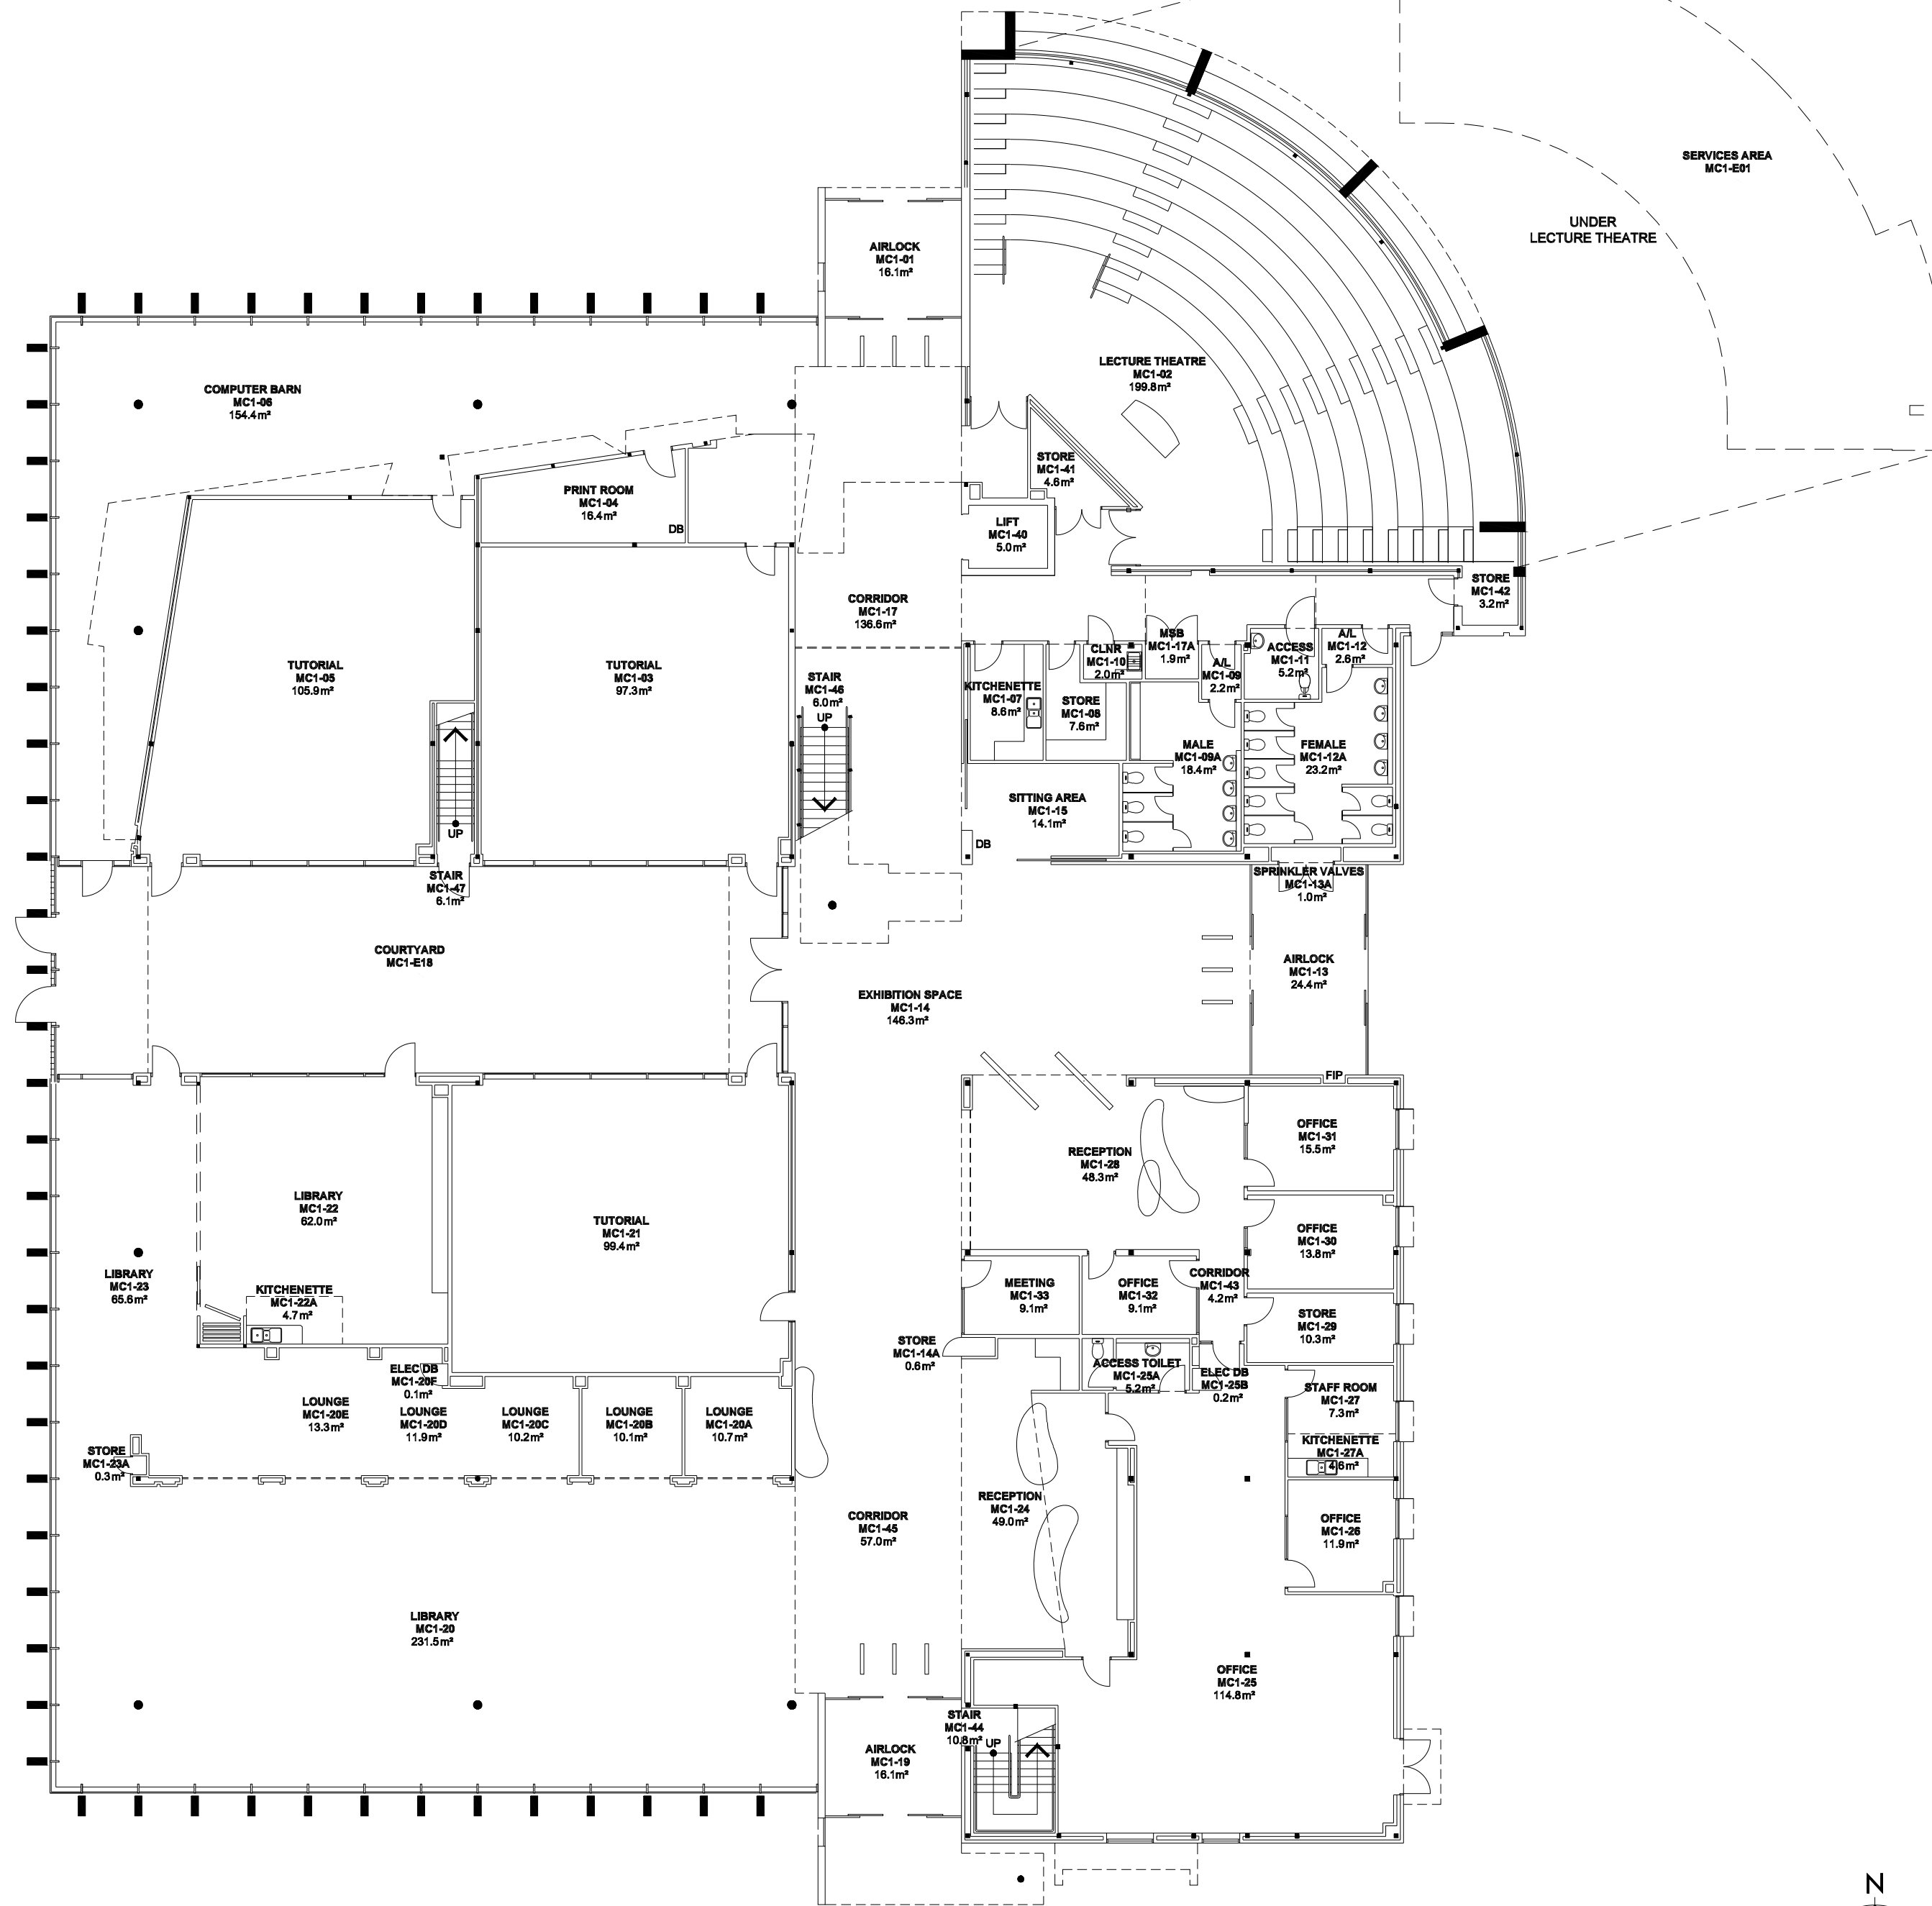

LEVEL 1

BUILDING A

