


5 10m 25 50 75

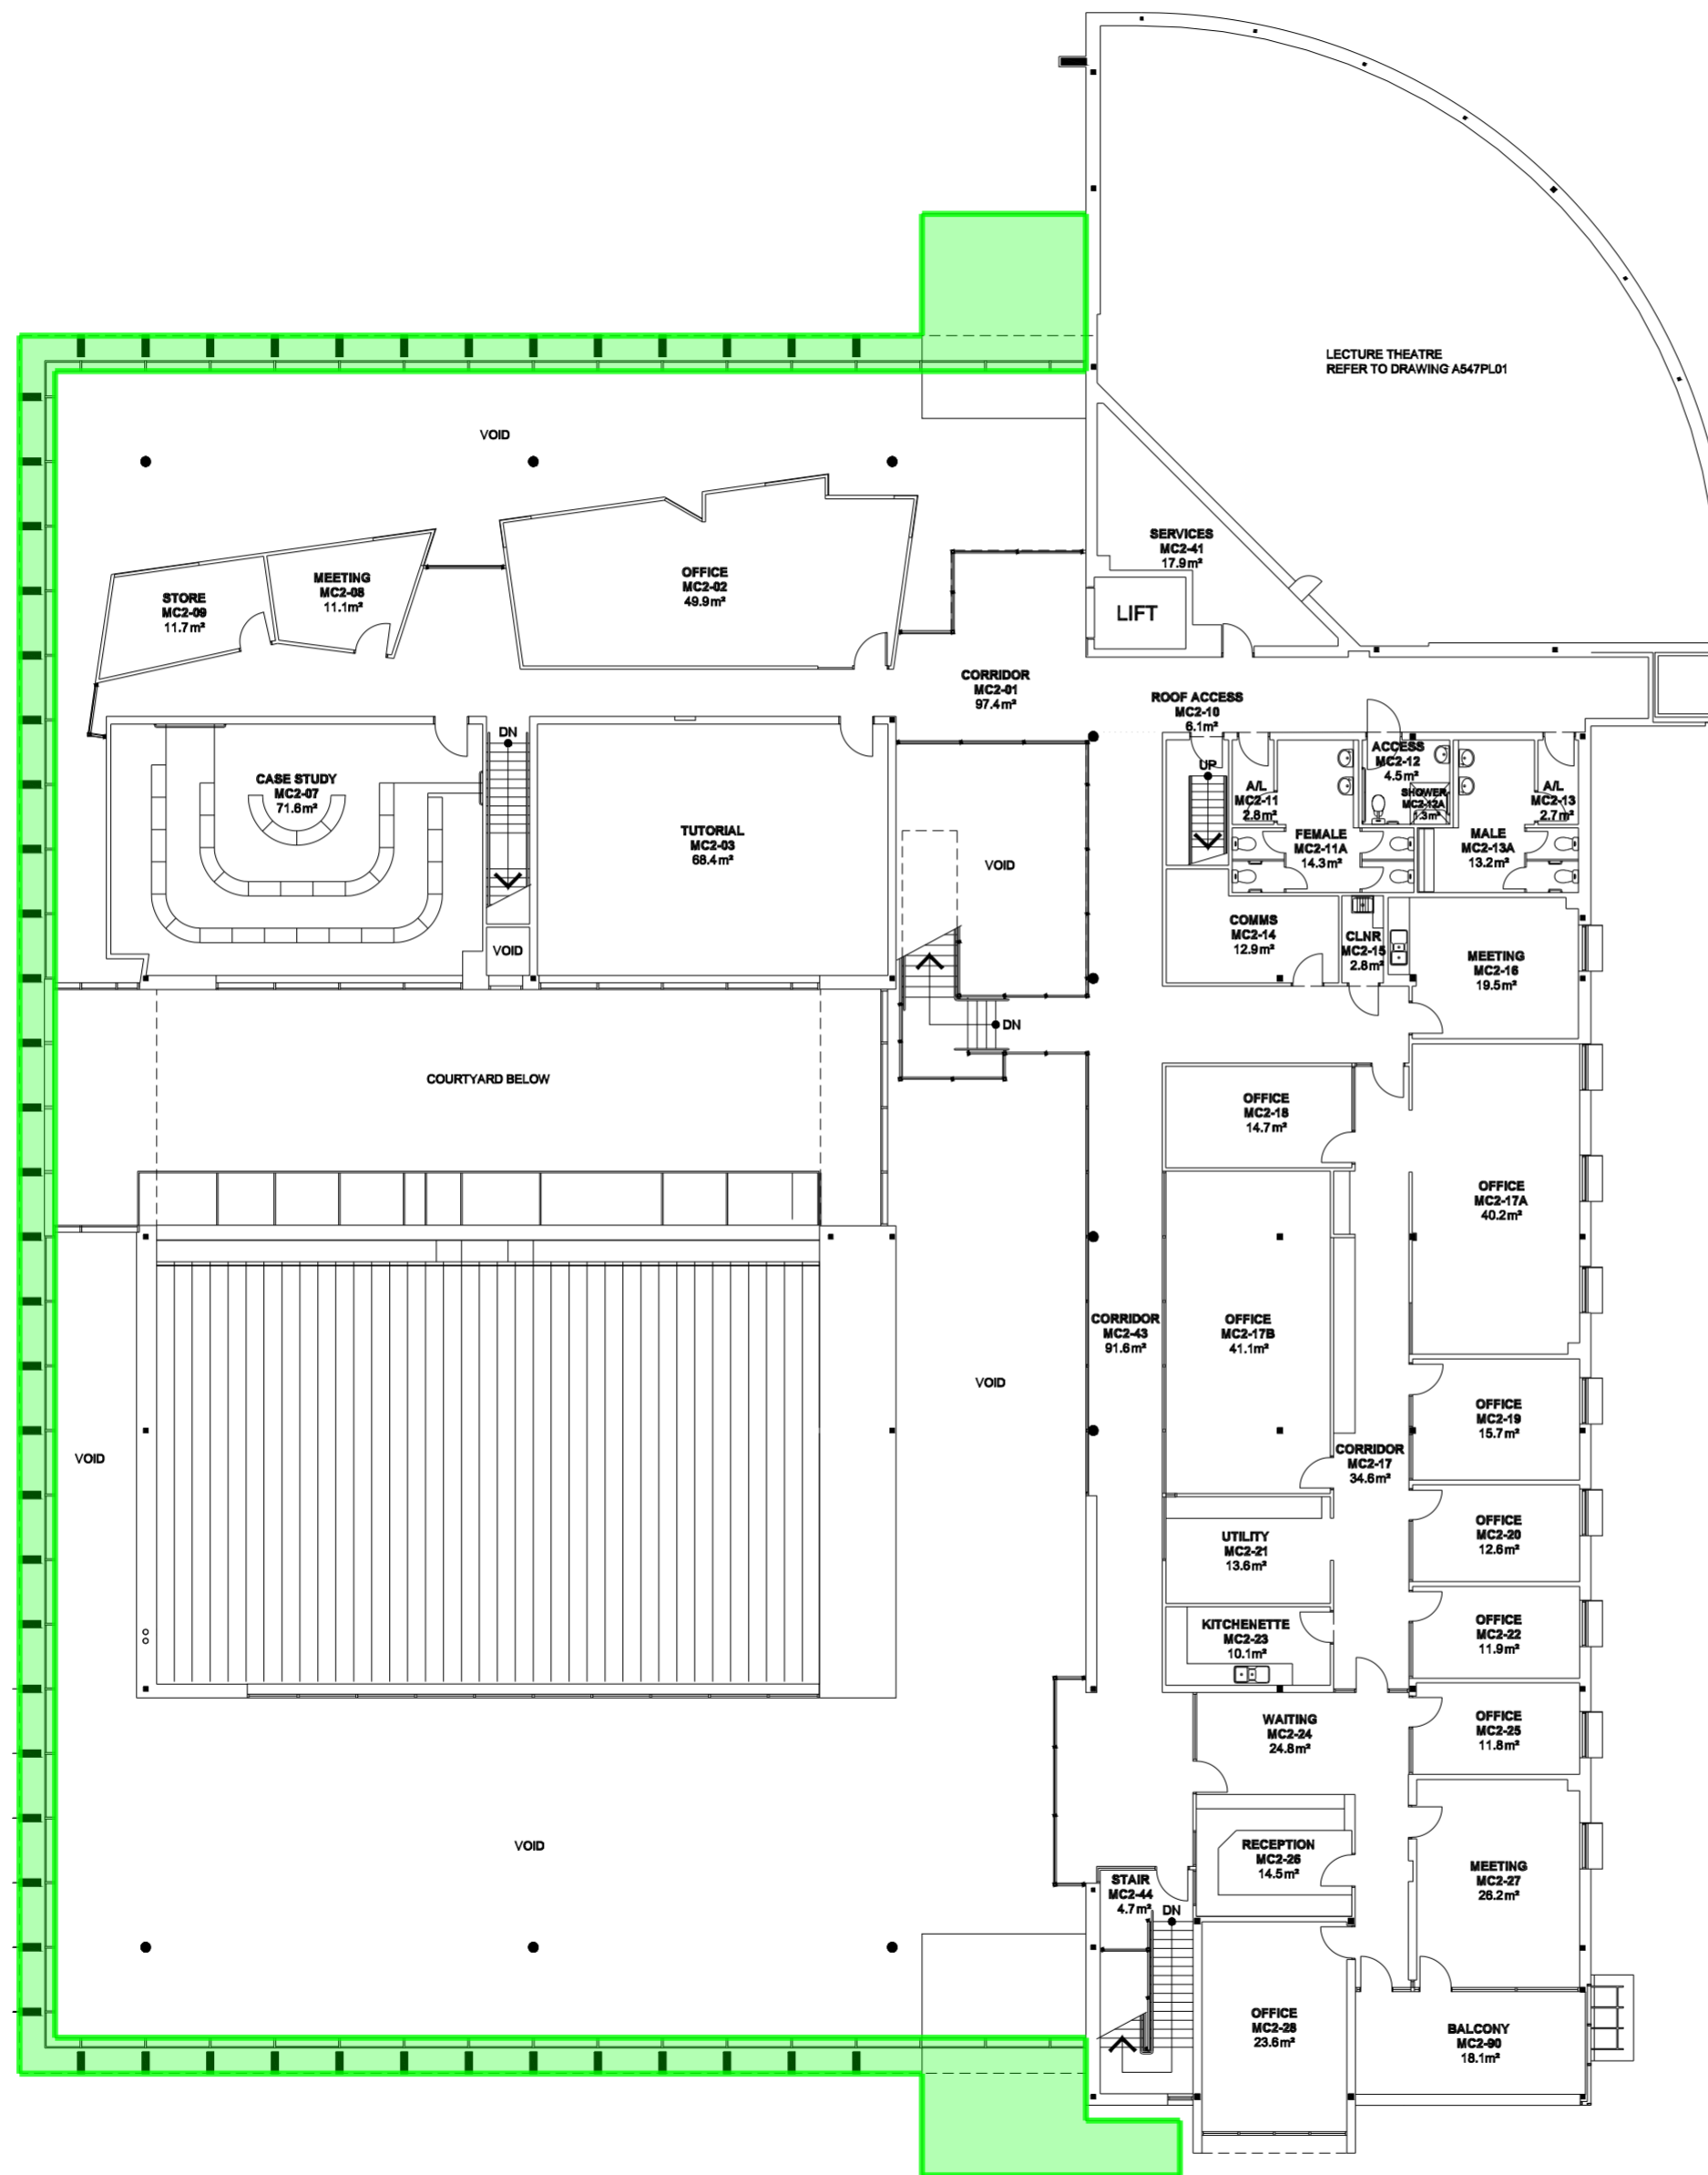

LEVEL 2 BUILDING A

