


E8. Windows and Doors 418 m2

5 10m 25 50 75

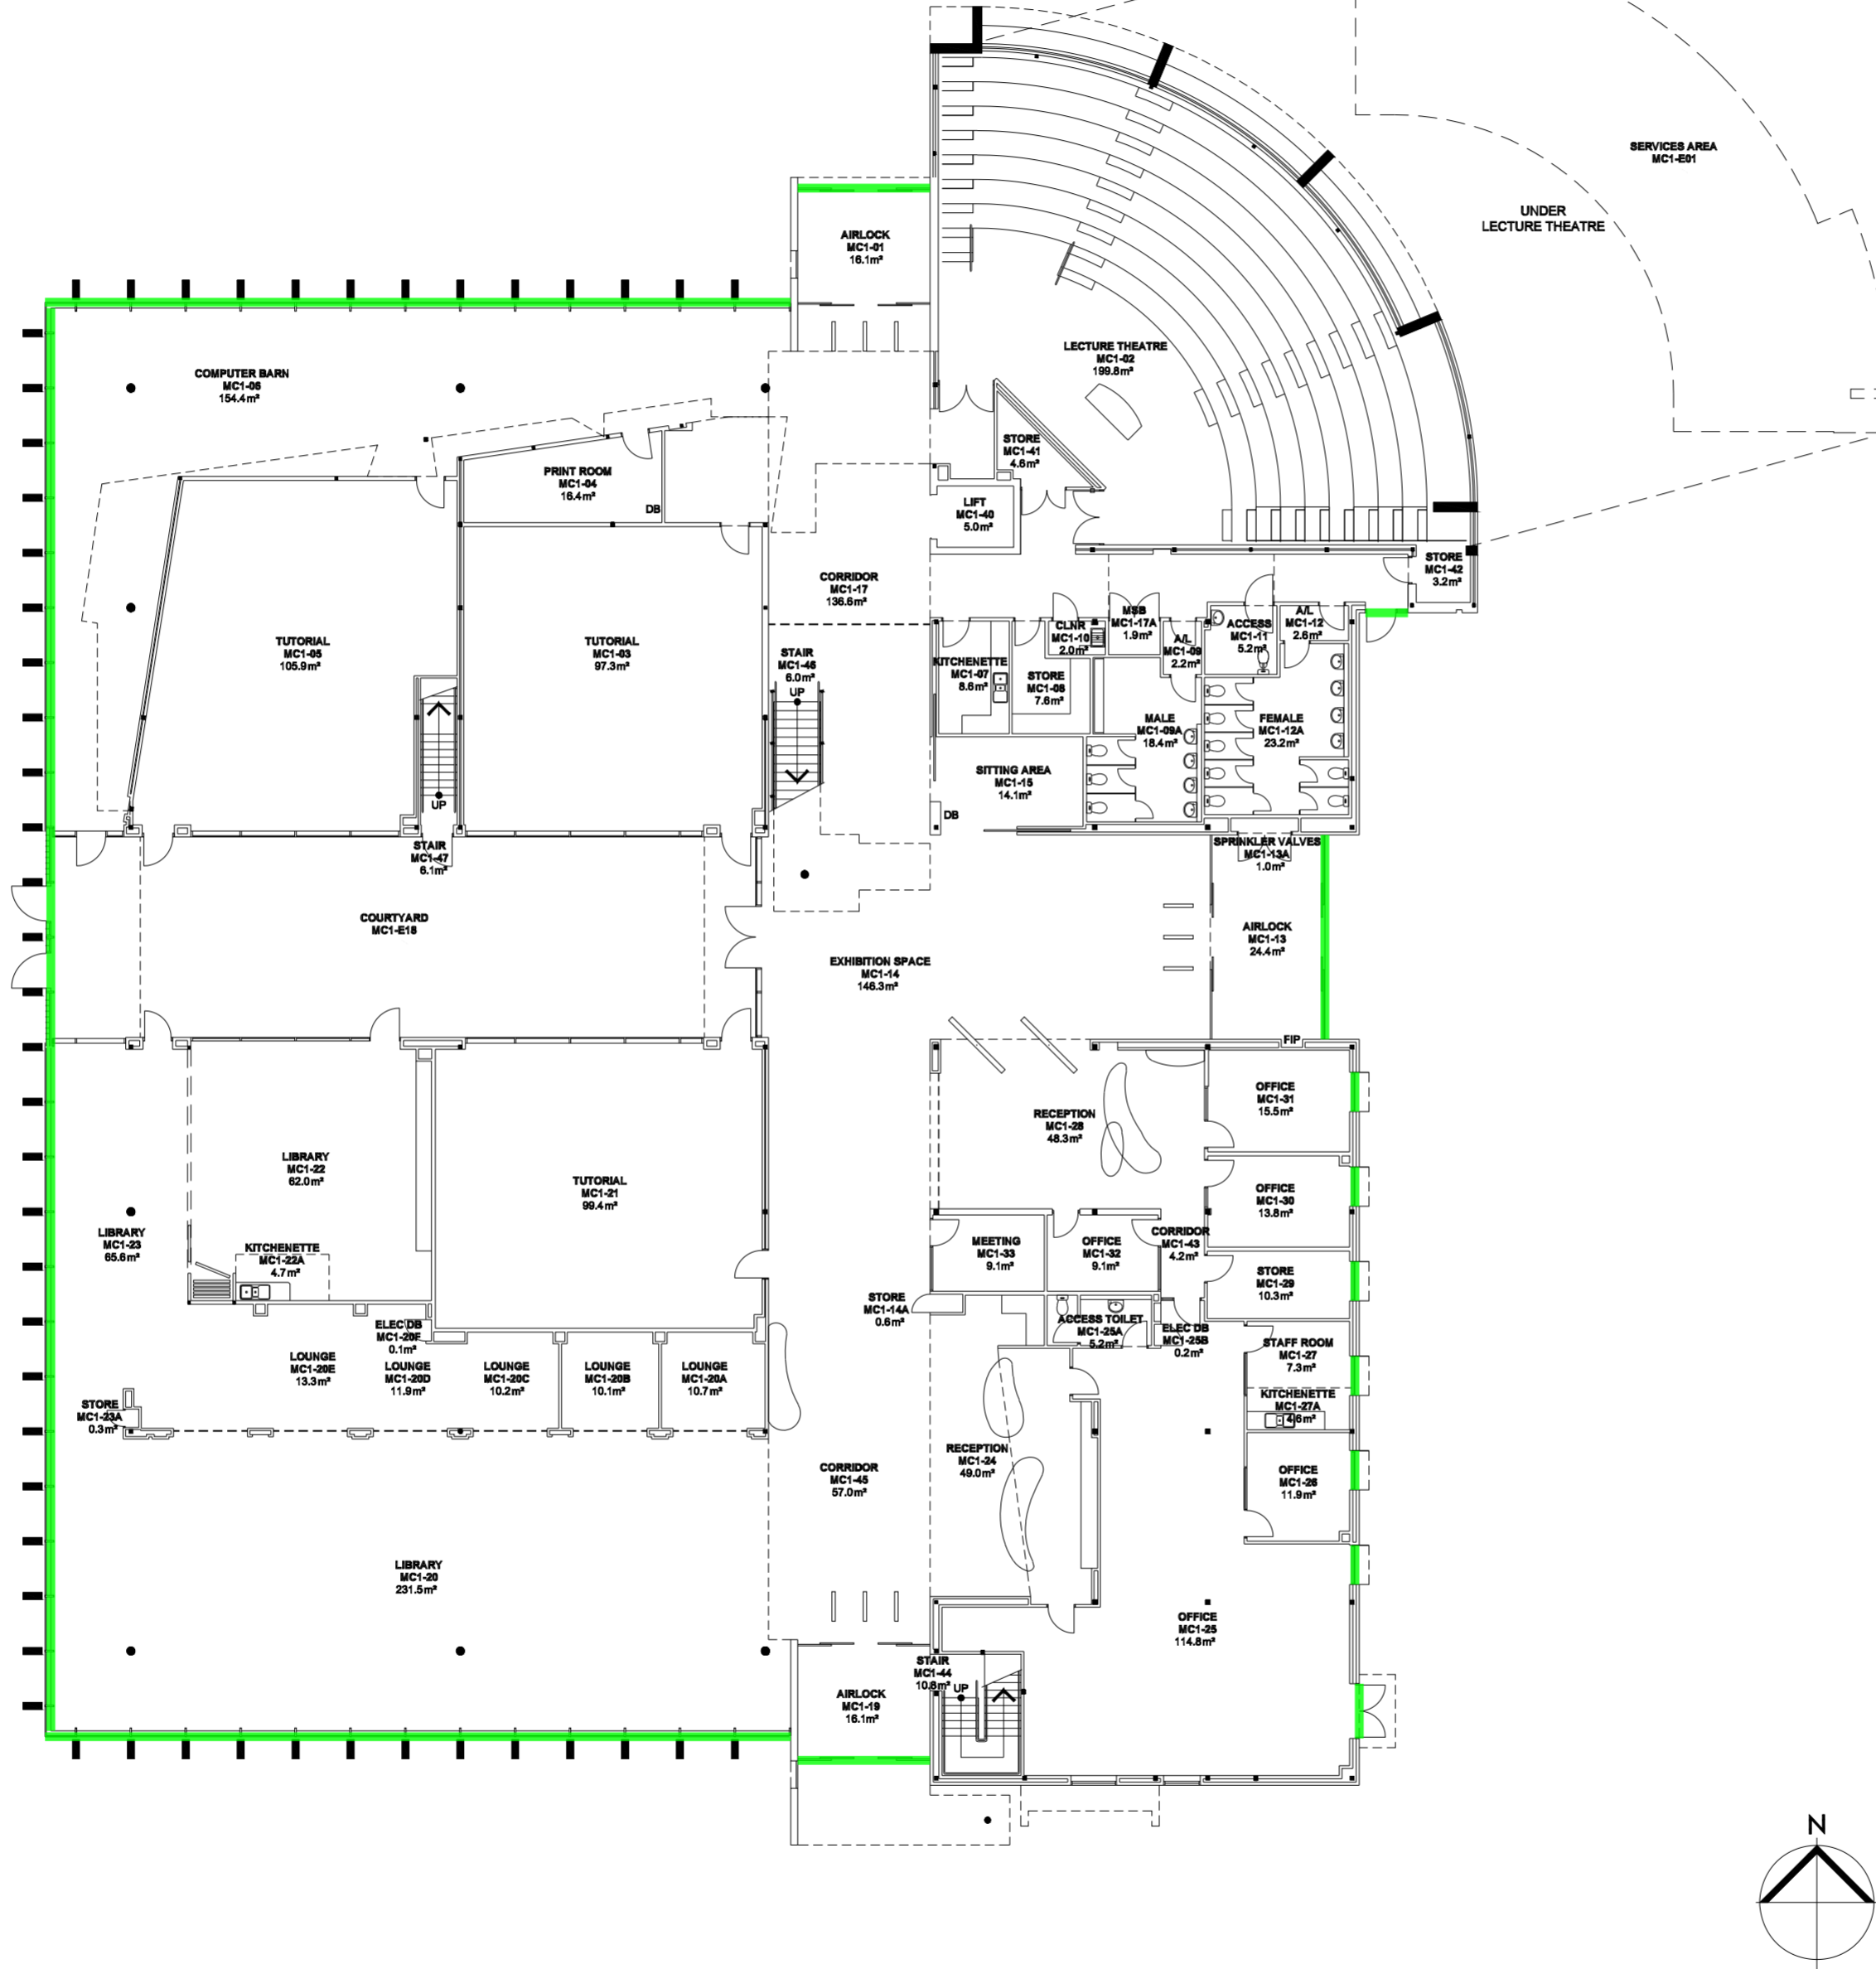

LEVEL 1
BUILDING A