
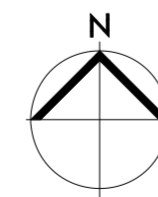


Legend

E8. Windows and Doors 523 m2

5 10m 25 50 75

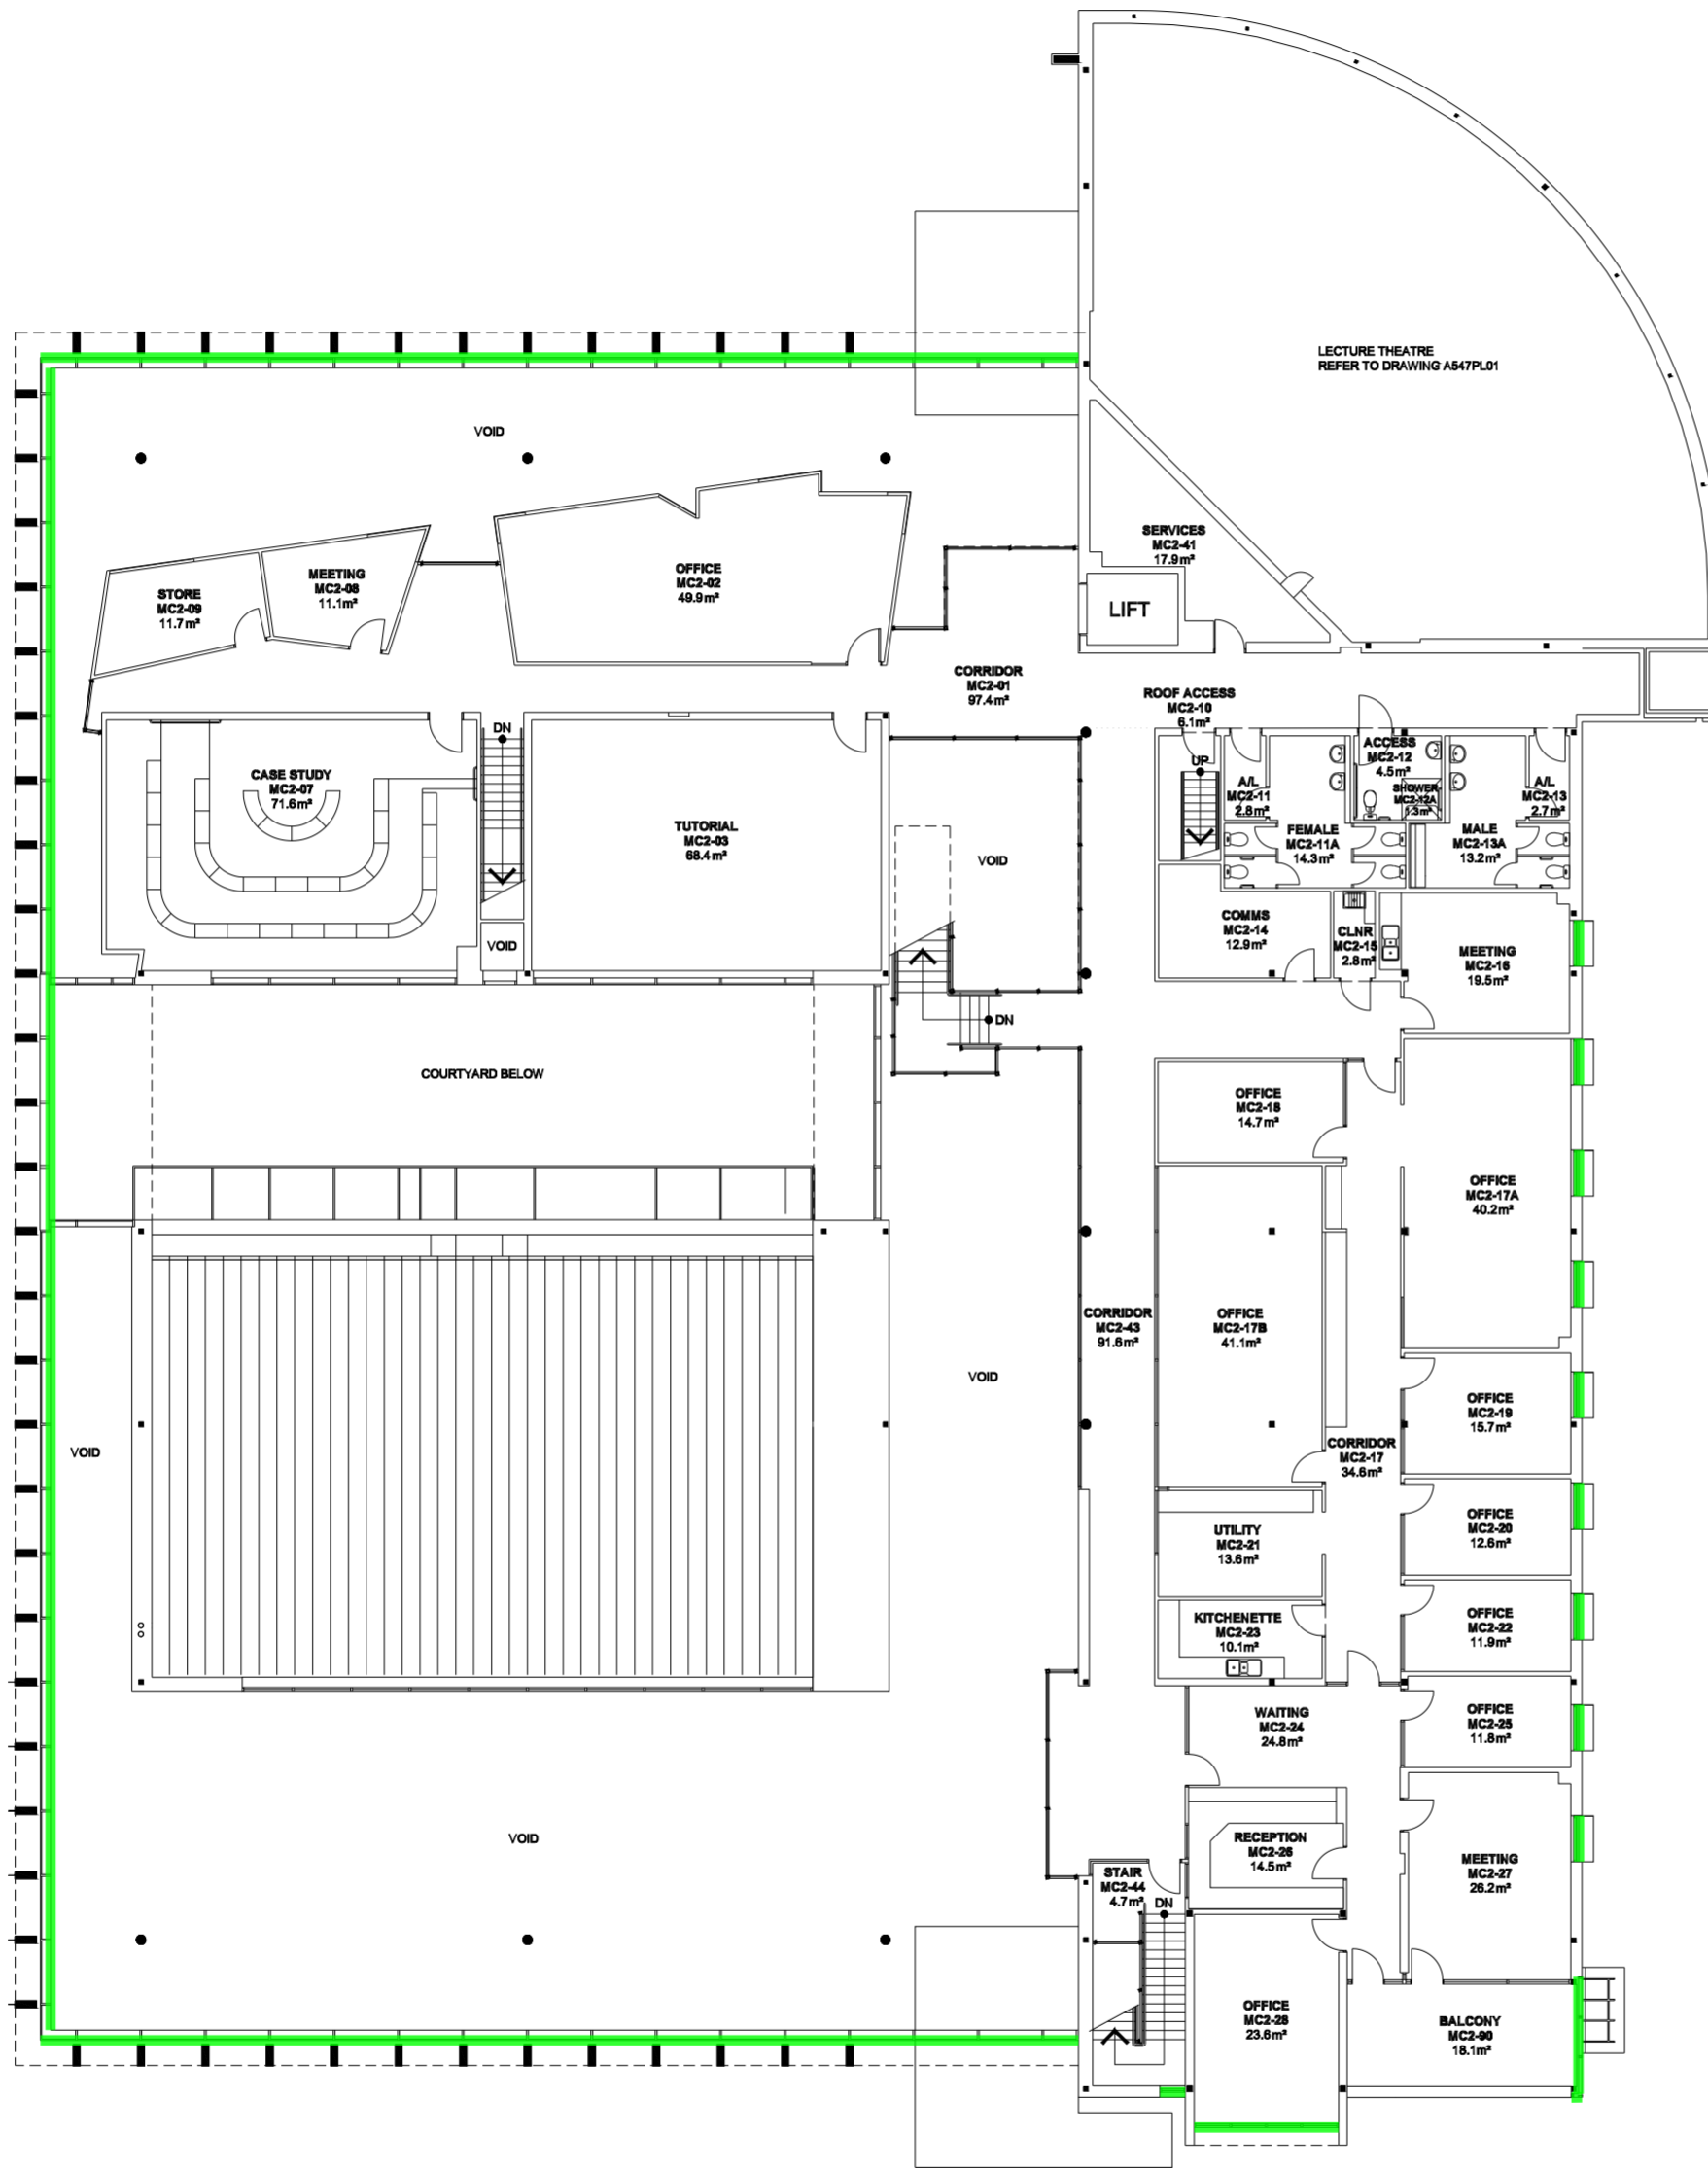

LEVEL 2
BUILDING A