


5 10m 25 50 75

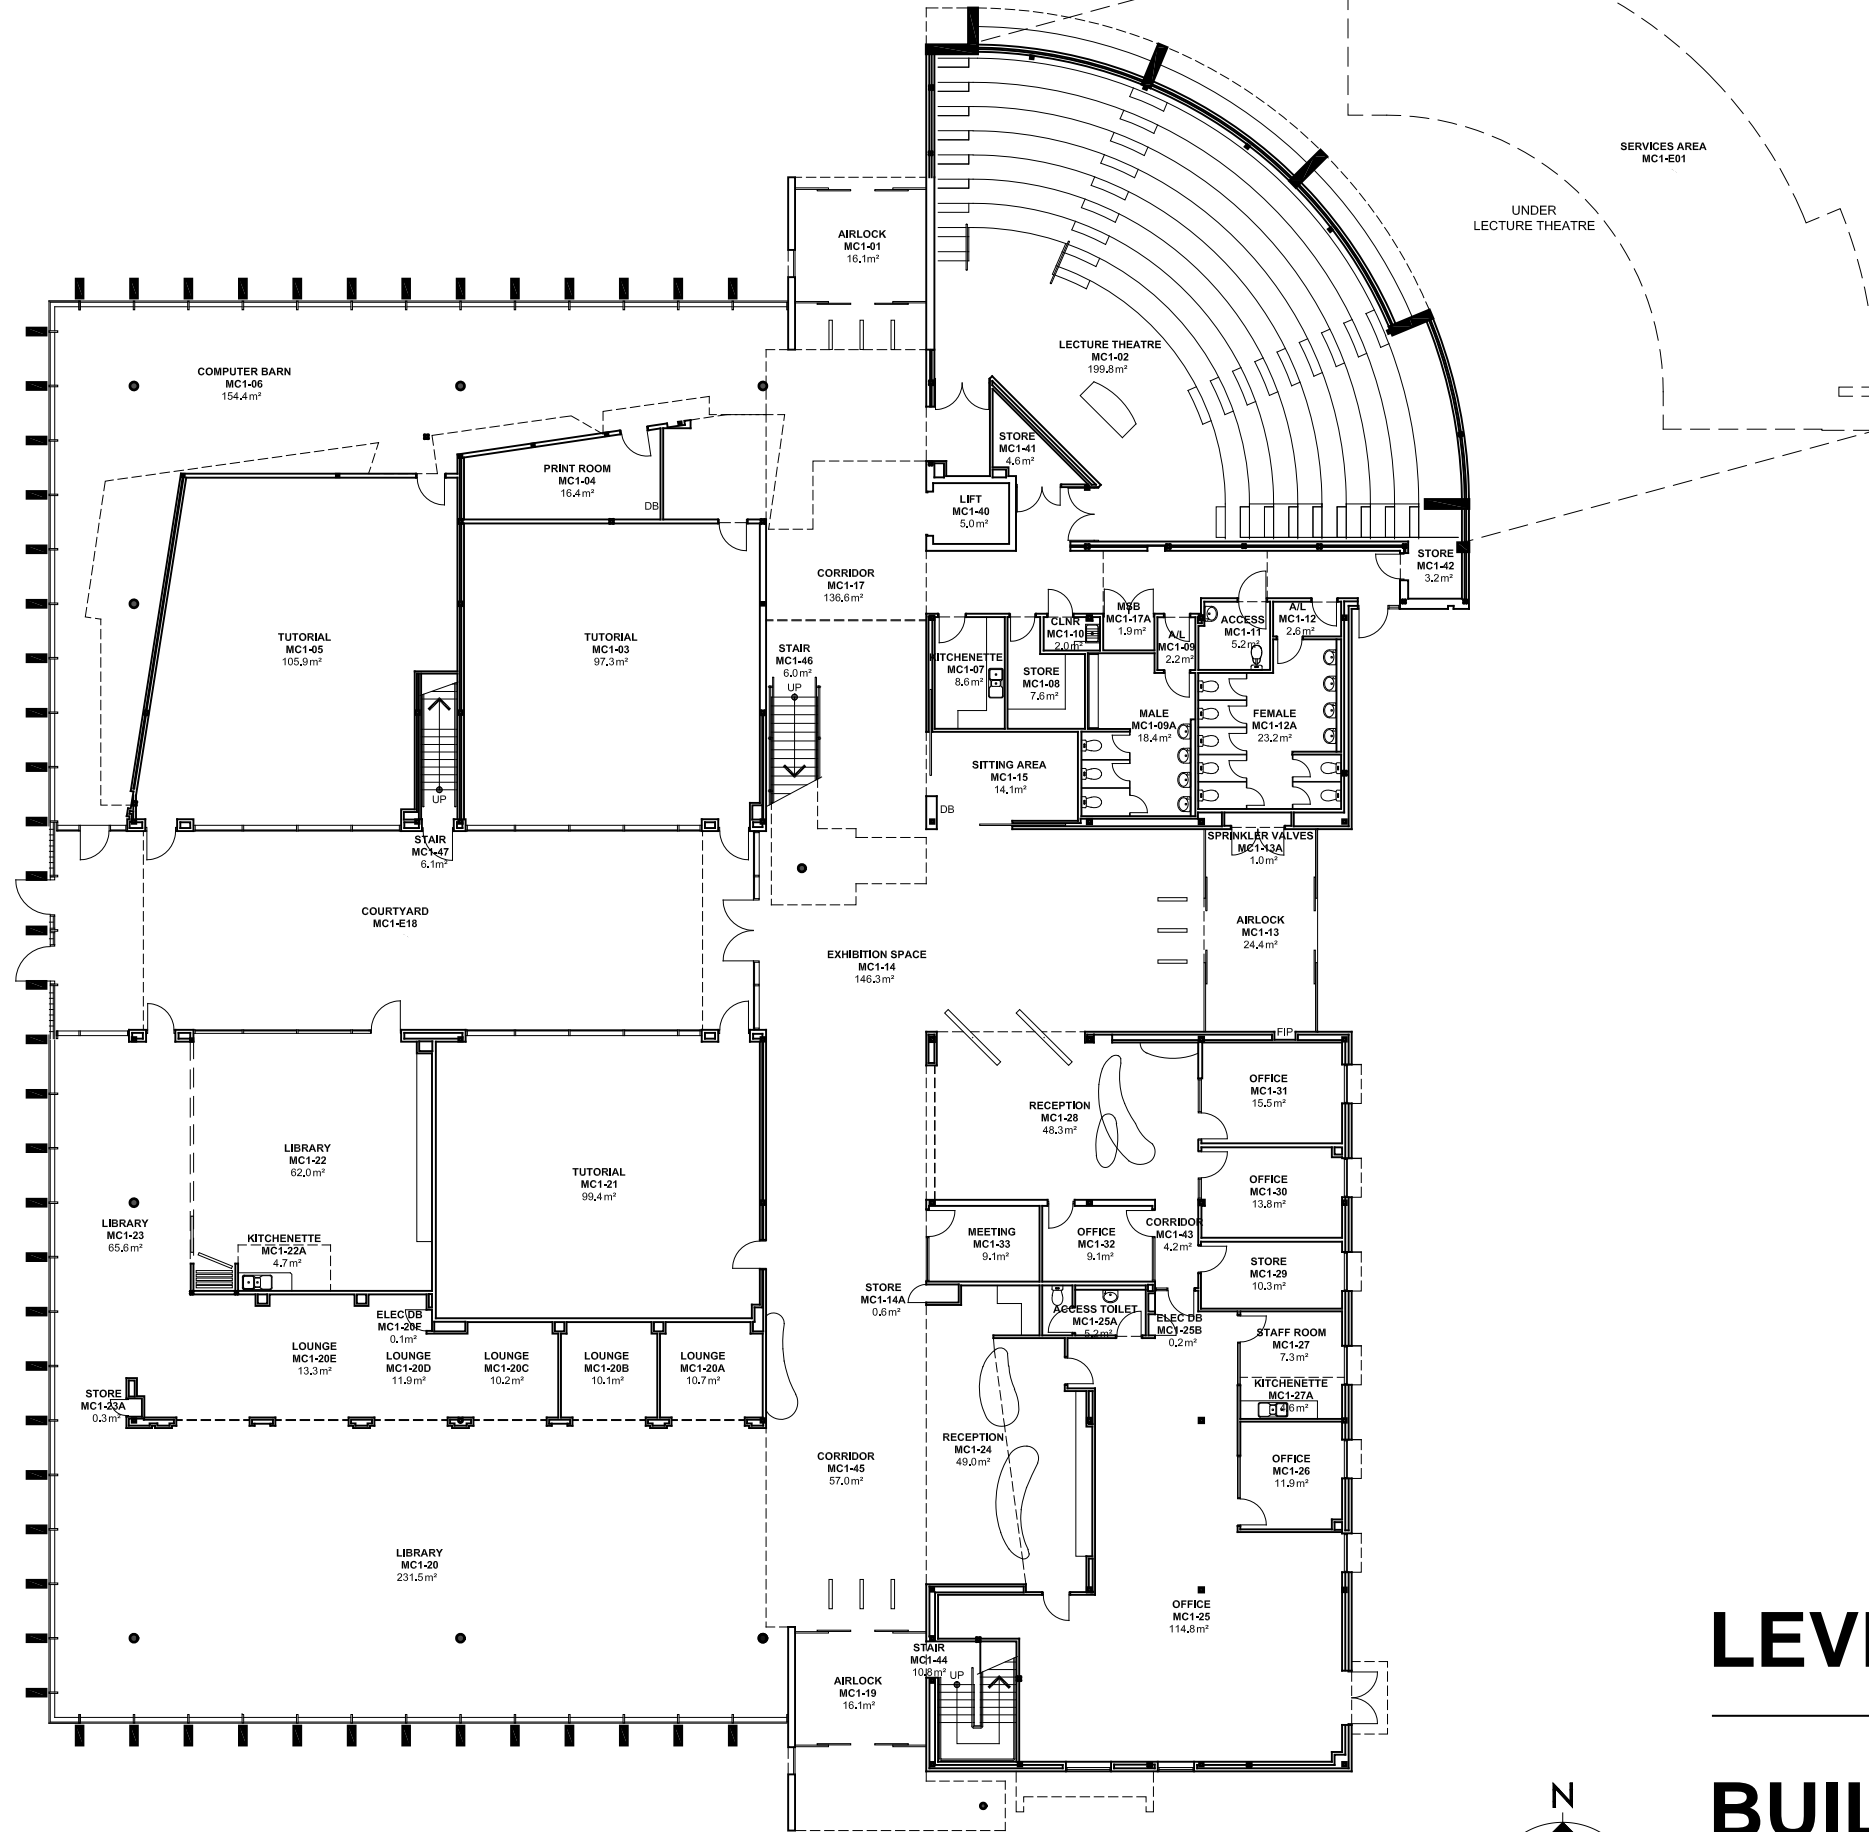

LEVEL 1

BUILDING A

